




FRONT




SIDE



REAR

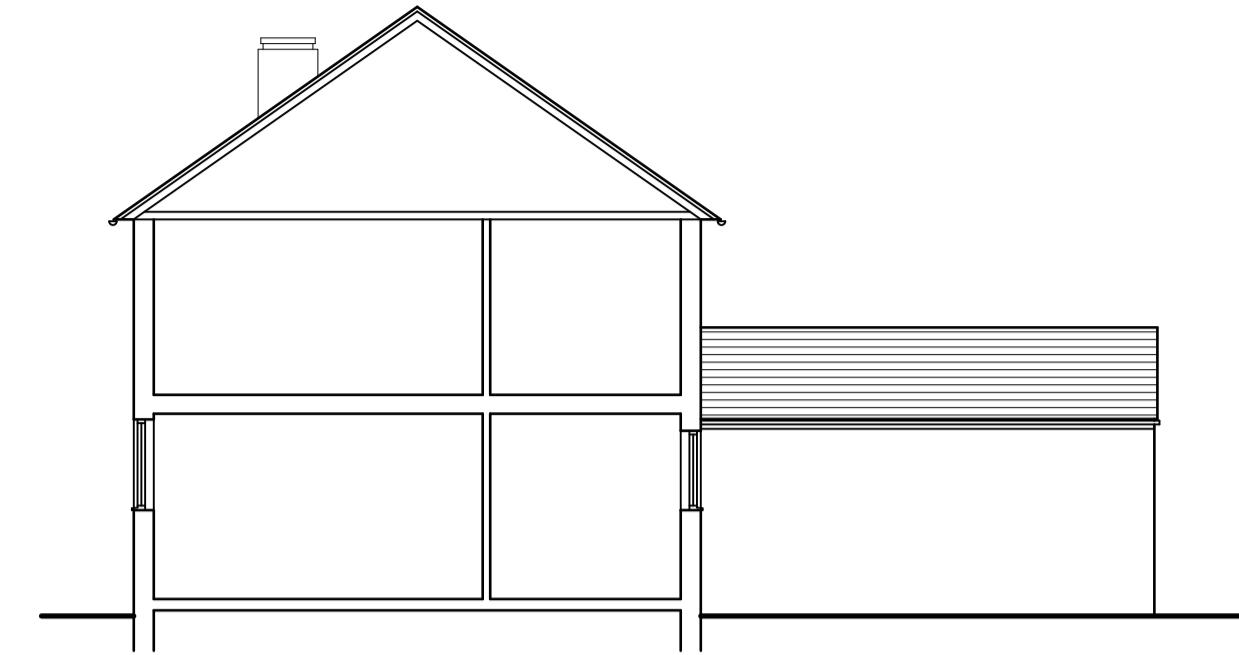


SIDE (sectional elevation)

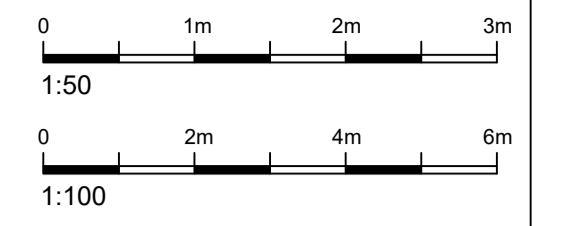


DRAWING TO BE SCALED IN A1  
FORMAT

ELEVATIONS 1:100

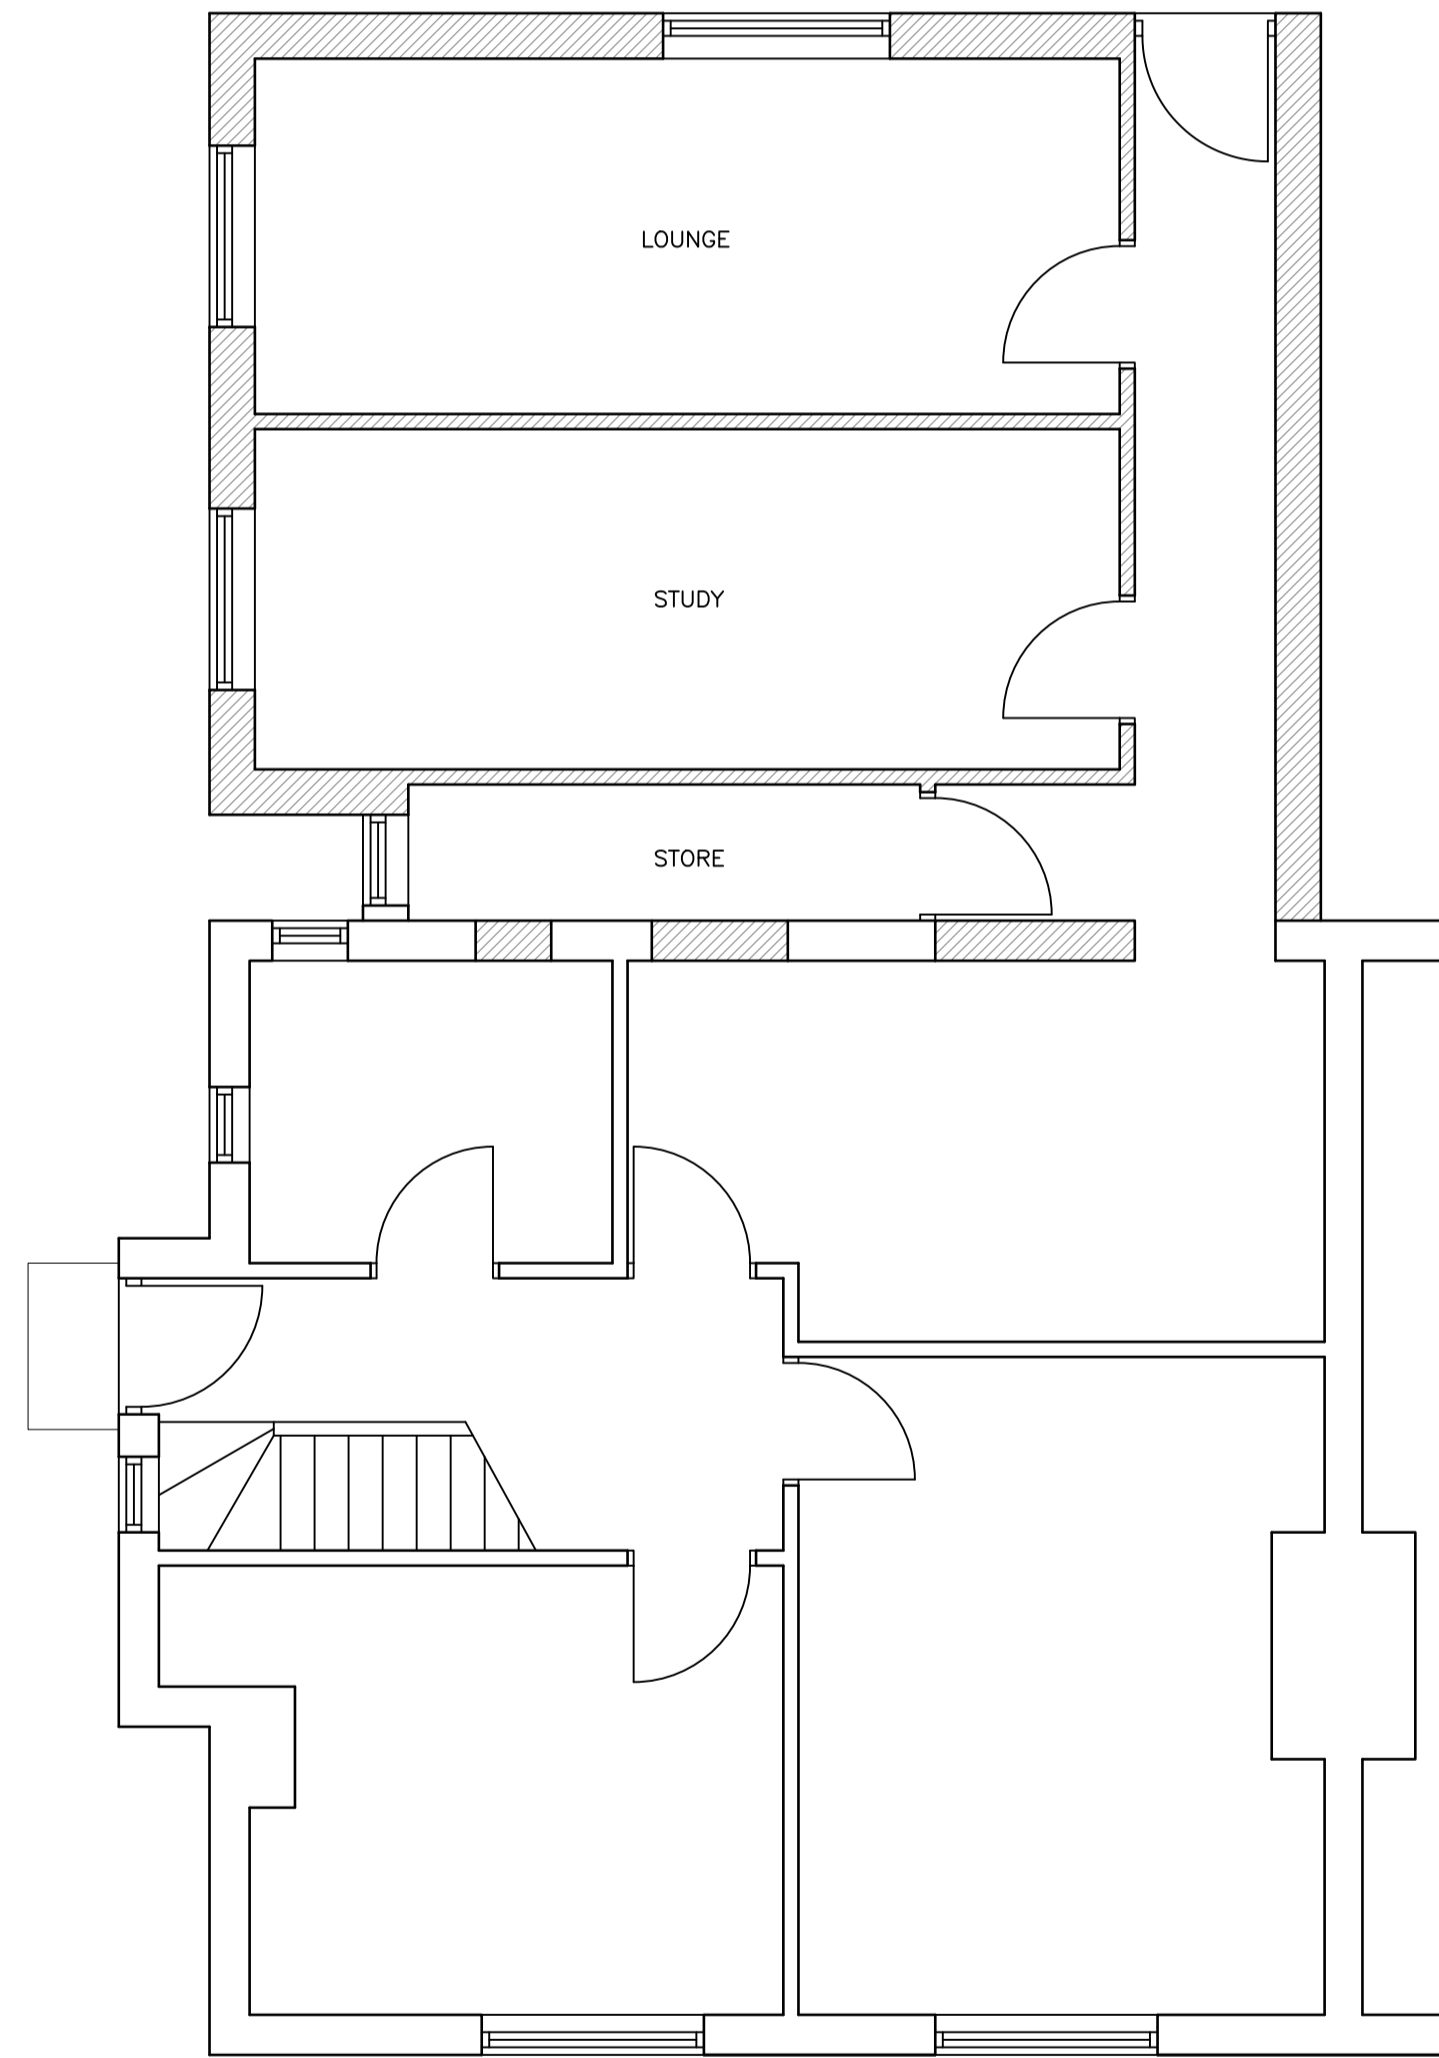


GROUND FLOOR

FLOOR PLAN 1:50

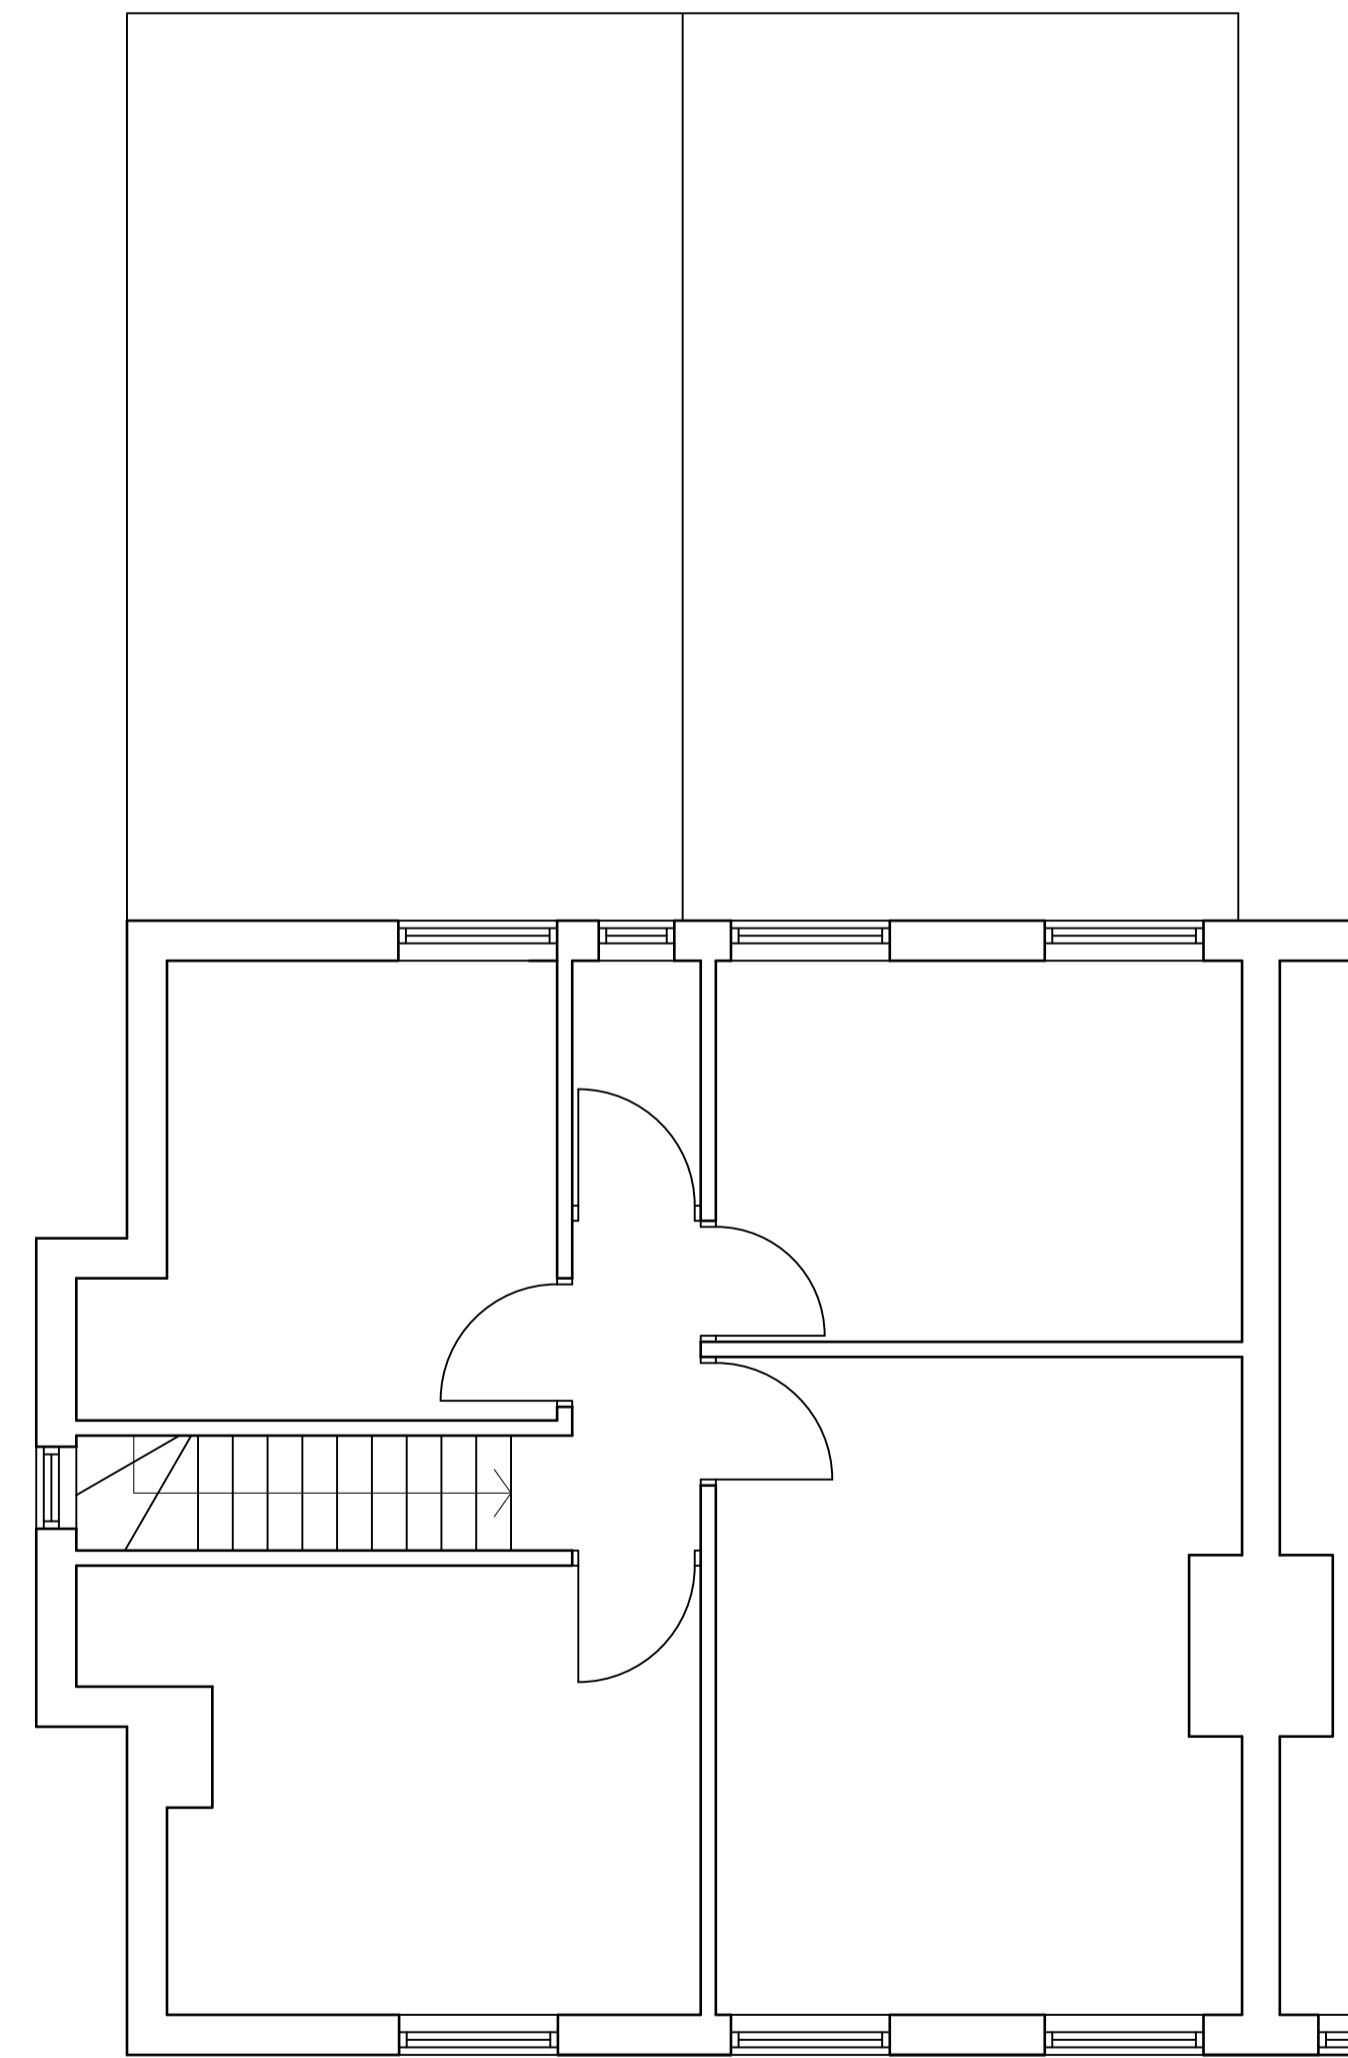

FIRST FLOOR

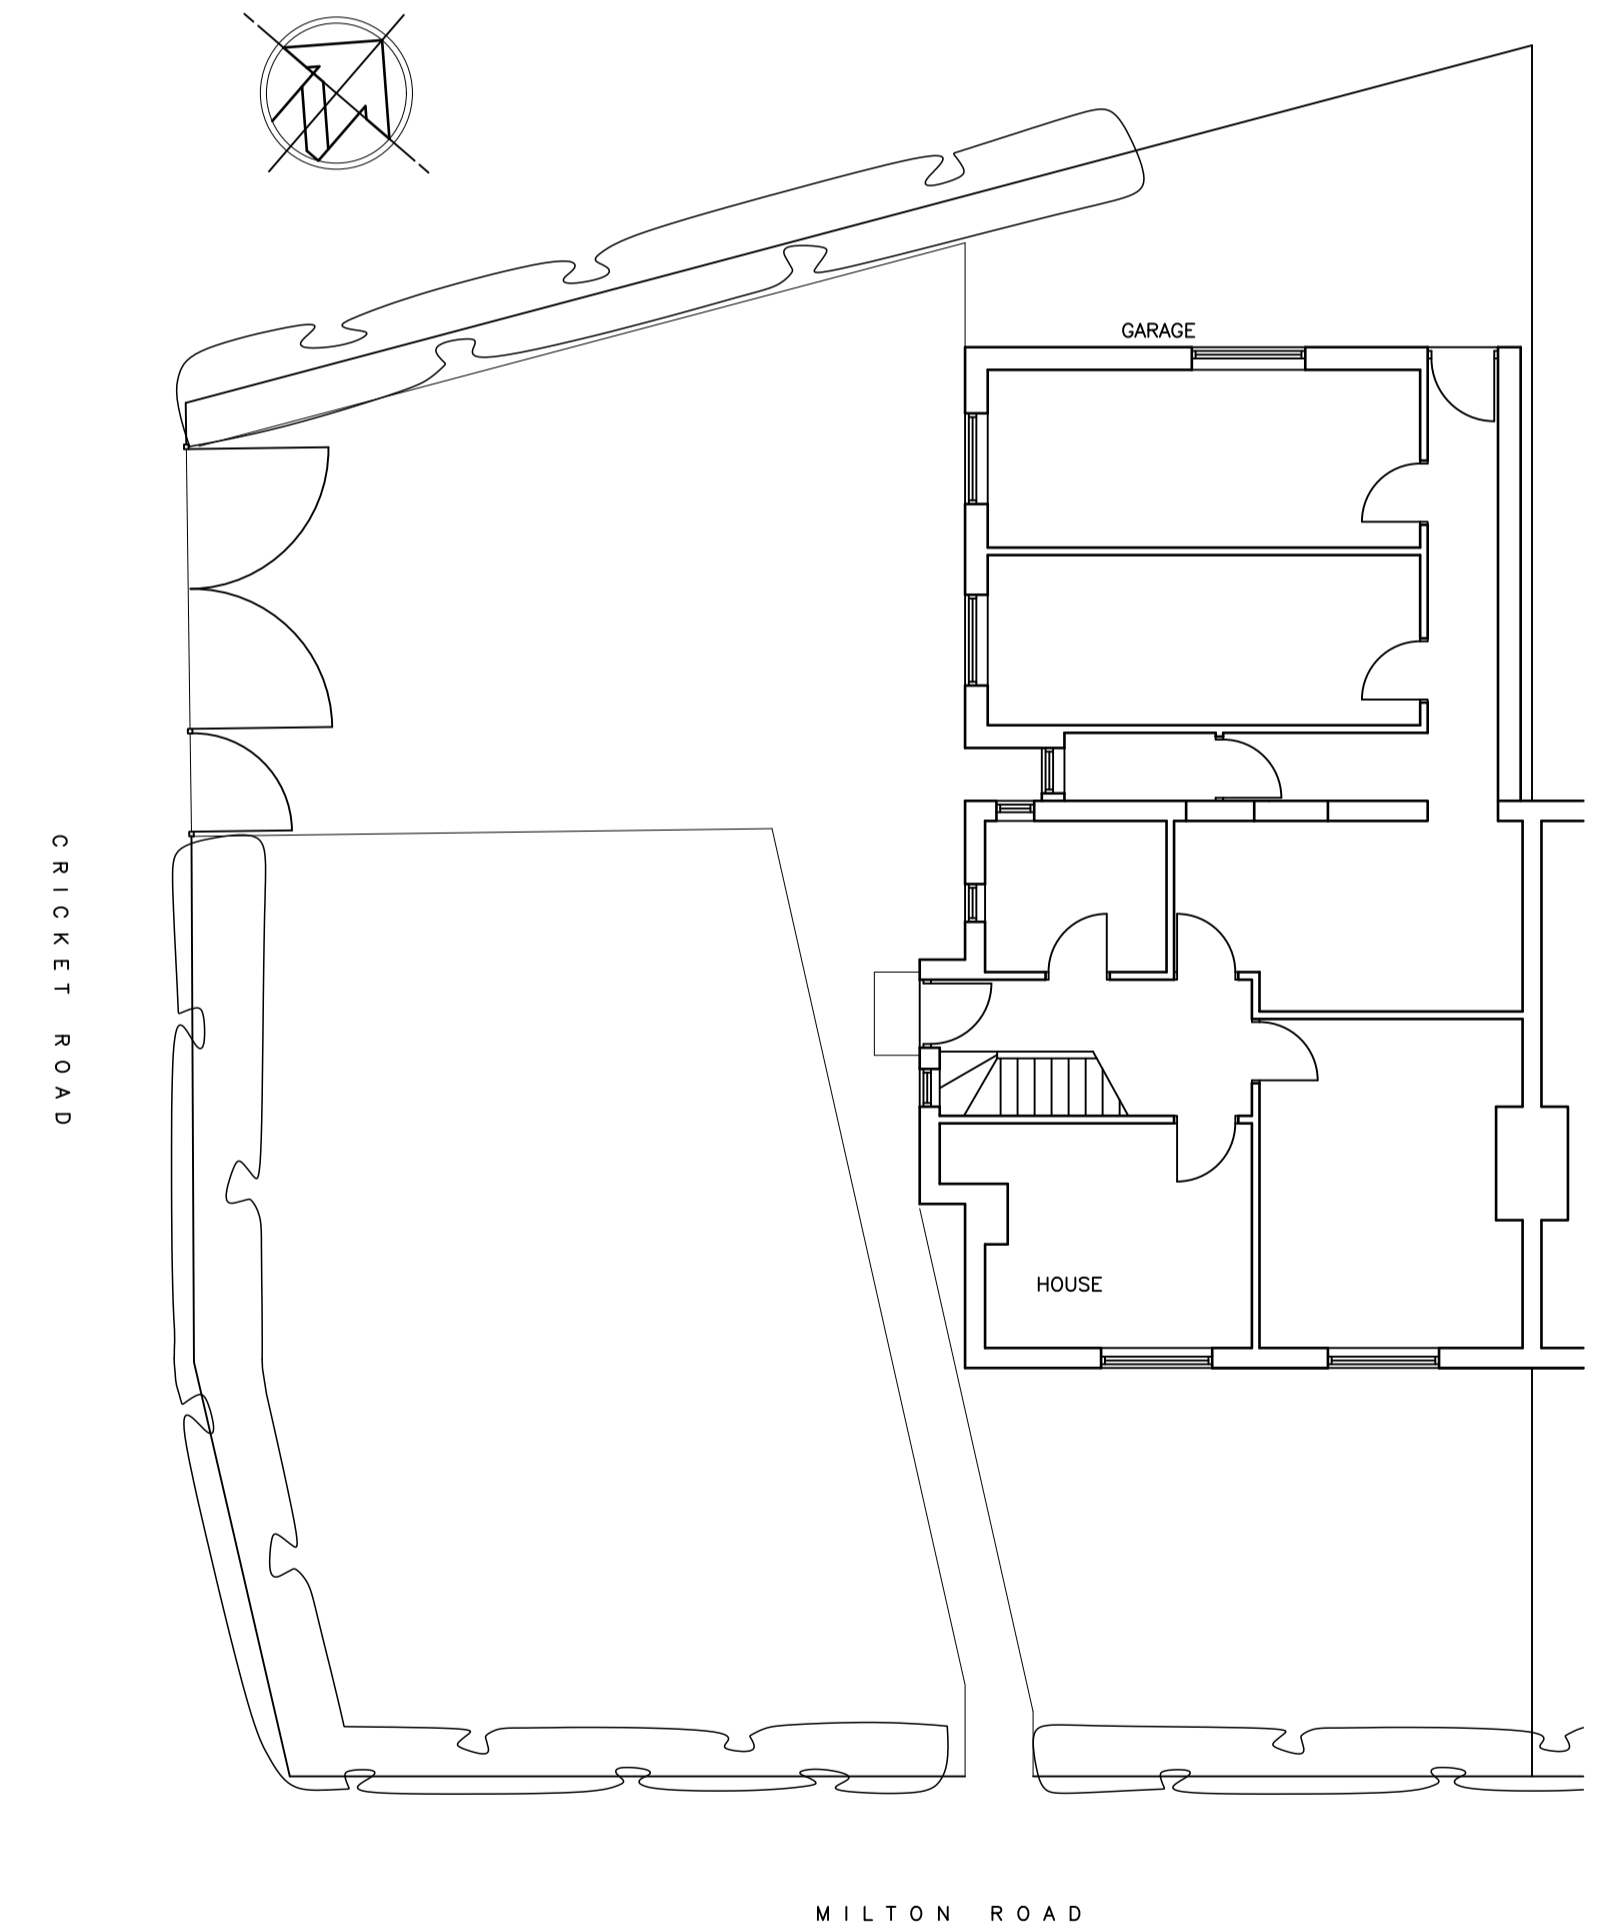

SITE LAYOUT 1:100

Project	REAR EXTENSION TO 24 MILTON ROAD, OXFORD
Drawing	PROPOSED HOUSE PLAN, ELEVATIONS AND SITE LAYOUT

Number	117 / SC / 03
--------	---------------

Scale	1:50, 1:100
Date	JAN.24
Drawn	AM

Revision	
----------	--