



FRONT




SIDE




REAR

ELEVATIONS 1:100

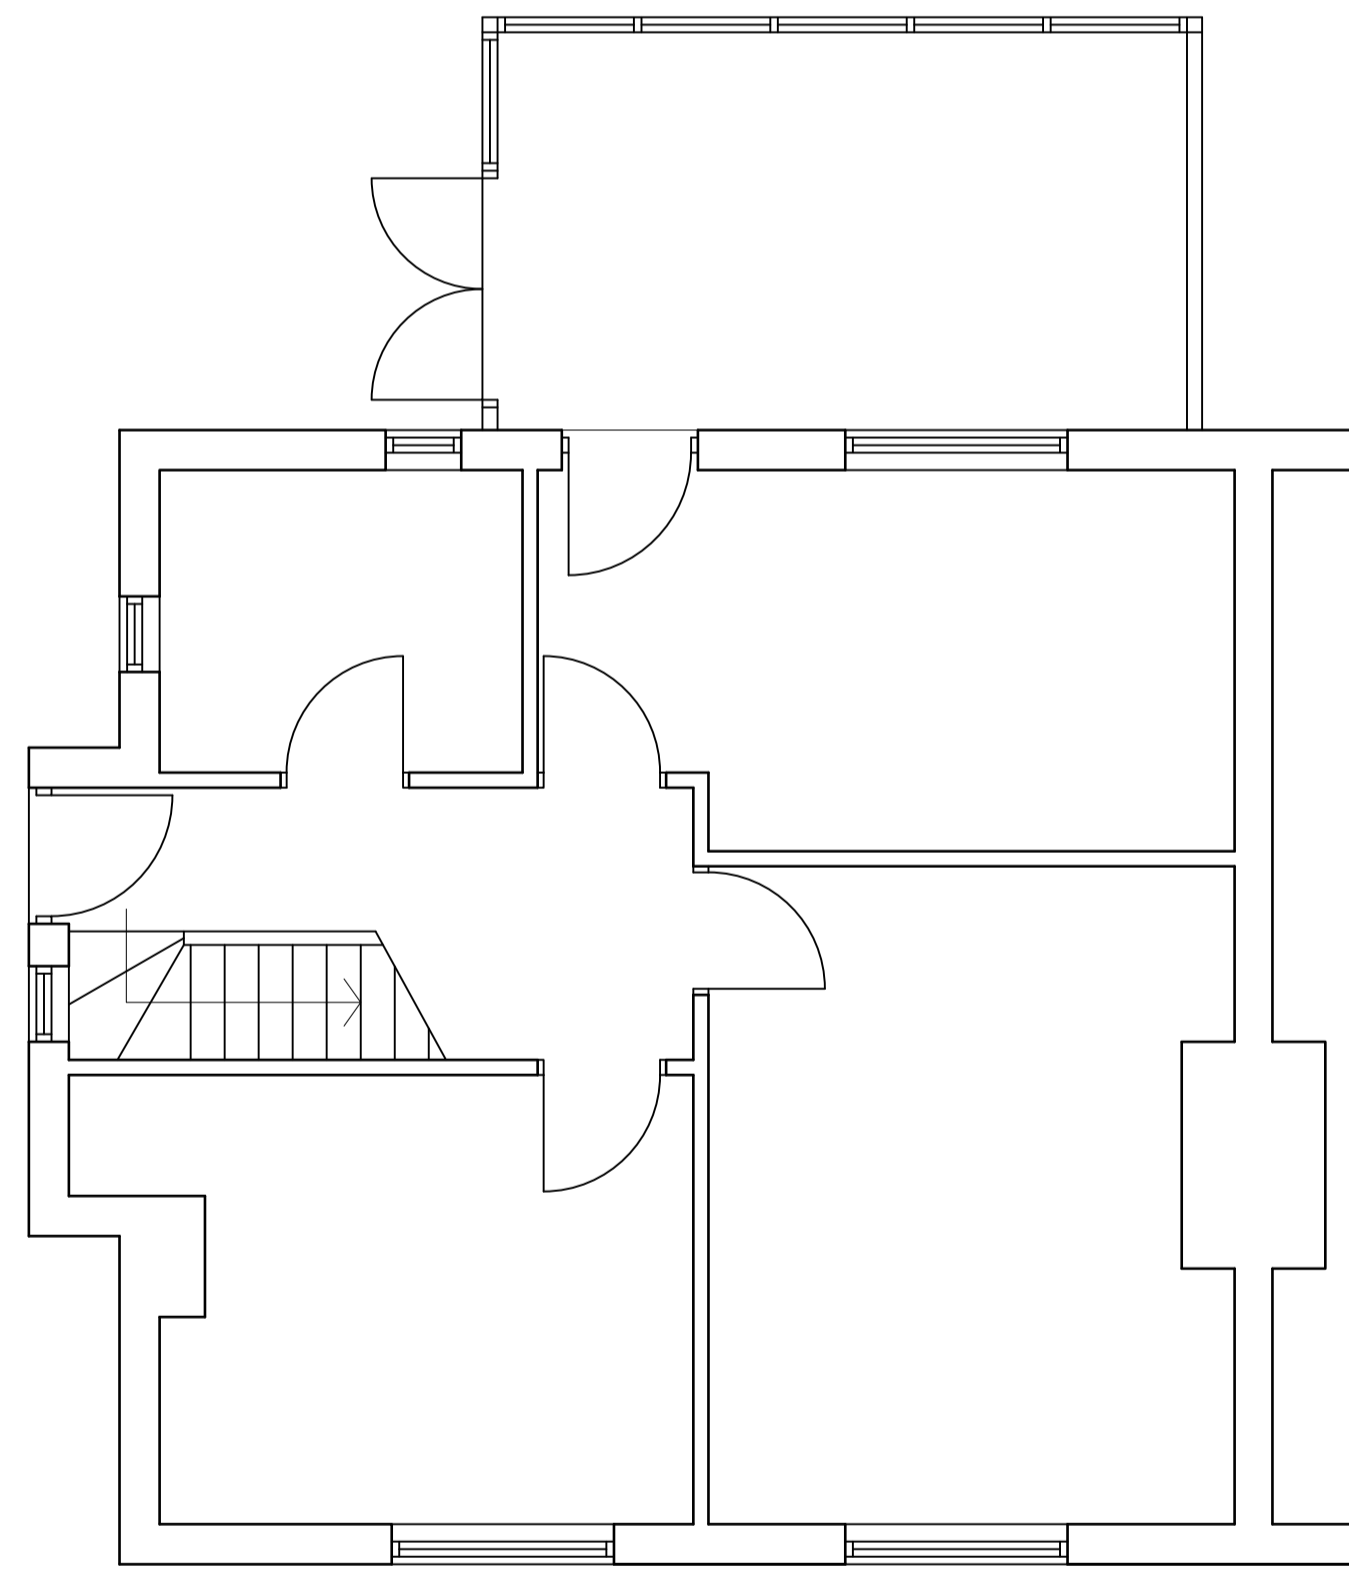


GROUND FLOOR


FLOOR PLAN 1:50

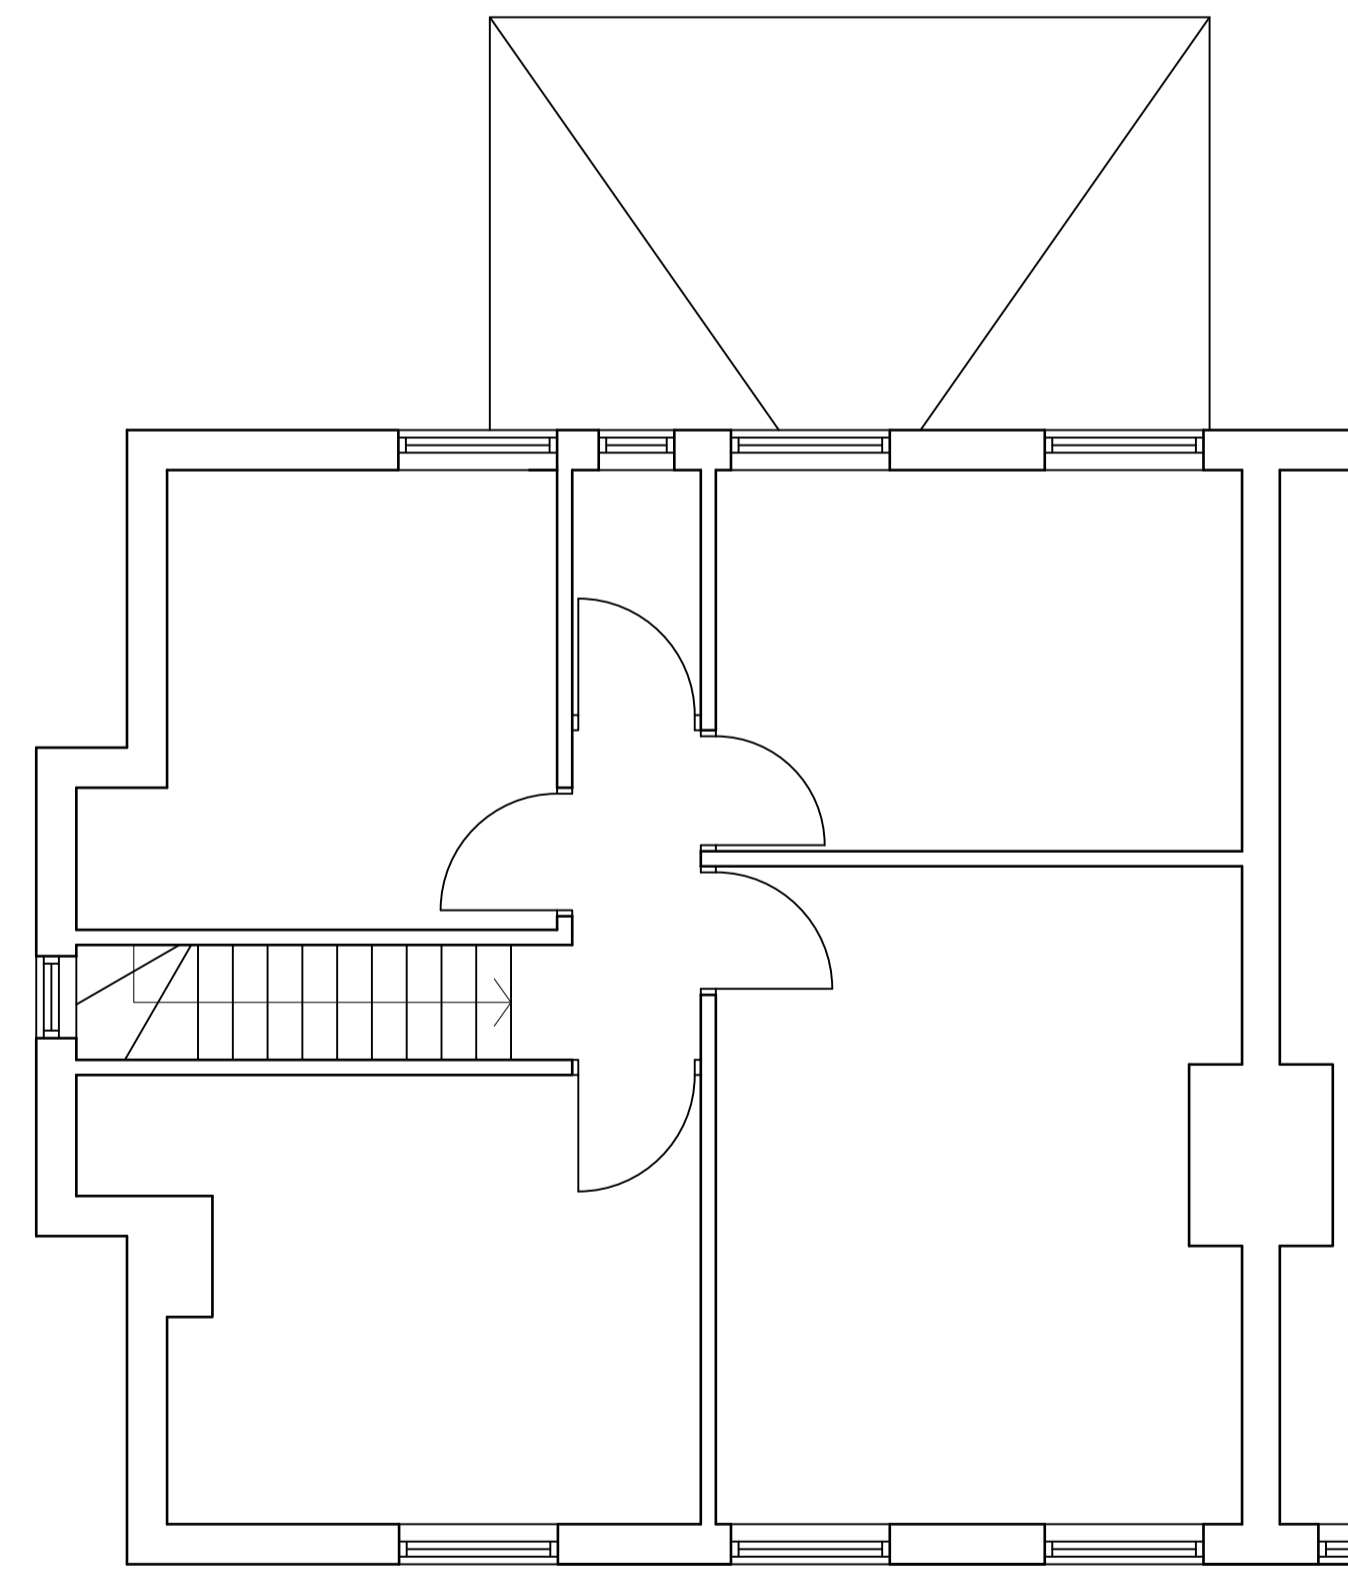

FIRST FLOOR

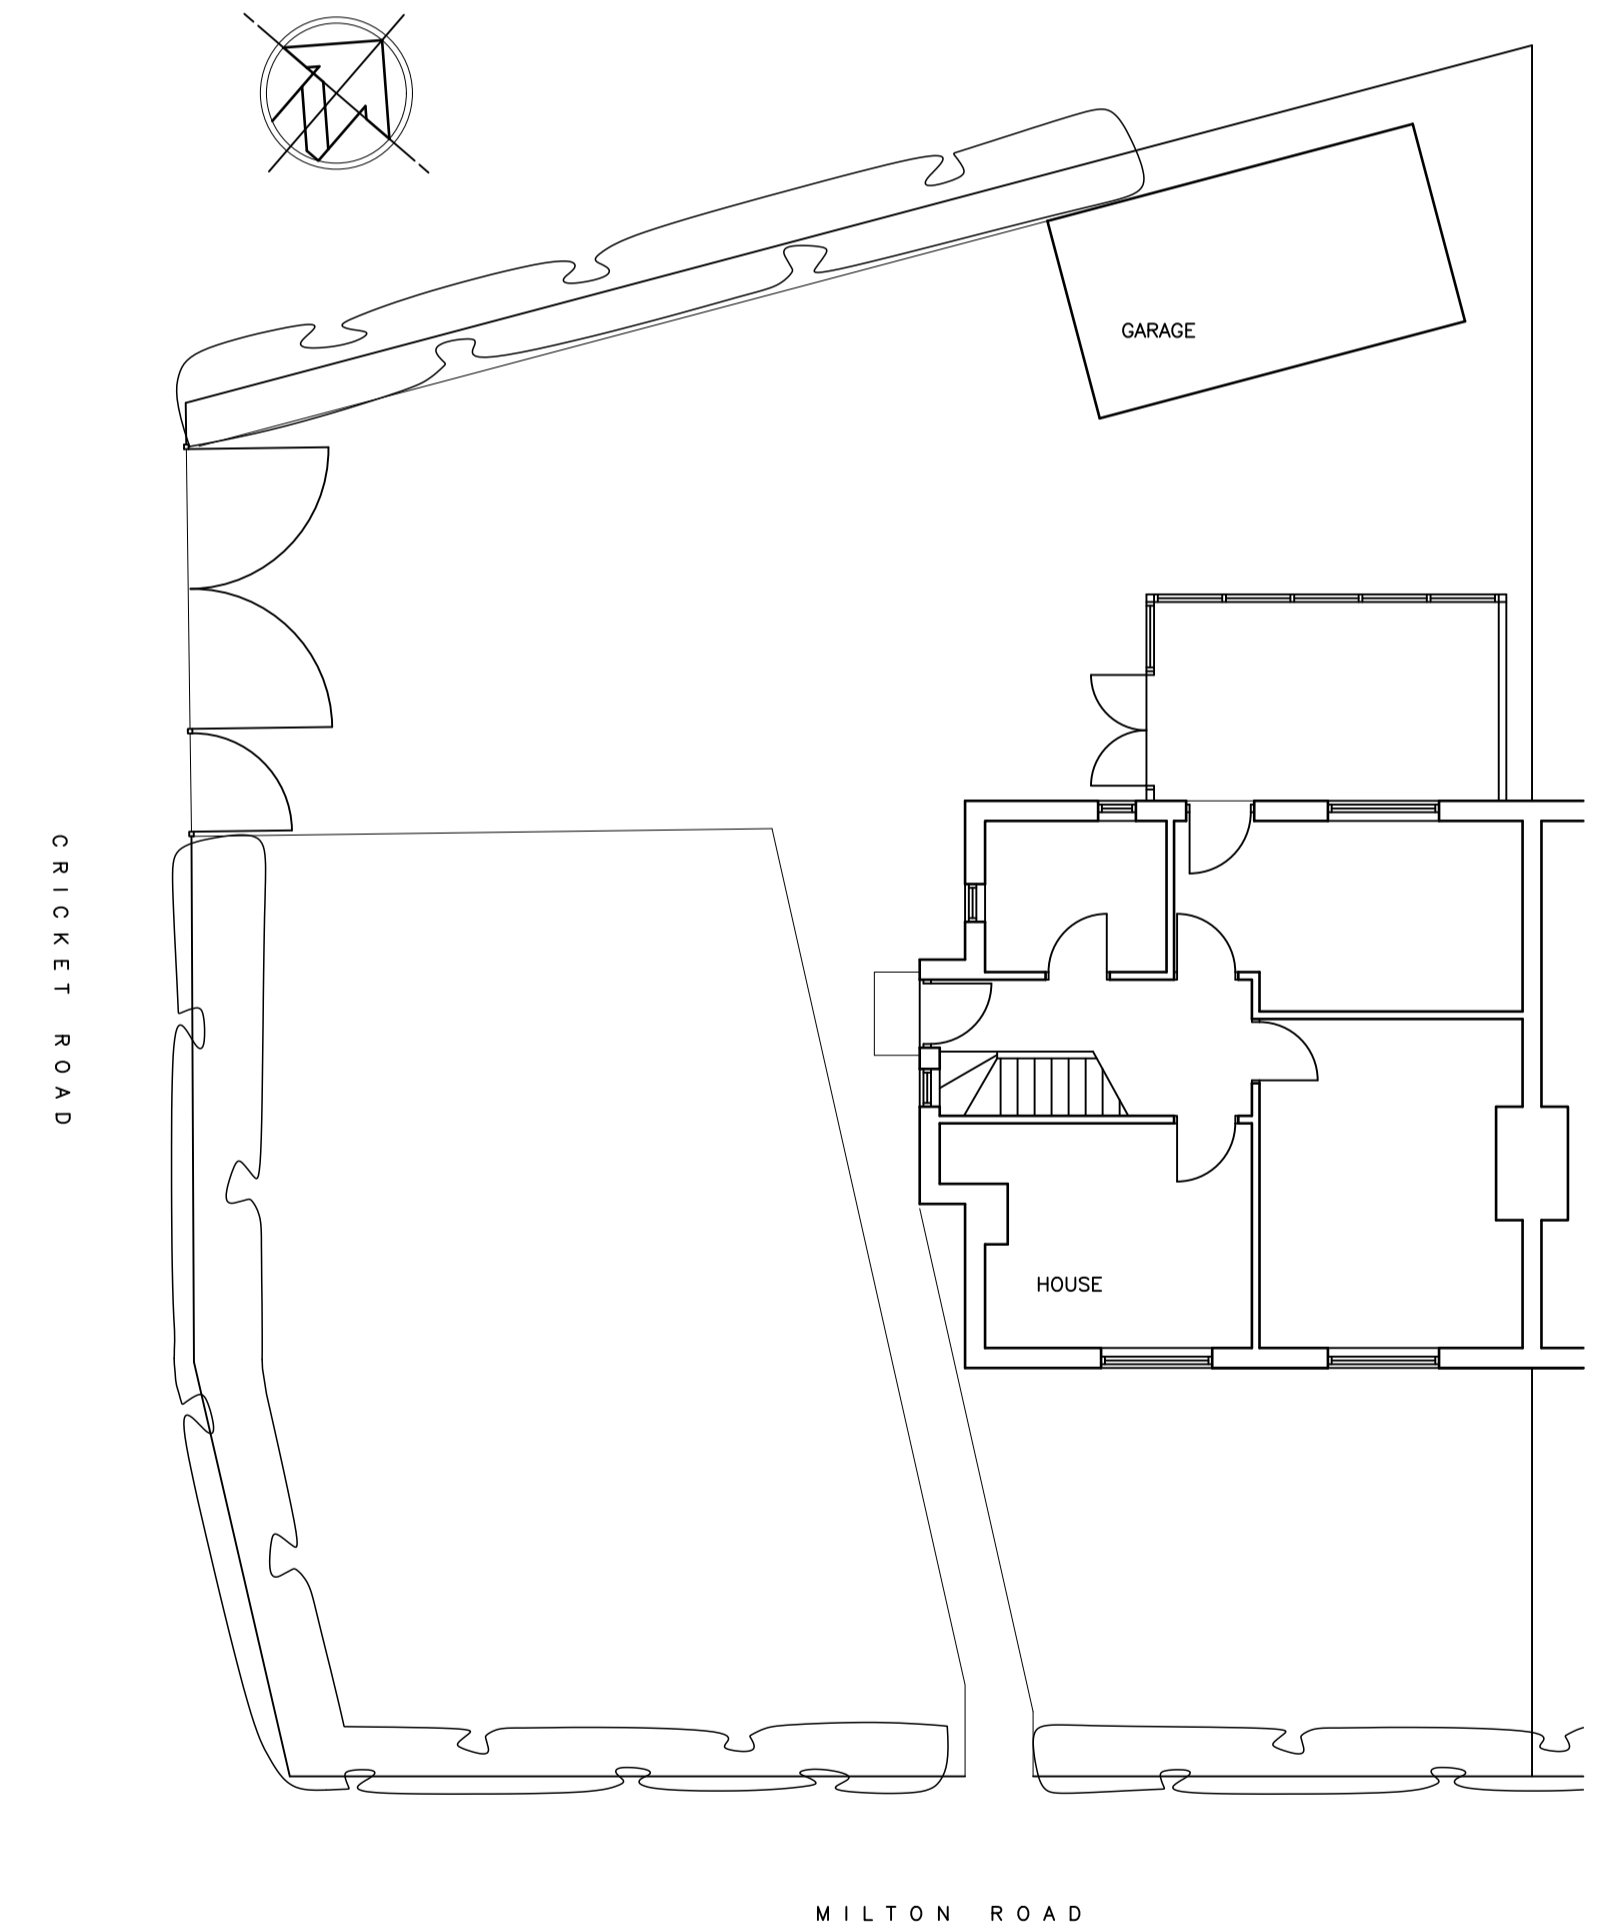

SITE LAYOUT 1:100

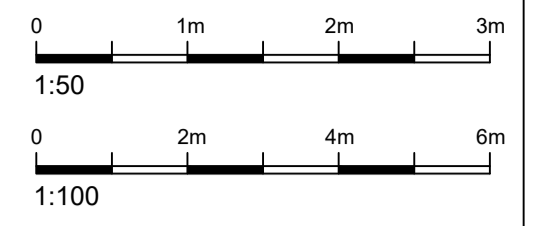

DRAWING TO BE SCALED IN A1
FORMAT

Project	REAR EXTENSION TO 24 MILTON ROAD, OXFORD
Scale	1:50, 1:100
Date	OCT.10
Drawing	EXISTING HOUSE PLAN, ELEVATIONS AND SITE LAYOUT
Drawn	AM

Number	117 / SV / 01
Revision	