





# GRESFORD ARCHITECTS

Unit 1  
Oxford Eco Centre  
Roger House  
Osney Mead  
Oxford, OX2 0ES

t: +44 (0) 20 7249 1855  
e: info@gresfordarchitects.co.uk

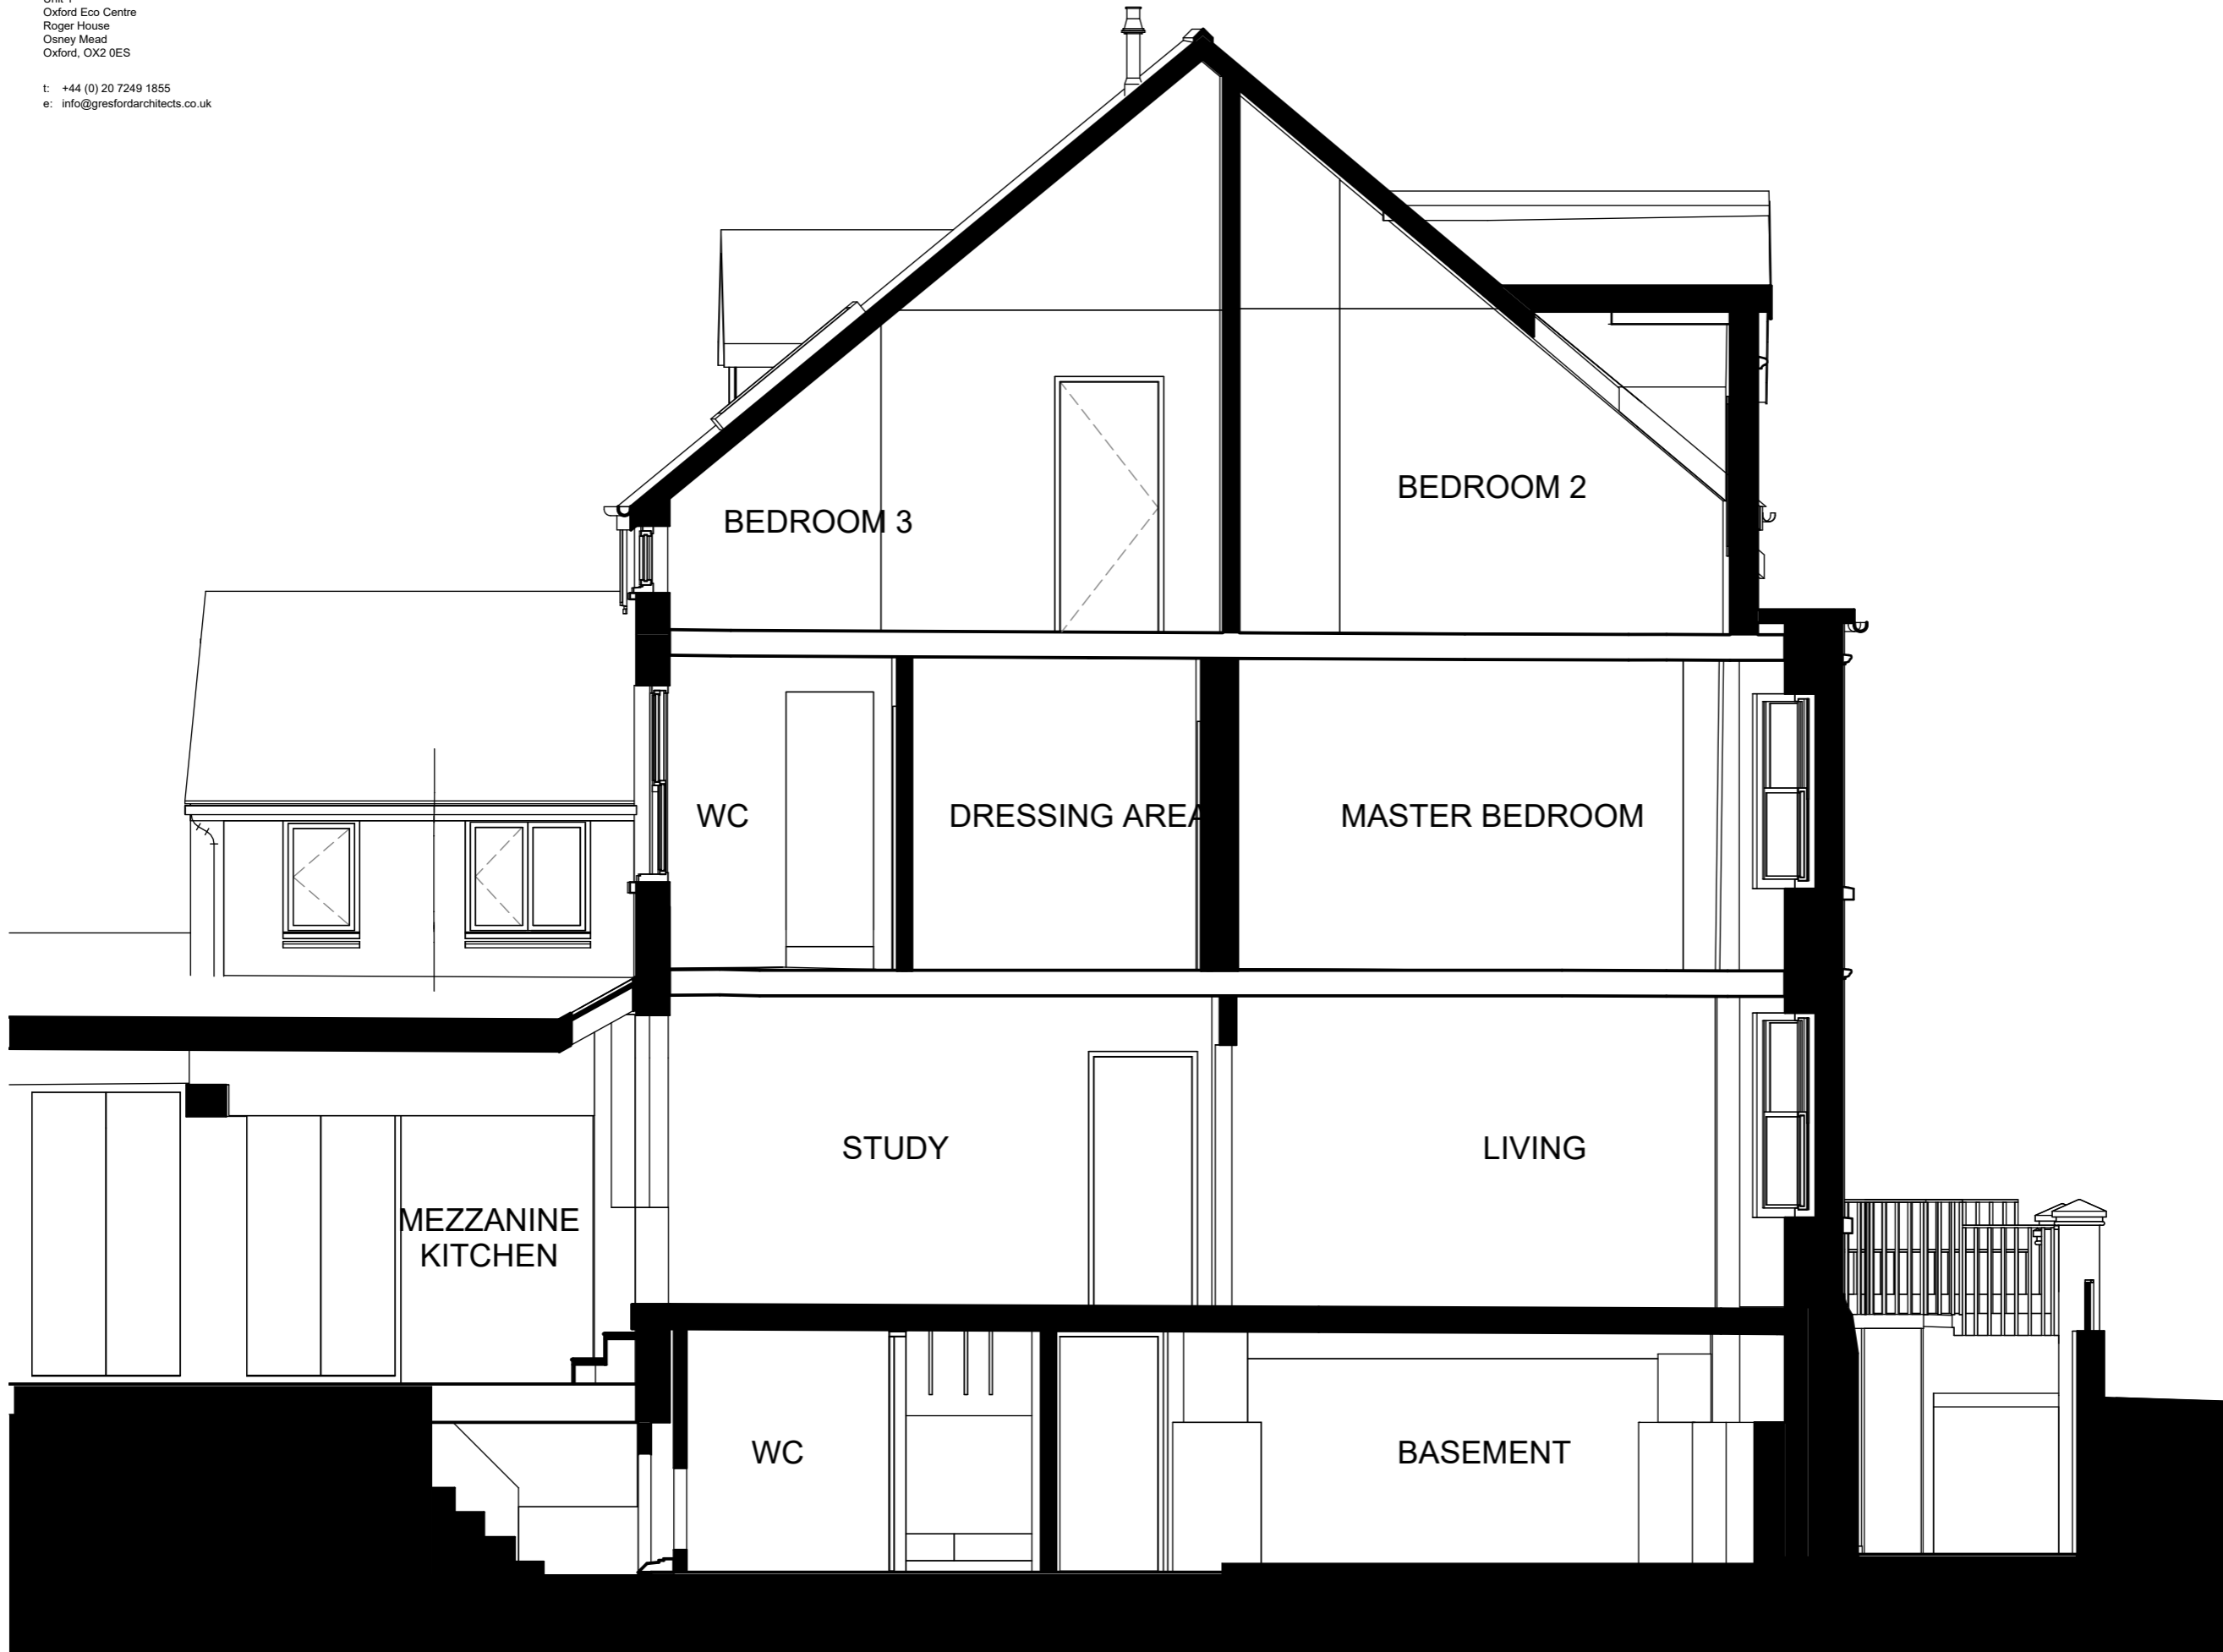

Project **22 Western Road**  
Drawing Title **Section CC**  
Project number **4211**  
Drawing Number **032**

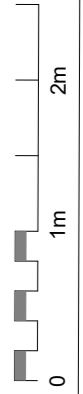

Date 01/23/23  
Scale 1 : 50  
Sheet A3  
Drawn Author  
Checked Checker

Do not scale from drawings  
Errors to be reported immediately to the Architect  
The Architect is not responsible for any information  
All existing site, house, building information has been compiled from different sources  
All dimensions to be checked on site

© Gresford Architects Ltd. All rights reserved. Including the right of reproduction.

Client

Revision	Date	Description	Author	Checker	Drawn	Checked

Issue **Survey**