
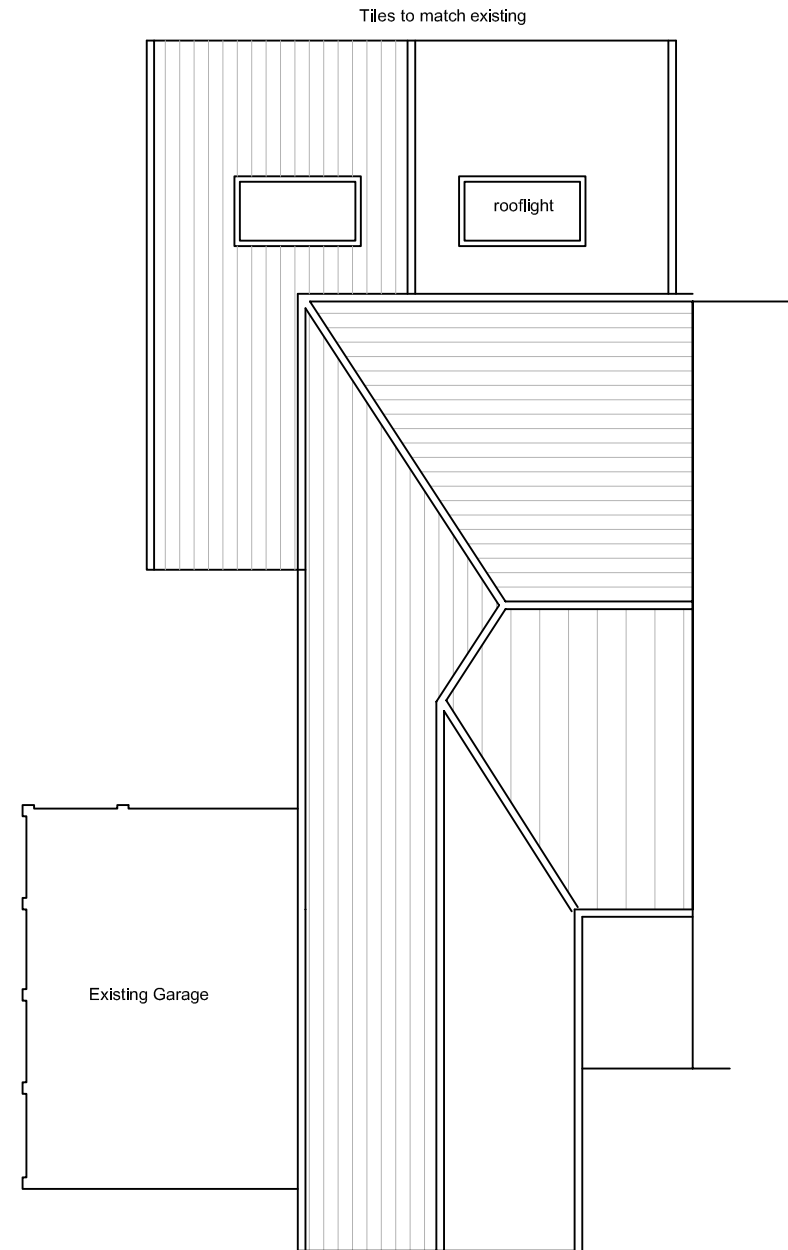


DRG. REMAINS COPYRIGHT OF THE ARCHITECT.  
DIMENSIONAL DISCREPANCIES TO BE REFERRED TO  
THE ARCHITECT  
**DO NOT SCALE**

DATE	REVISION
21/06/23	REVISION C - Re labeled playroom

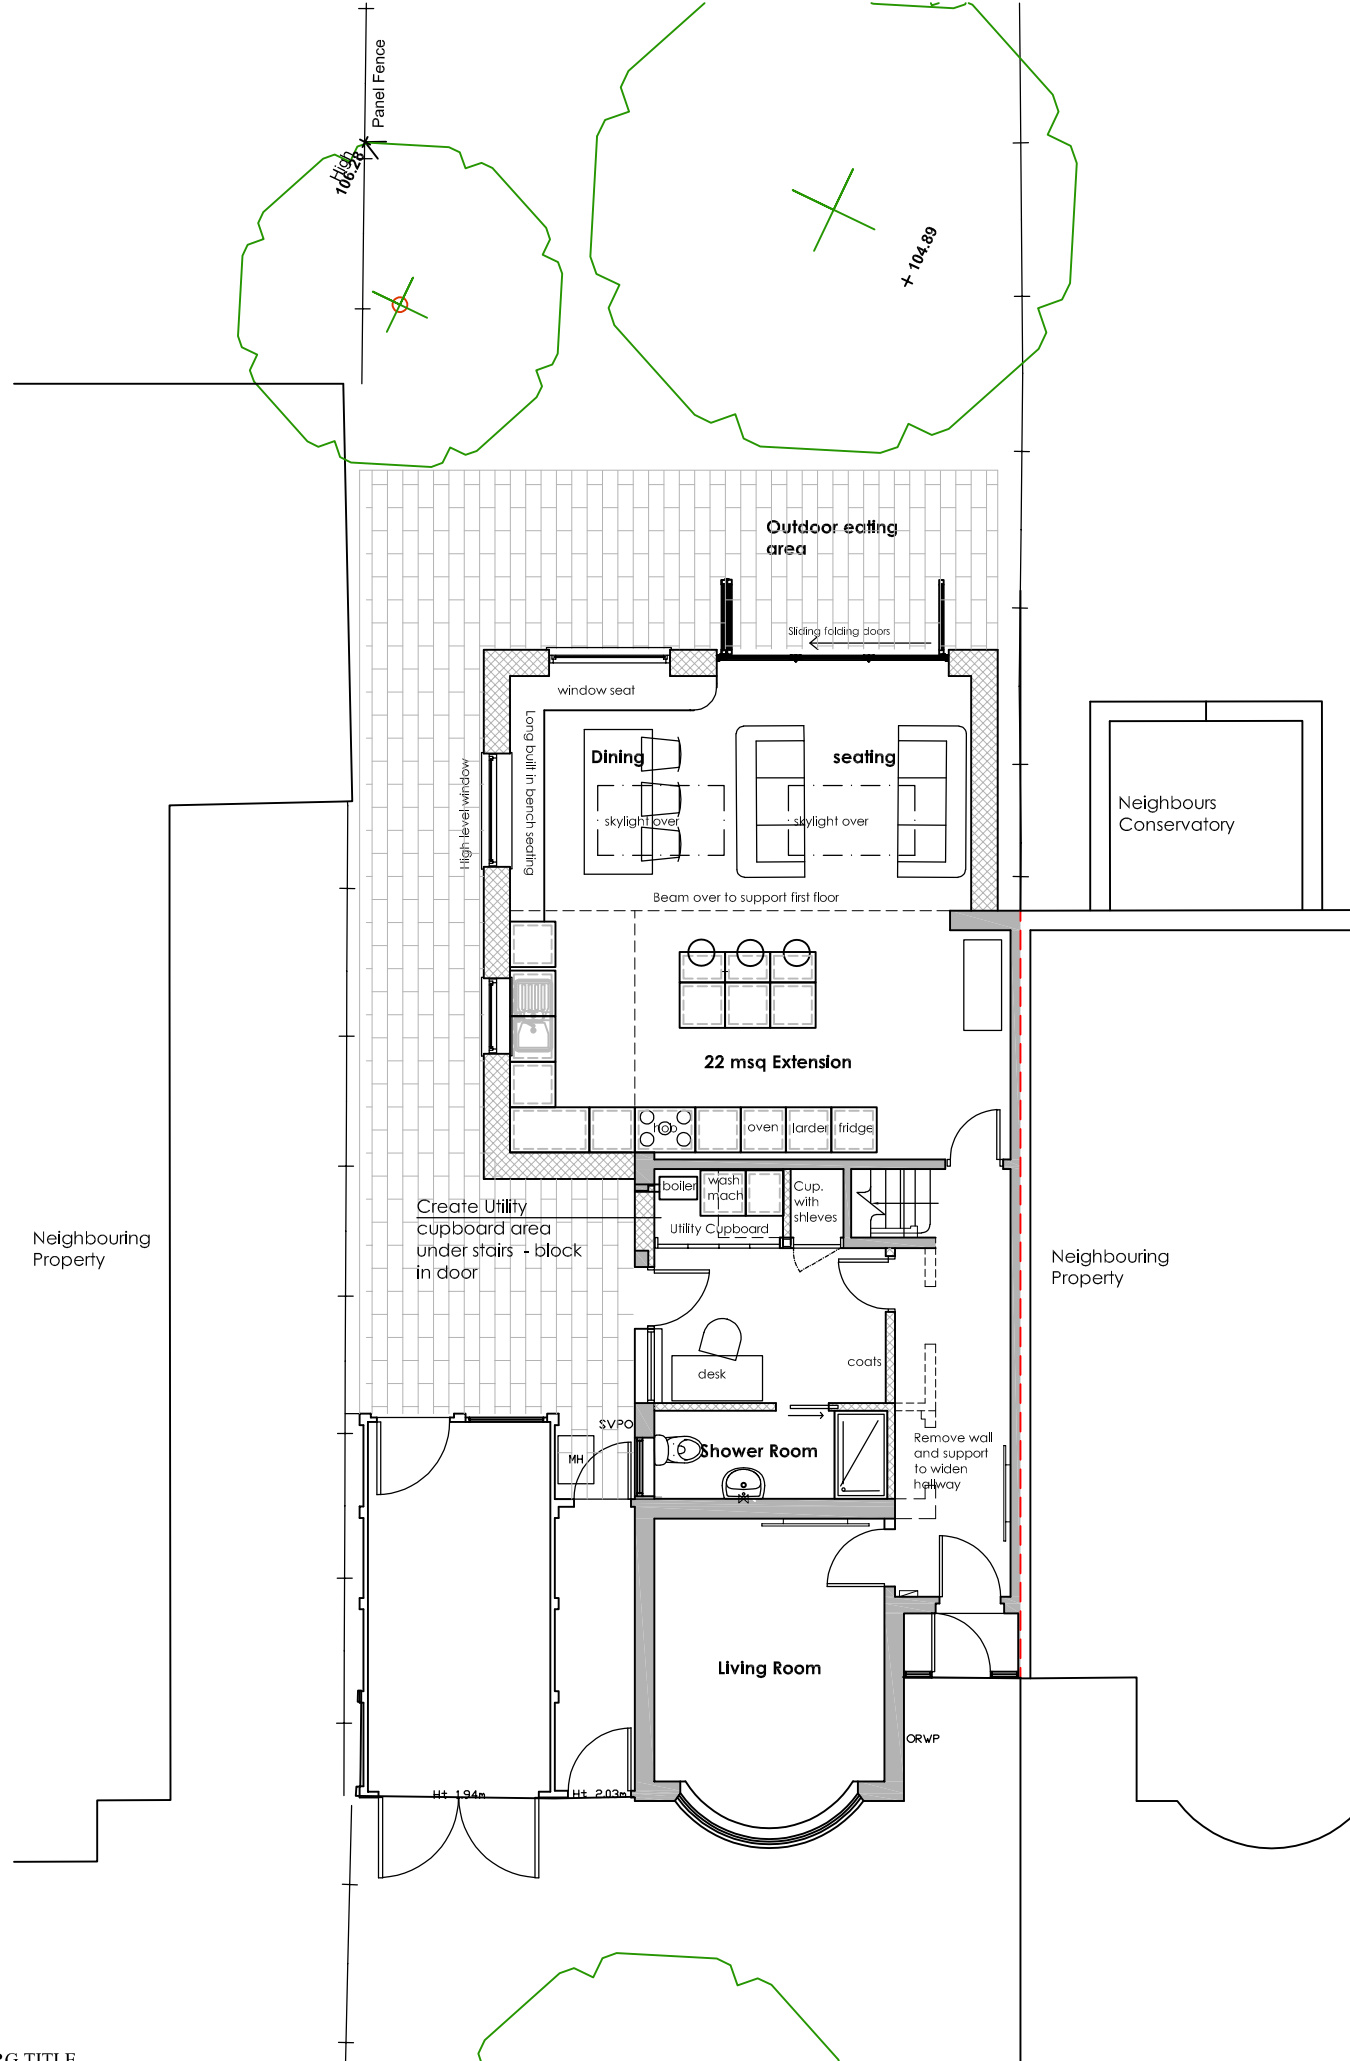

DRG TITLE

PROPOSED PLANS

DRAWING STATUS :  PRELIMINARY  FOR APPROVAL  CONSTRUCTION

A3 Drawing

CLIENT

Liam Curren & Hannah d'Angelo

JOB TITLE

Extension

11 Ramsay Road

Oxford

DATE

JAN 2024

SCALE

1:100

JOB No.

1220

DWG No.

21

REV.

<>