


DRG. REMAINS COPYRIGHT OF THE ARCHITECT.
DIMENSIONAL DISCREPANCIES TO BE REFERRED TO
THE ARCHITECT
DO NOT SCALE

DATE	REVISION
21/06/23	REVISION C - Re labeled playroom

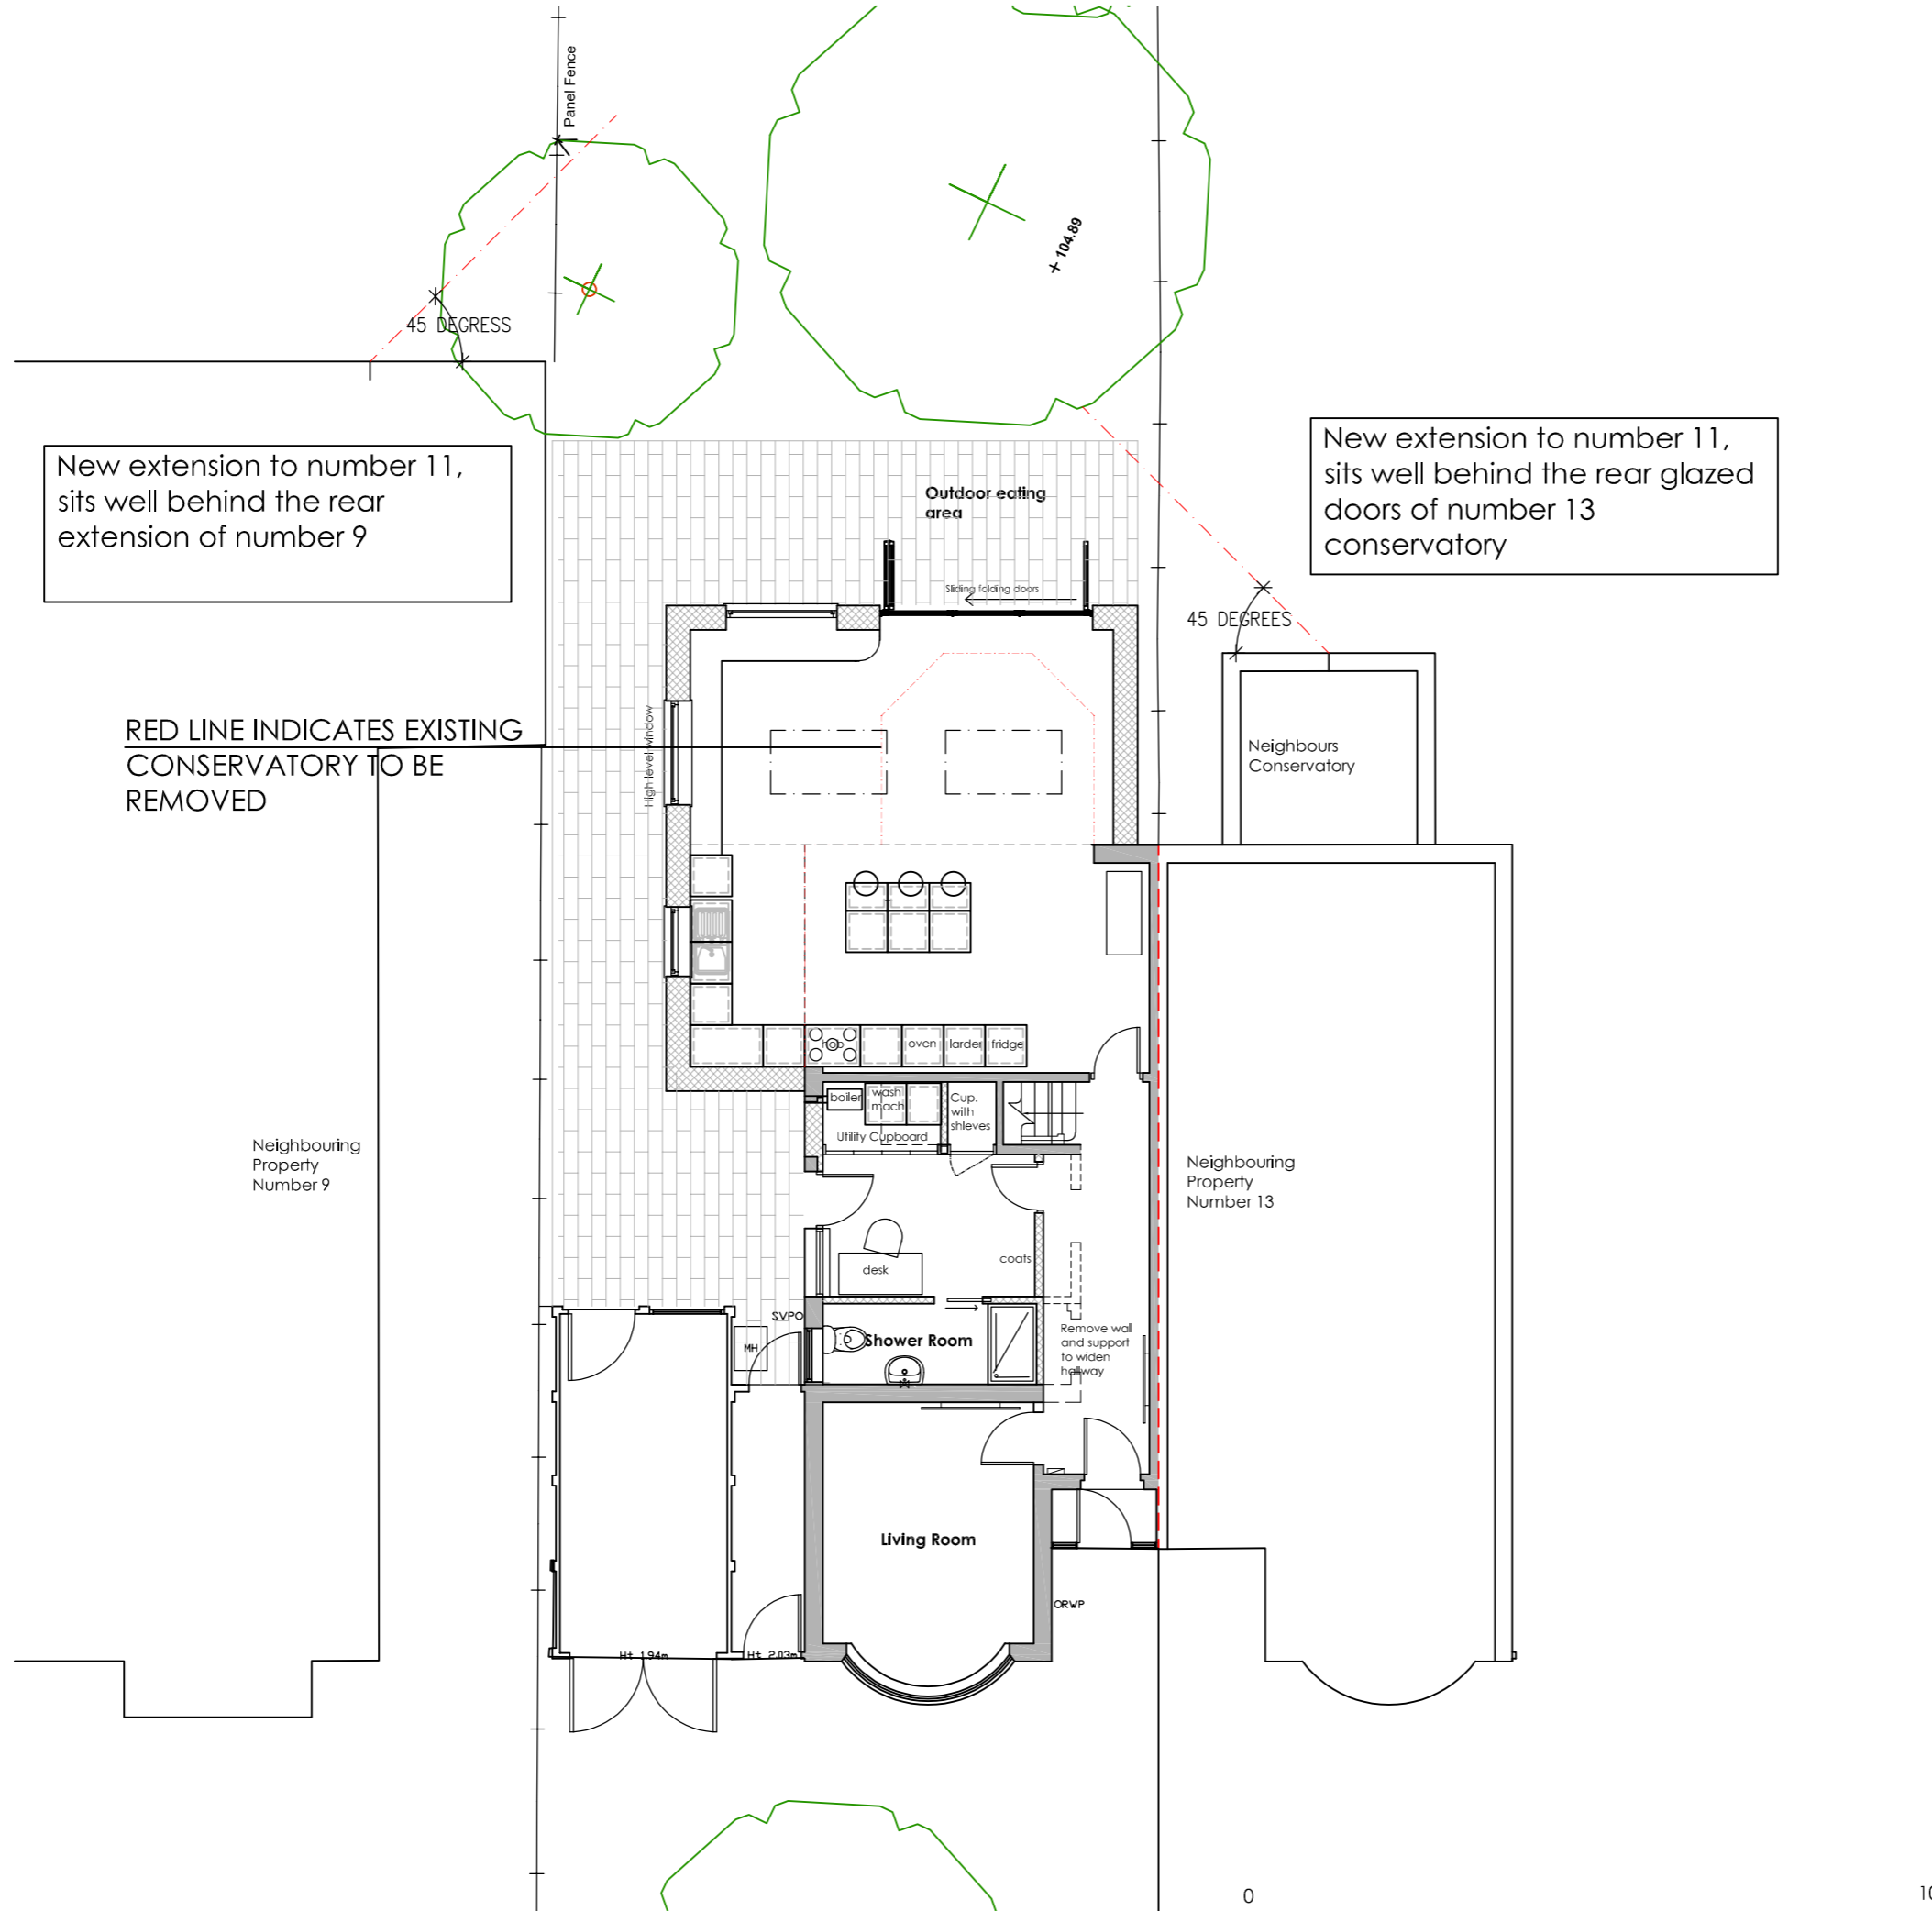

New extension to number 11,
sits well behind the rear
extension of number 9

New extension to number 11,
sits well behind the rear glazed
doors of number 13
conservatory

RED LINE INDICATES EXISTING
CONSERVATORY TO BE
REMOVED

Neighbouring
Property
Number 9

Neighbouring
Property
Number 13

DRG TITLE

SUNLIGHT AND DAYLIGHT

DRAWING STATUS : PRELIMINARY FOR APPROVAL CONSTRUCTION

A3 Drawing

CLIENT

Liam Curren & Hannah d'Angelo

JOB TITLE

Extension
11 Ramsay Road
Oxford

DATE

JAN 2024

SCALE

1:100

JOB No.

1220

DWG No.

22

REV.

<>