


Existing house

46 Morrell

Side elevation of proposed extension

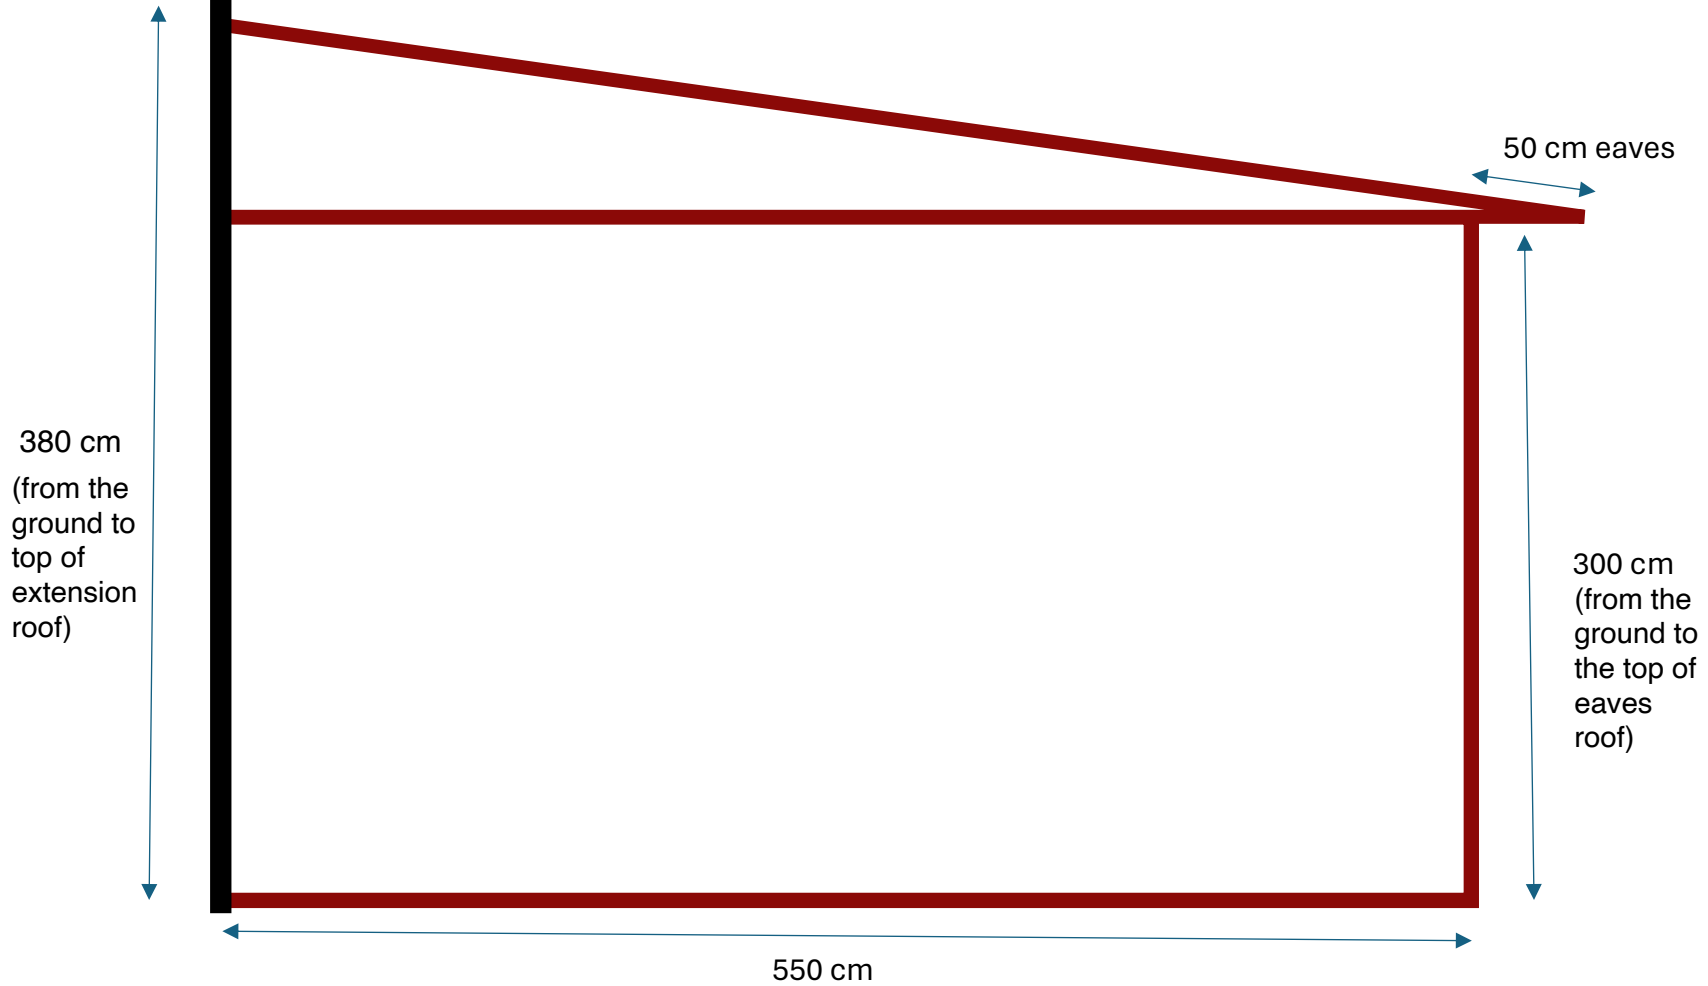

380 cm
(from the ground to top of extension roof)

550 cm

50 cm eaves

300 cm
(from the ground to the top of eaves roof)

South