


NOTE:
All proprietary goods and materials are to be fitted in accordance with manufacturer's instructions, Codes of Practice and British Standards. All dimensions to be verified by the Contractor on site. Scale only for Planning purposes, work to figured dimensions only.

© This drawing remains the Copyright of Fouin+Bell Architects Ltd. and may not be reproduced in whole or in any part without prior written permission.

REVISION / DESCRIPTION / DATE	
A Survey Layout Amended	01.09.23
B layout amended	05.12.23

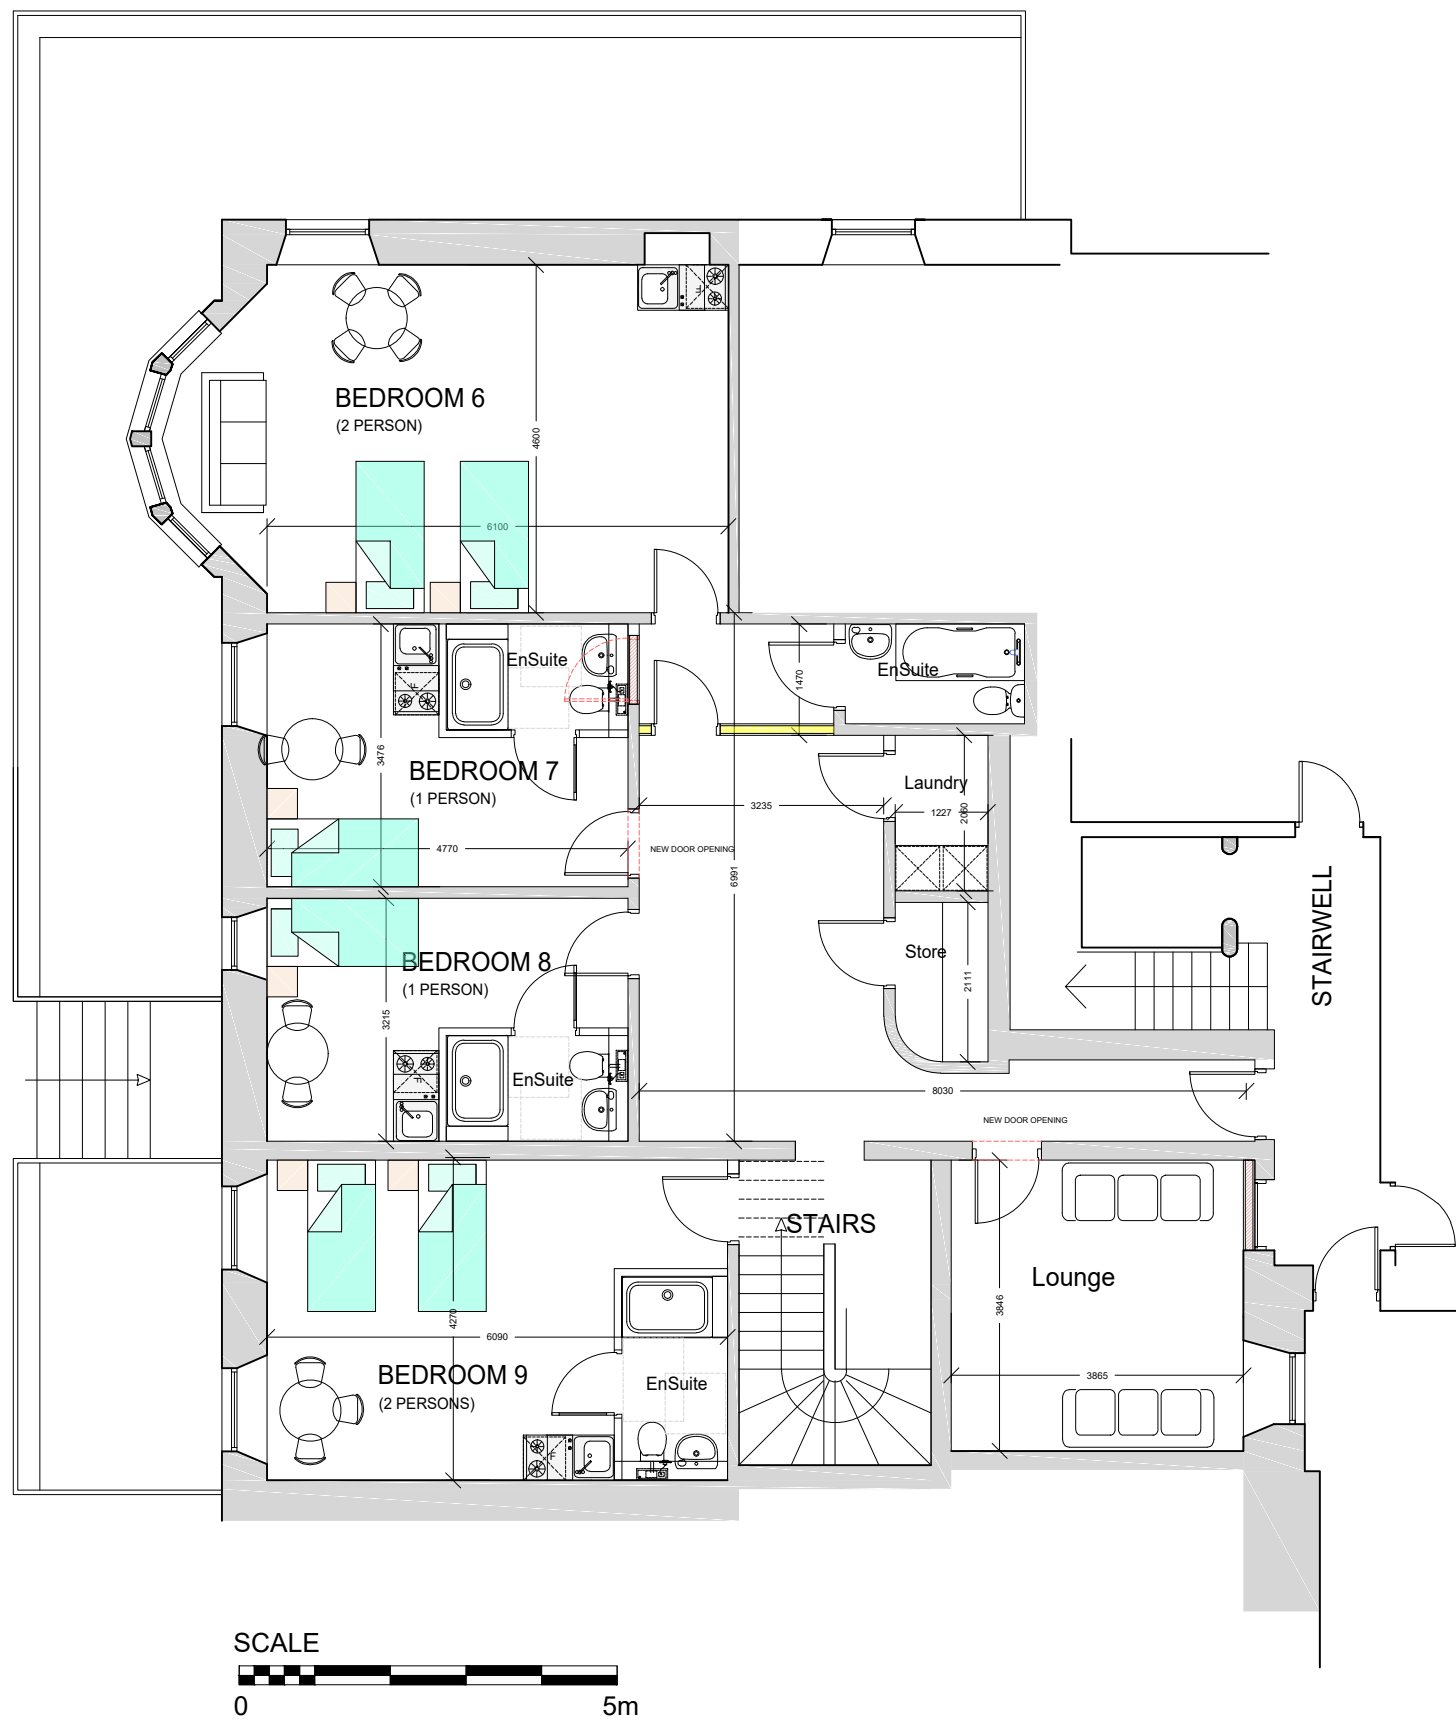

Proposed Lower Ground Floor Level -154 m2

fouin + bell
architects

1 John's Place Edinburgh EH6 7EL
T: 0131 478 7100 F: 0131 478 7111
mail@fouin-bell.com www.fouin-bell.com

CLIENT
SALEEM ASLAM

PROJECT
PROPOSED DEVELOPMENT
619 SHIELDS ROAD
GLASGOW
G41 2RT

SCALE@A1	1:50 @ A1 - 1:100@A3	DATE	JUNE 23
DRAWN BY	rb	CHECKED	dwb
		STAGE	Planning

DRAWING
Proposed Layout Plans
Lower Ground Floor

PROJECT NUMBER	DRAWING NUMBER	REVISION
22-183	PL03	B