


NOTE:
 All proprietary goods and materials are to be fitted in accordance with manufacturer's instructions, Codes of Practice and British Standards. All dimensions to be verified by the Contractor on site. Scale only for Planning purposes, work to figured dimensions only.

© This drawing remains the Copyright of Fouin+Bell Architects Ltd. and may not be reproduced in whole or in any part without prior written permission.

REVISION / DESCRIPTION / DATE	
A PLANNING UPDATES	FEB 23

SHIELDS ROAD
 LESLIE STREET

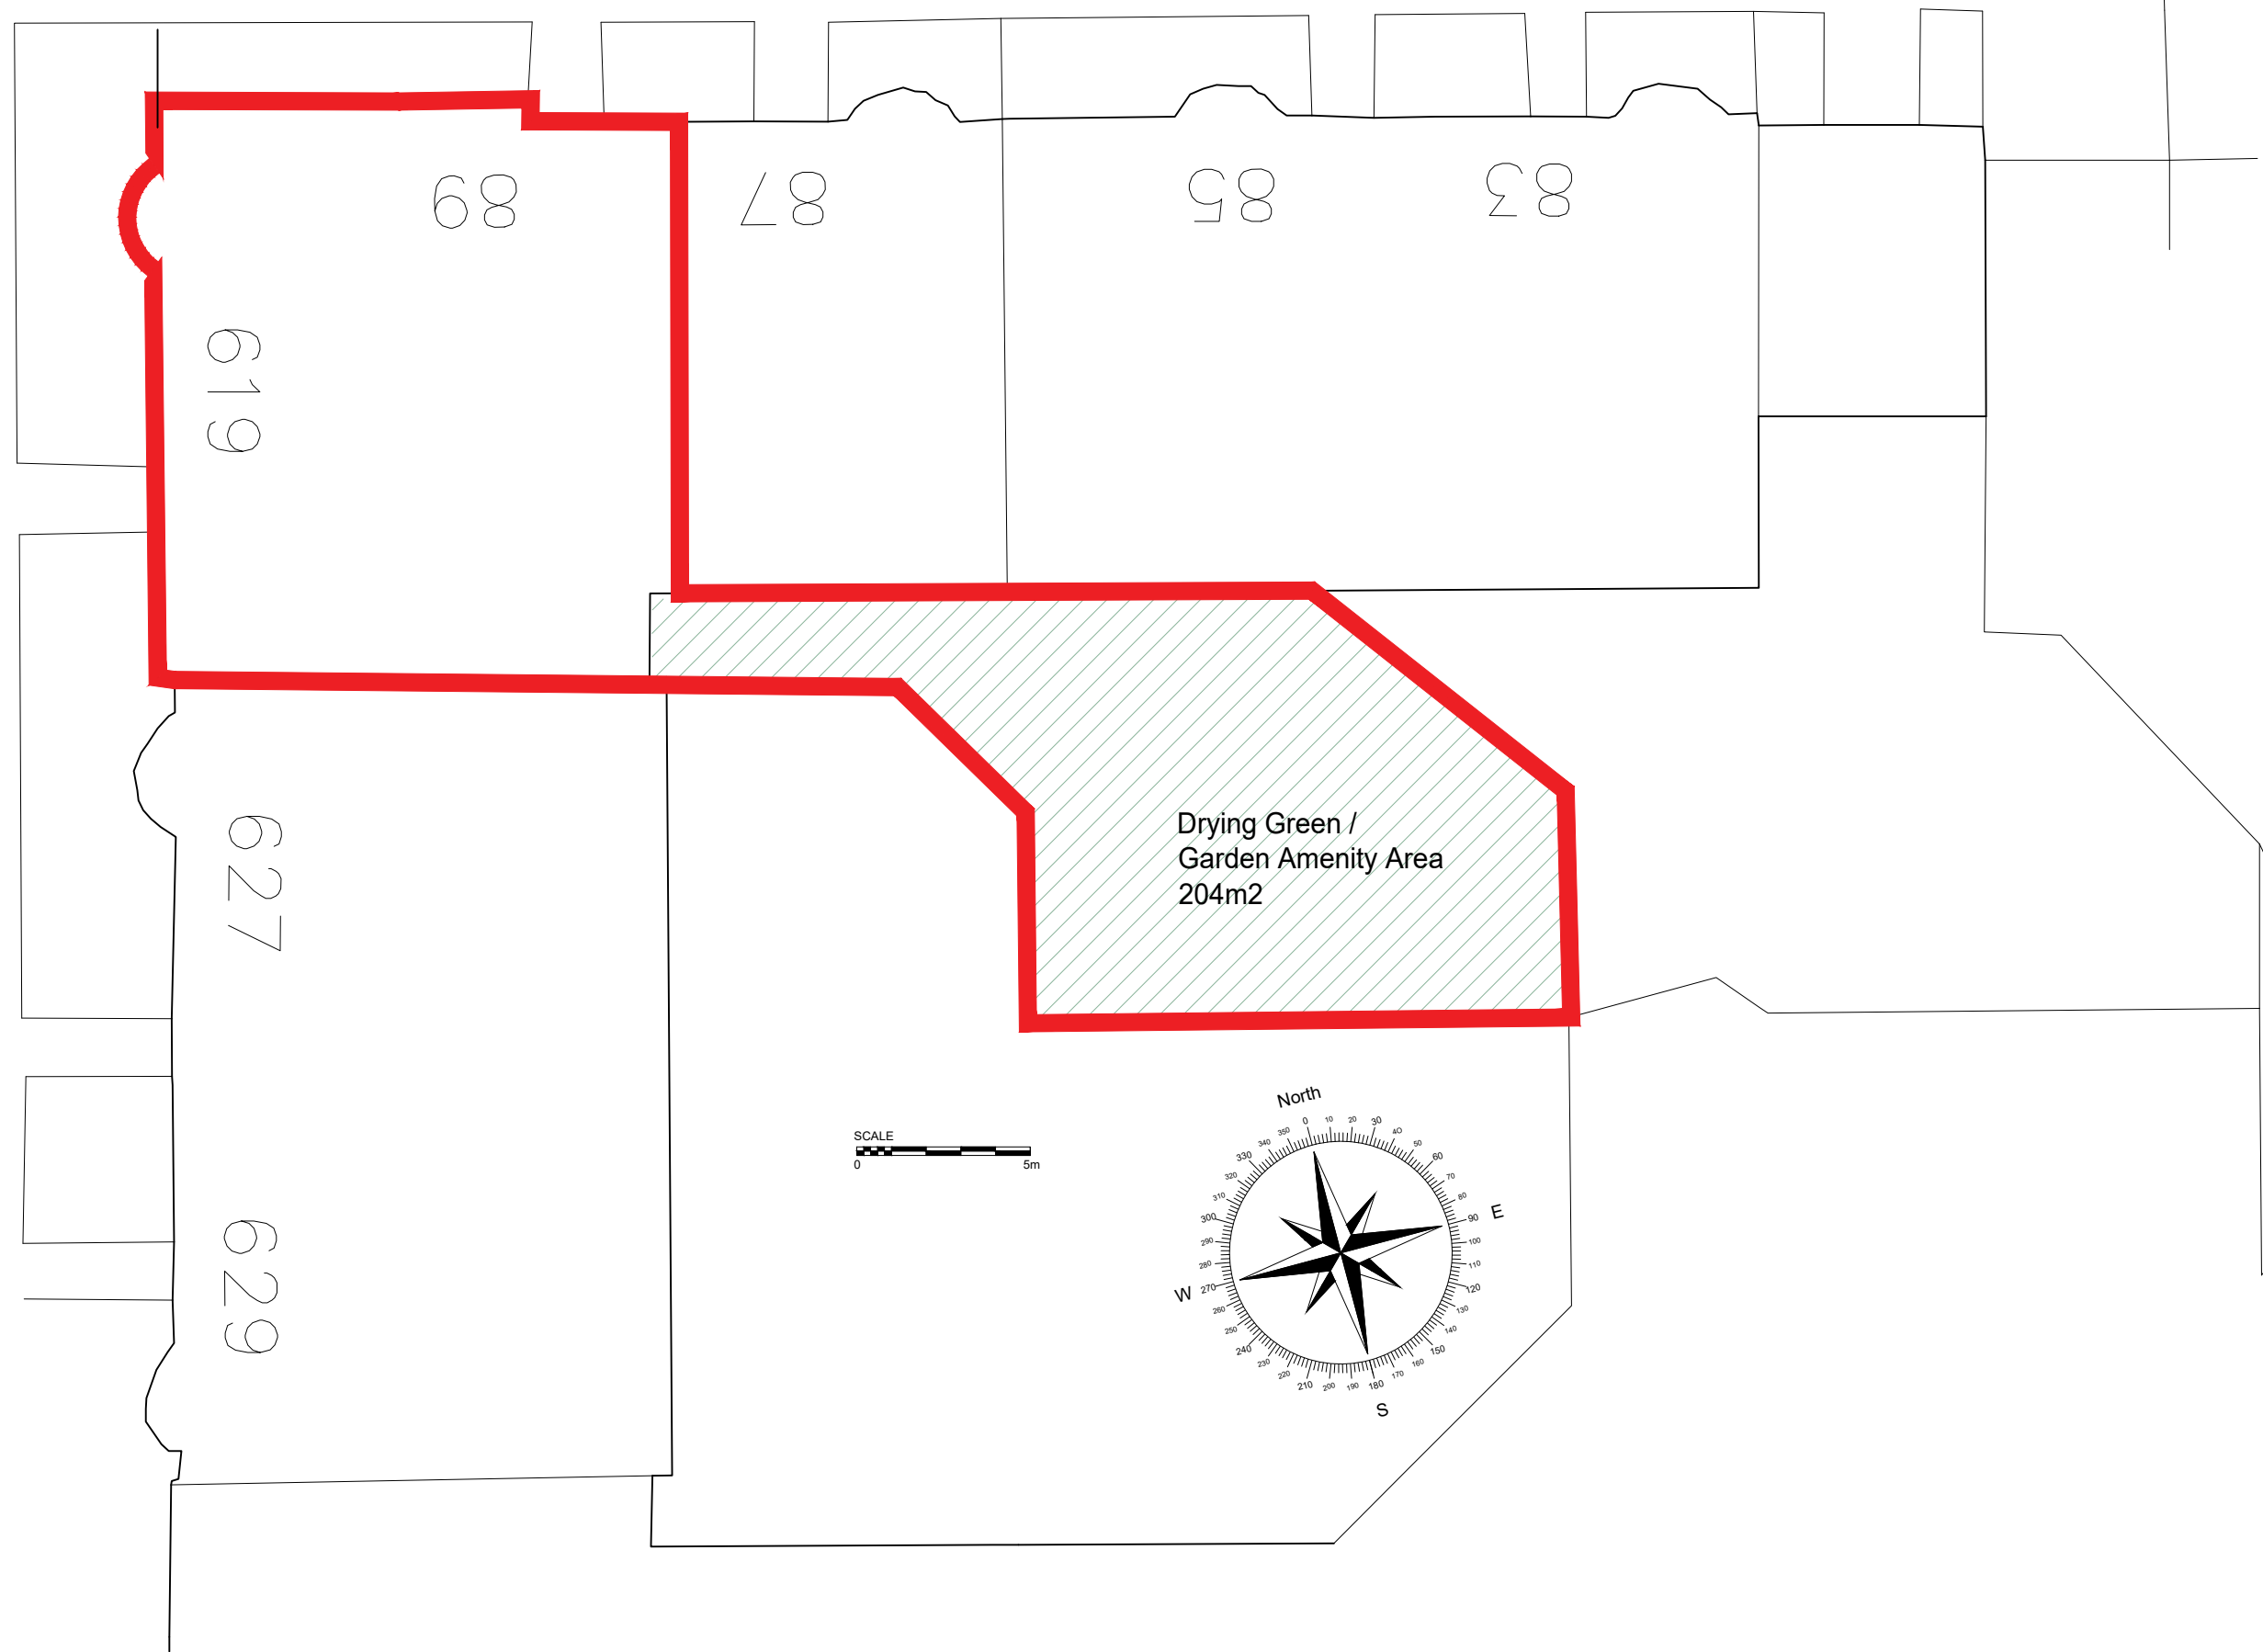

CLIENT
SALEEM ASLAM

PROJECT
**PROPOSED DEVELOPMENT
 619 SHIELDS ROAD
 GLASGOW
 G41 2RT**

SCALE@A1	1:100 @ A1 - 1:200@A3	DATE	JULY 23
DRAWN BY	rb	CHECKED	dwb
		STAGE	Planning

DRAWING
Site Block Plan

PROJECT NUMBER	DRAWING NUMBER	REVISION
22-183	PL05	A