



NOTE:
All proprietary goods and materials are to be fitted in accordance with manufacturer's instructions, Codes of Practice and British Standards. All dimensions to be verified by the Contractor on site. Scale only for Planning purposes, work to figured dimensions only.

© This drawing remains the Copyright of Fouin+Bell Architects Ltd. and may not be reproduced in whole or in any part without prior written permission.

REVISION / DESCRIPTION / DATE	
A	Survey Layout Amended 01.09.23

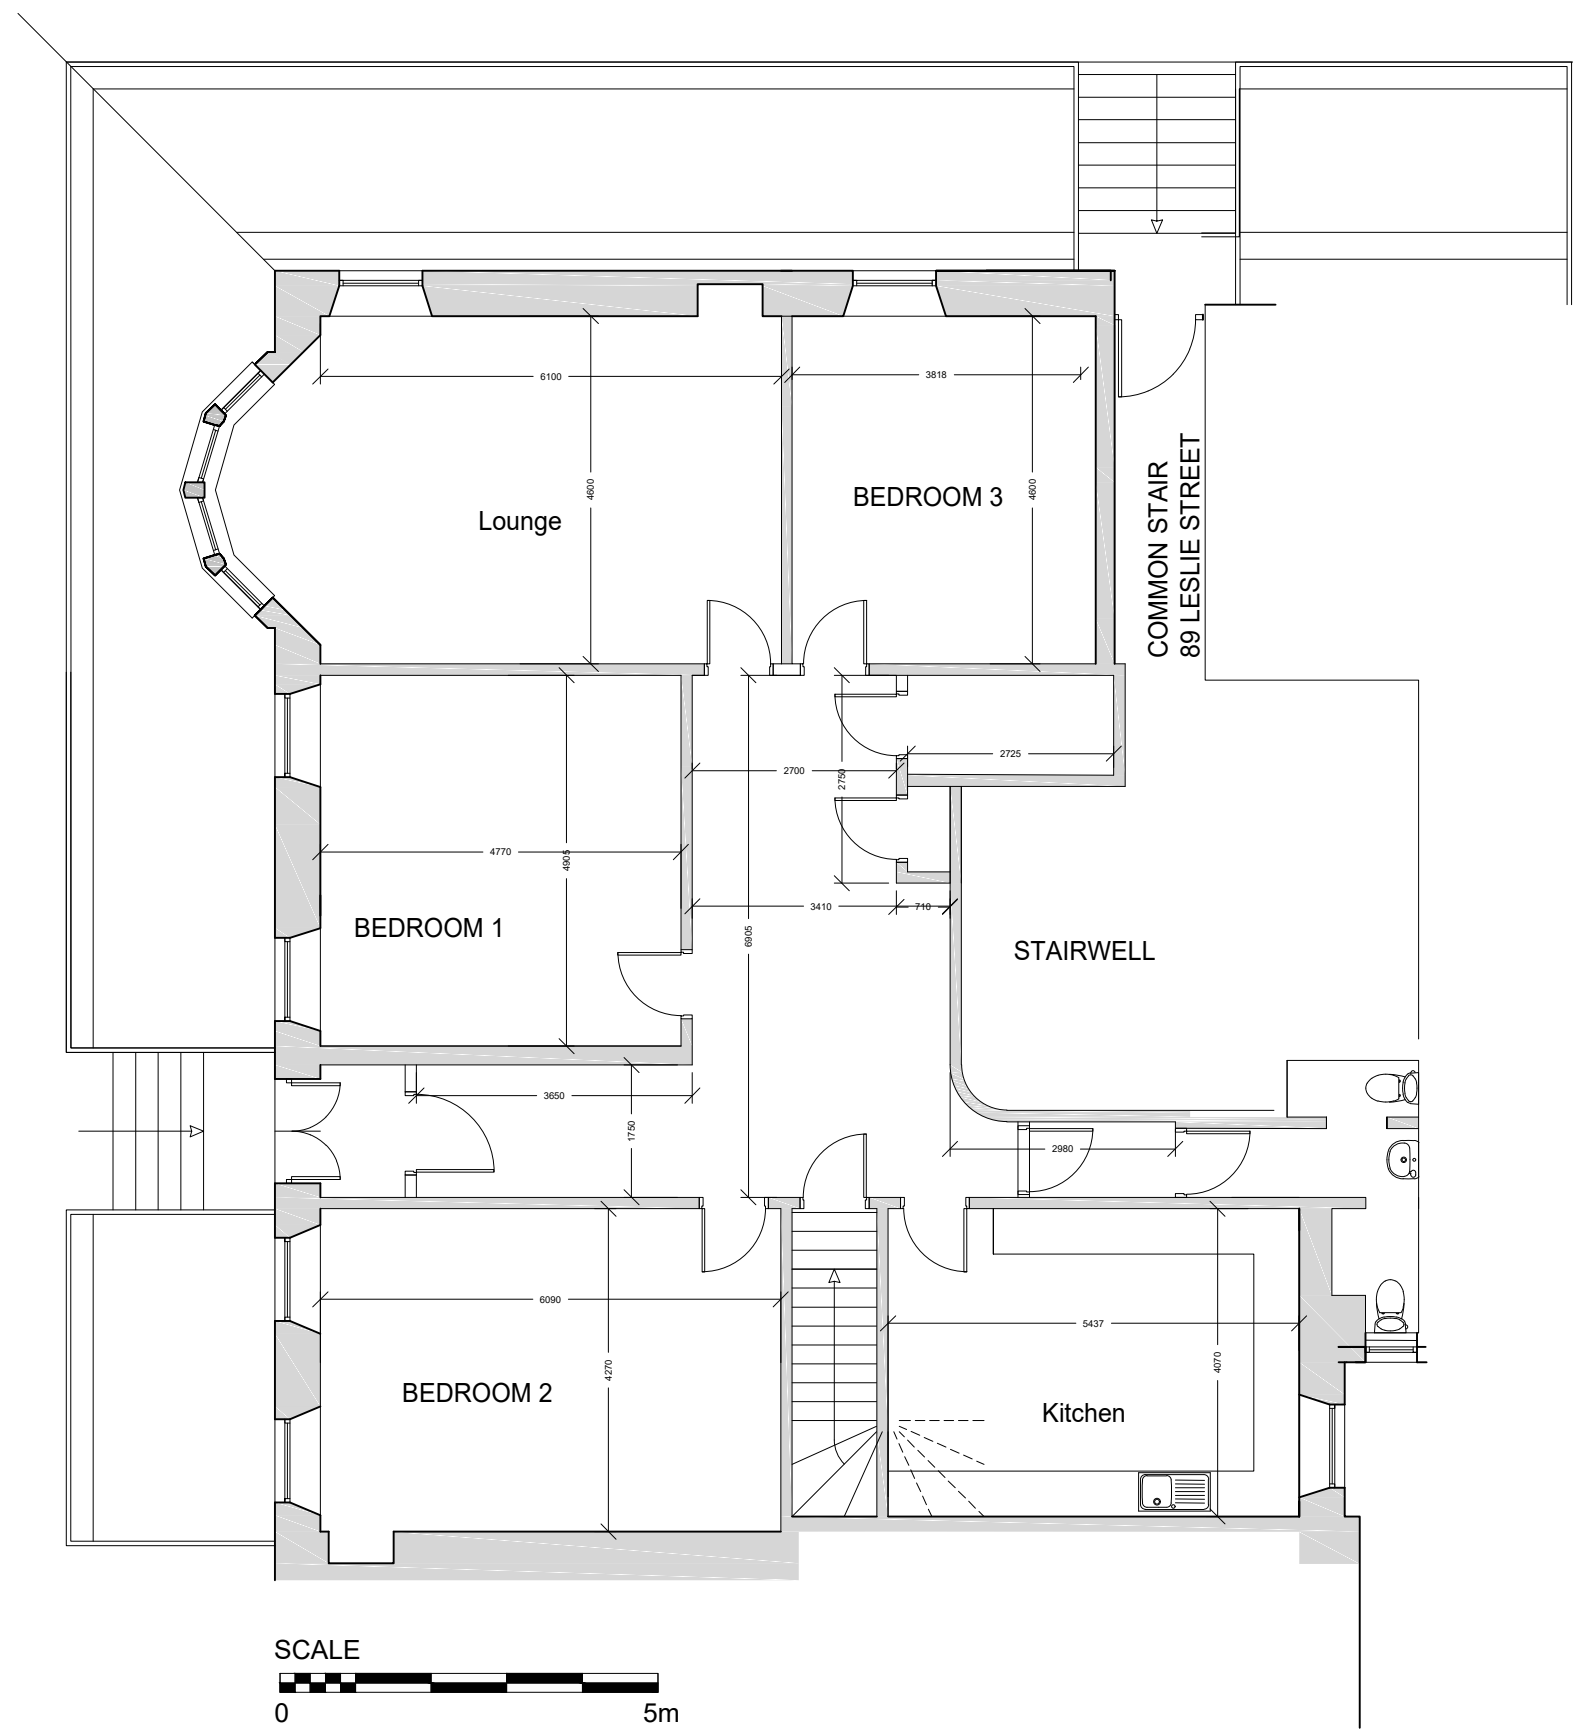

Existing Upper Ground Floor Level -173 m2



1 John's Place Edinburgh EH6 7EL
T: 0131 478 7100 F: 0131 478 7111
mail@fouin-bell.com www.fouin-bell.com

CLIENT

SALEEM ASLAM

PROJECT

**PROPOSED DEVELOPMENT
619 SHIELDS ROAD
GLASGOW
G41 2RT**

SCALE@A1	1:50 @ A1 - 1:100@A3	DATE	JUNE 23
DRAWN BY	rb	CHECKED	dwb
		STAGE	Planning

DRAWING

Existing Layout Plans
Upper Ground Floor

PROJECT NUMBER	DRAWING NUMBER	REVISION
22-183	PL02	A