



Figured dimensions only are to be taken from this drawing. All dimensions are to be checked on site before any work is put in hand. If in doubt, ask.

Notes:

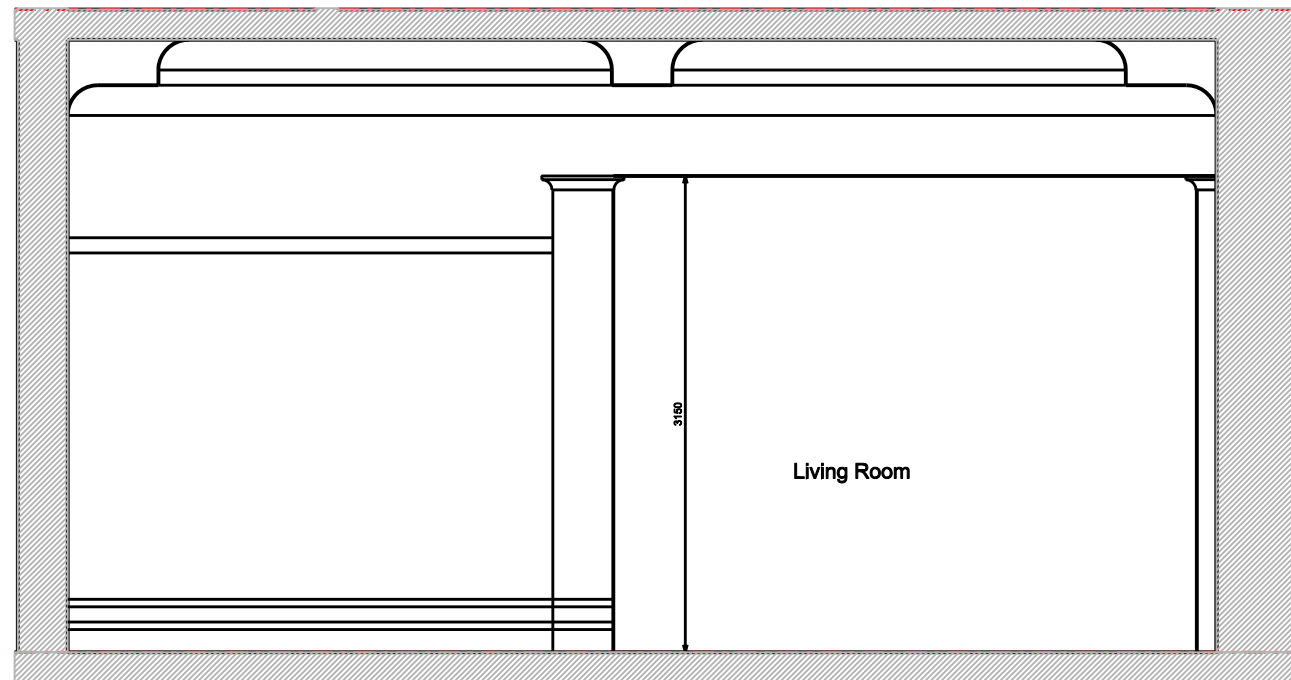

Existing Internal Elevation

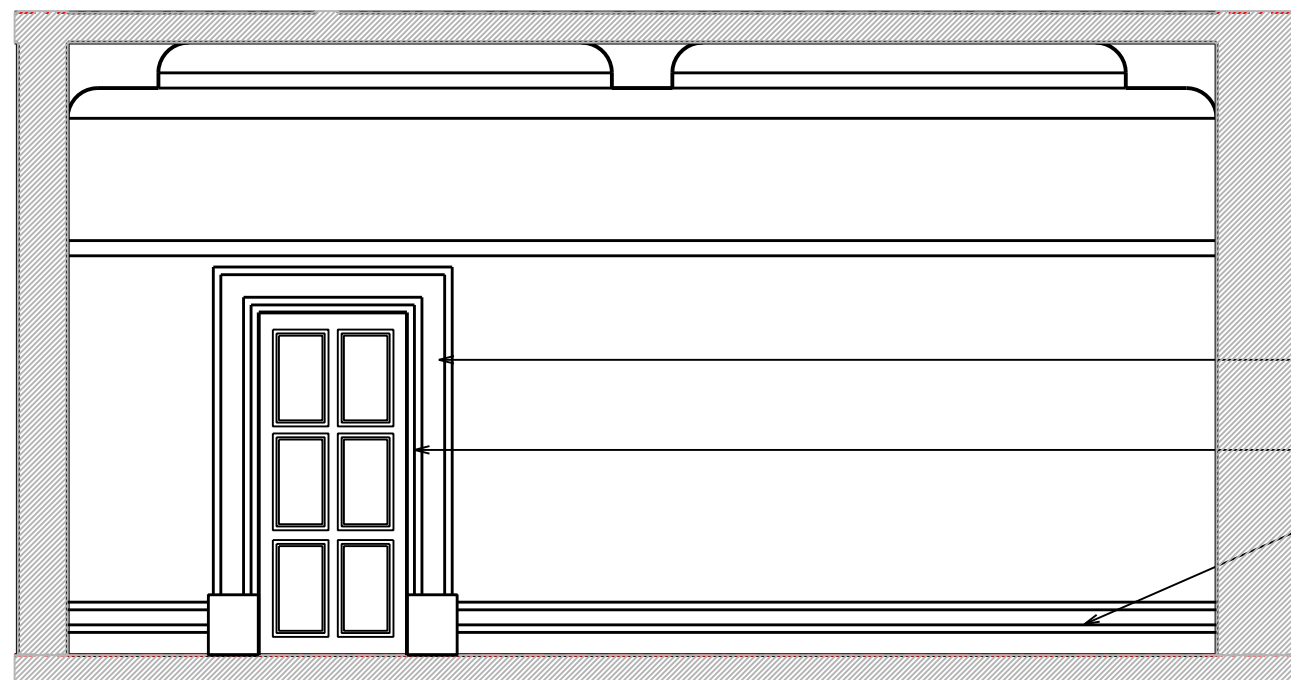

Proposed Internal Elevation

Listed Building Consent

Mark	Revision	Drawn	Date

HMA Architects
 19 Charlotte Street
 Helensburgh
 G84 7EZ
 Tel 01436 653081
 e-mail hma.architect@oo.co.uk

Job Title

Alterations to
 5 Kirklee Terrace
 Glasgow

Drawing Title

Section

Drawn Date

HM 15/01/24

Scale: 1:50
 @ A3

Drawing No Rev

618/03/LB02