



EXISTING BLOCK PLAN
Scale 1:500

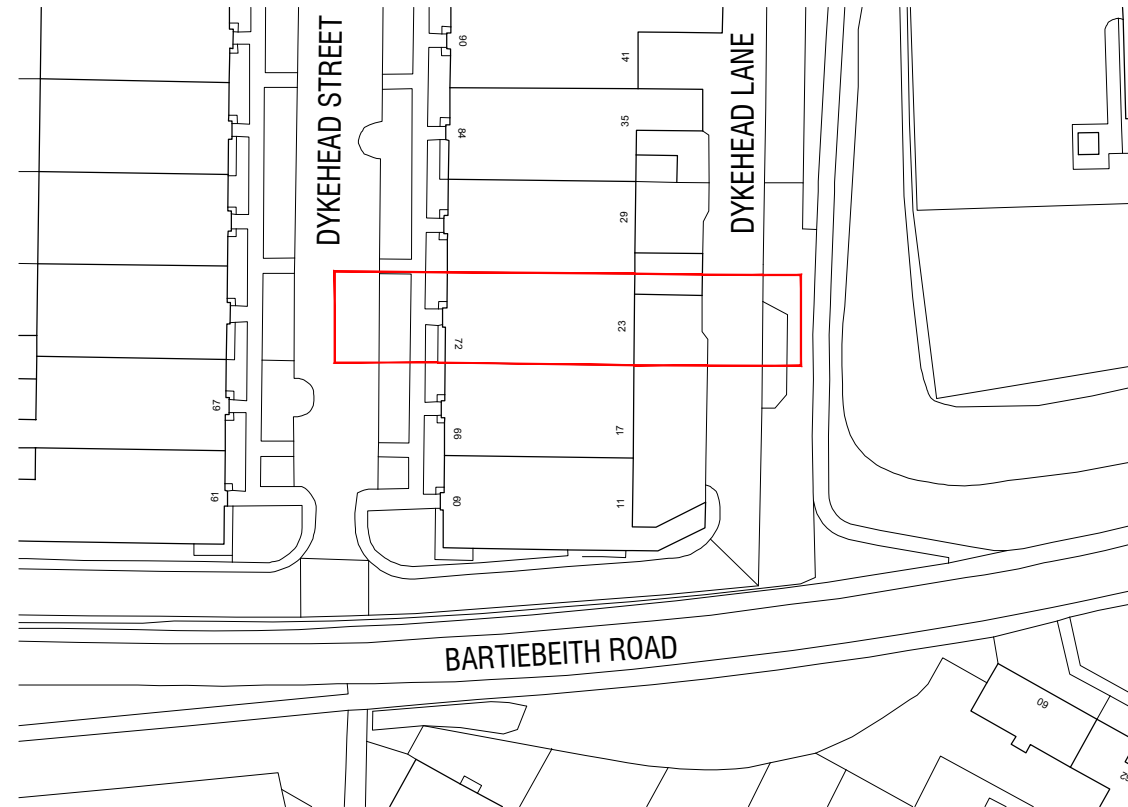

EXISTING LOCATION PLAN
Scale: 1:1250

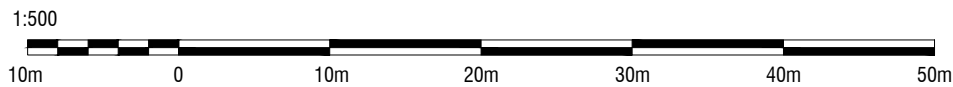

Annotated dimensions and/or levels to be used only. All dimensions and/or levels must be site checked by the contractor prior to commencing construction work. Any discrepancies must be reported to the Architect.


No assumptions to be made regarding this drawing.
© This drawing is the copyright of Framed Estates Ltd and must not be copied or reproduced without prior permission from same.

NB Recent revisions clouded in red on drawing

Revision	Initials	Date
.	.	.

LEGEND

APPLICATION BOUNDARY

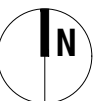

FRAMED ESTATES

Project Title	
PROPOSED DEVELOPMENT FROM FORMAL INDUSTRIAL UNIT TO A PLACE OF WORSHIP AT 72 DYKEHEAD ST G33 4AQ	

Drawing Title		A3
EXISTING LOCATION & BLOCK PLAN		
Date		Nov-23
Stage		Scale
PLANNING		1:500
Drg No		Drawn
711.AP.100		CH
Rev		Checked
-		RS

FRAMED ESTATES

Studio 5001 Abbey Mill Business Center
12 Seedhill Road Paisley PA1 1JS
E.enquiries@framedestates.com
W.www.framedestates.com

