




FRONT ELEVATION - North - Towards Midland Road

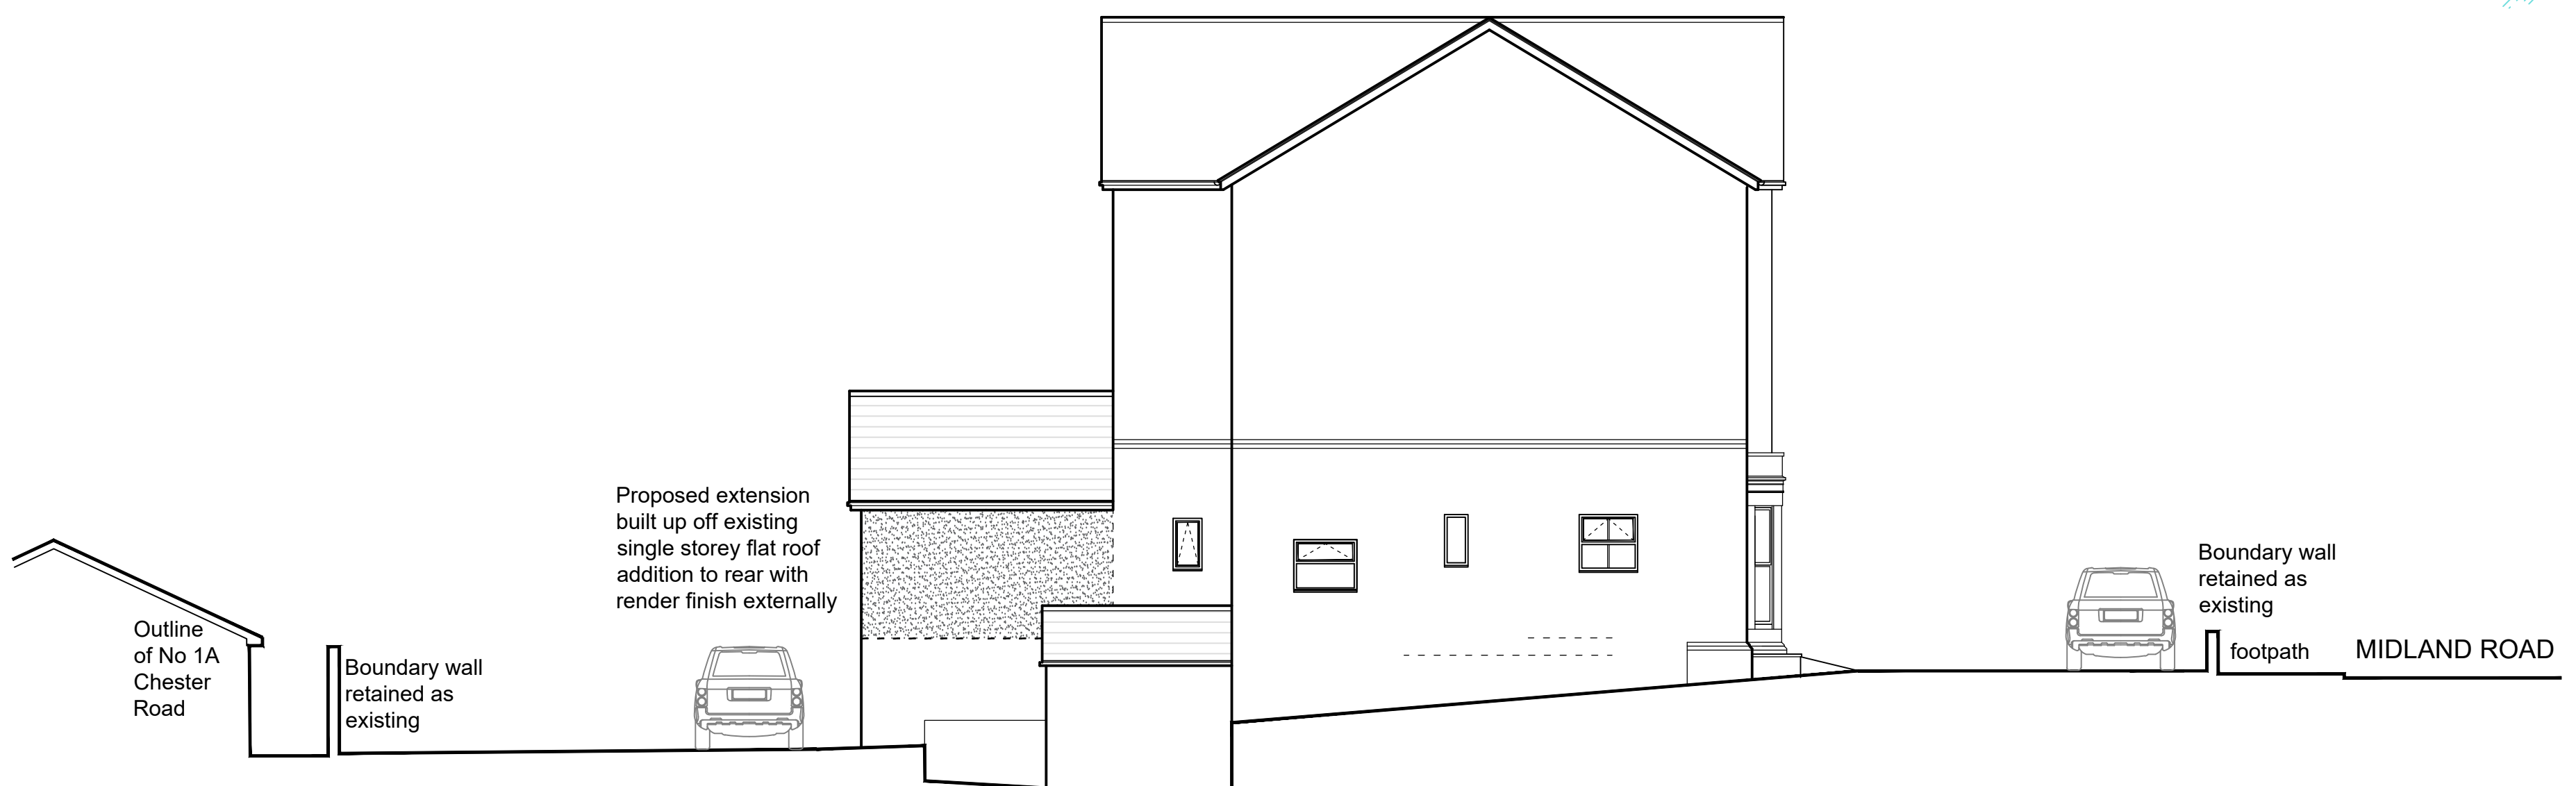

SIDE ELEVATION - East - Towards No 160 Midland Road



SIDE ELEVATION - West - Towards Chester Road



REAR ELEVATION - South

