


Elevation on Seawall - Existing

1 : 100

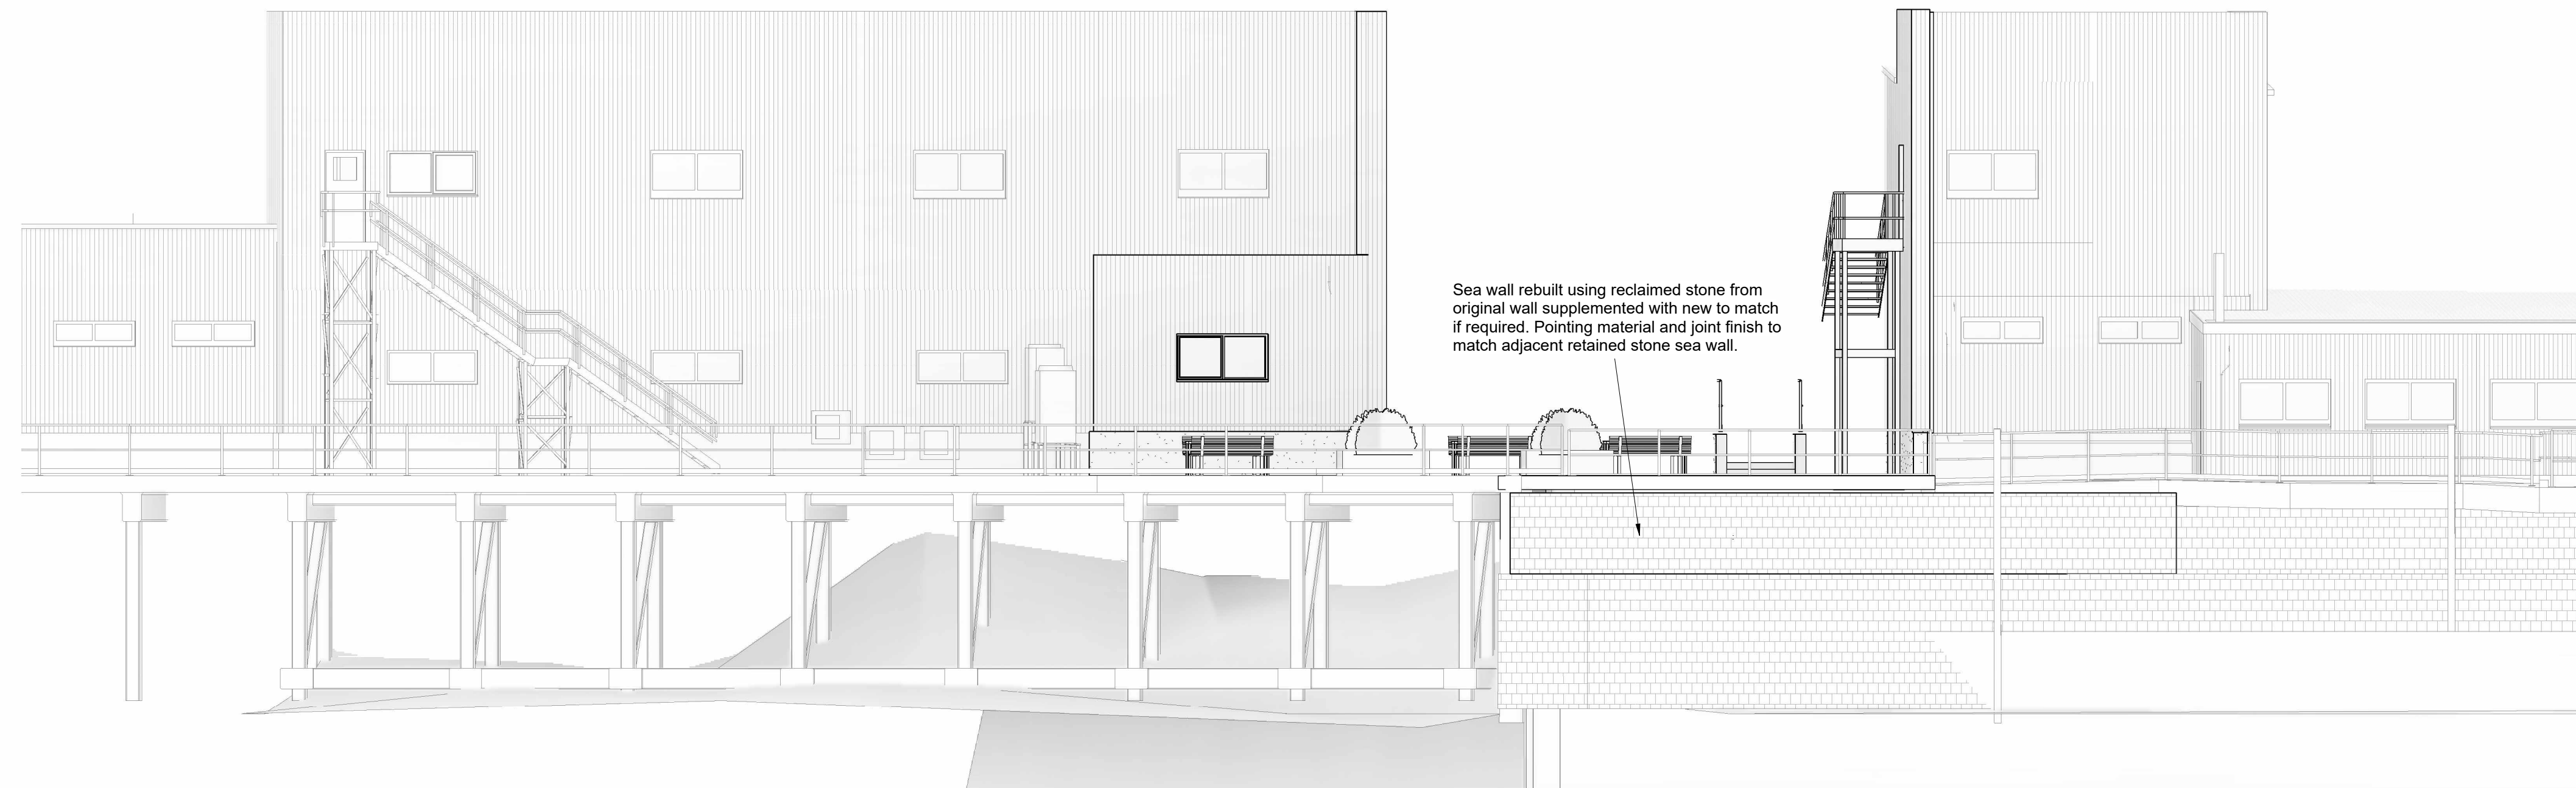

Elevation on Seawall - Proposed

1 : 100

P01	Preliminary Issue for Planning	RB / RB / RB	05/02/2024
Rev	Description	By/Chk'd/App'd	Date



Client  
**Princess Yachts**

Project  
**Princess Yachts**

Drawing Title  
**Seawall Planning Elevations**

Suitability Status Code - Description  
**S2 - Suitable for Information**

Internal Project No. <b>34146</b>	Scale @ A1 <b>1 : 100</b>	Revision <b>P01</b>
--------------------------------------	------------------------------	------------------------

Drawing Identifier  
Project Code - Originator - Function - Space - Firm - Discipline - Number  
**PYSW - BPC - 01 - ZZ - D - S - 0401**