




Note :-  
This drawing must not be scaled. For Planning Purposes only

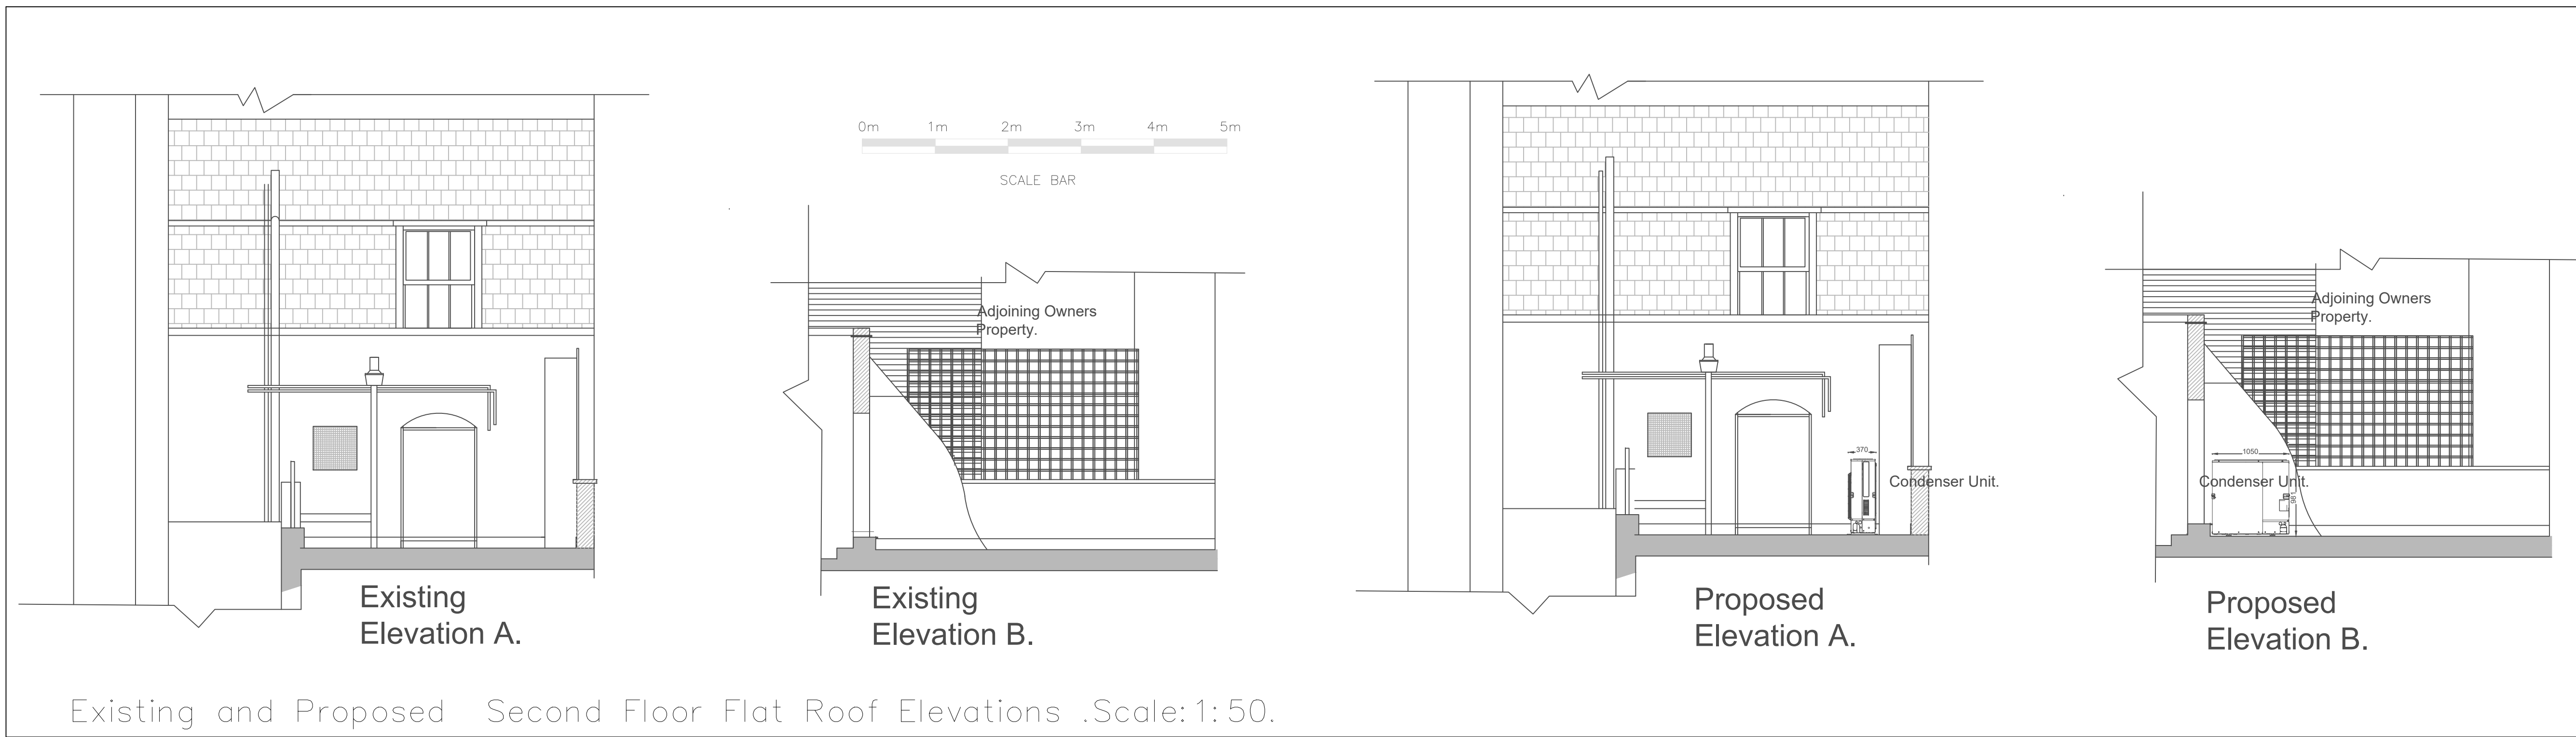

Existing and Proposed Second Floor Flat Roof Elevations .Scale:1:50.

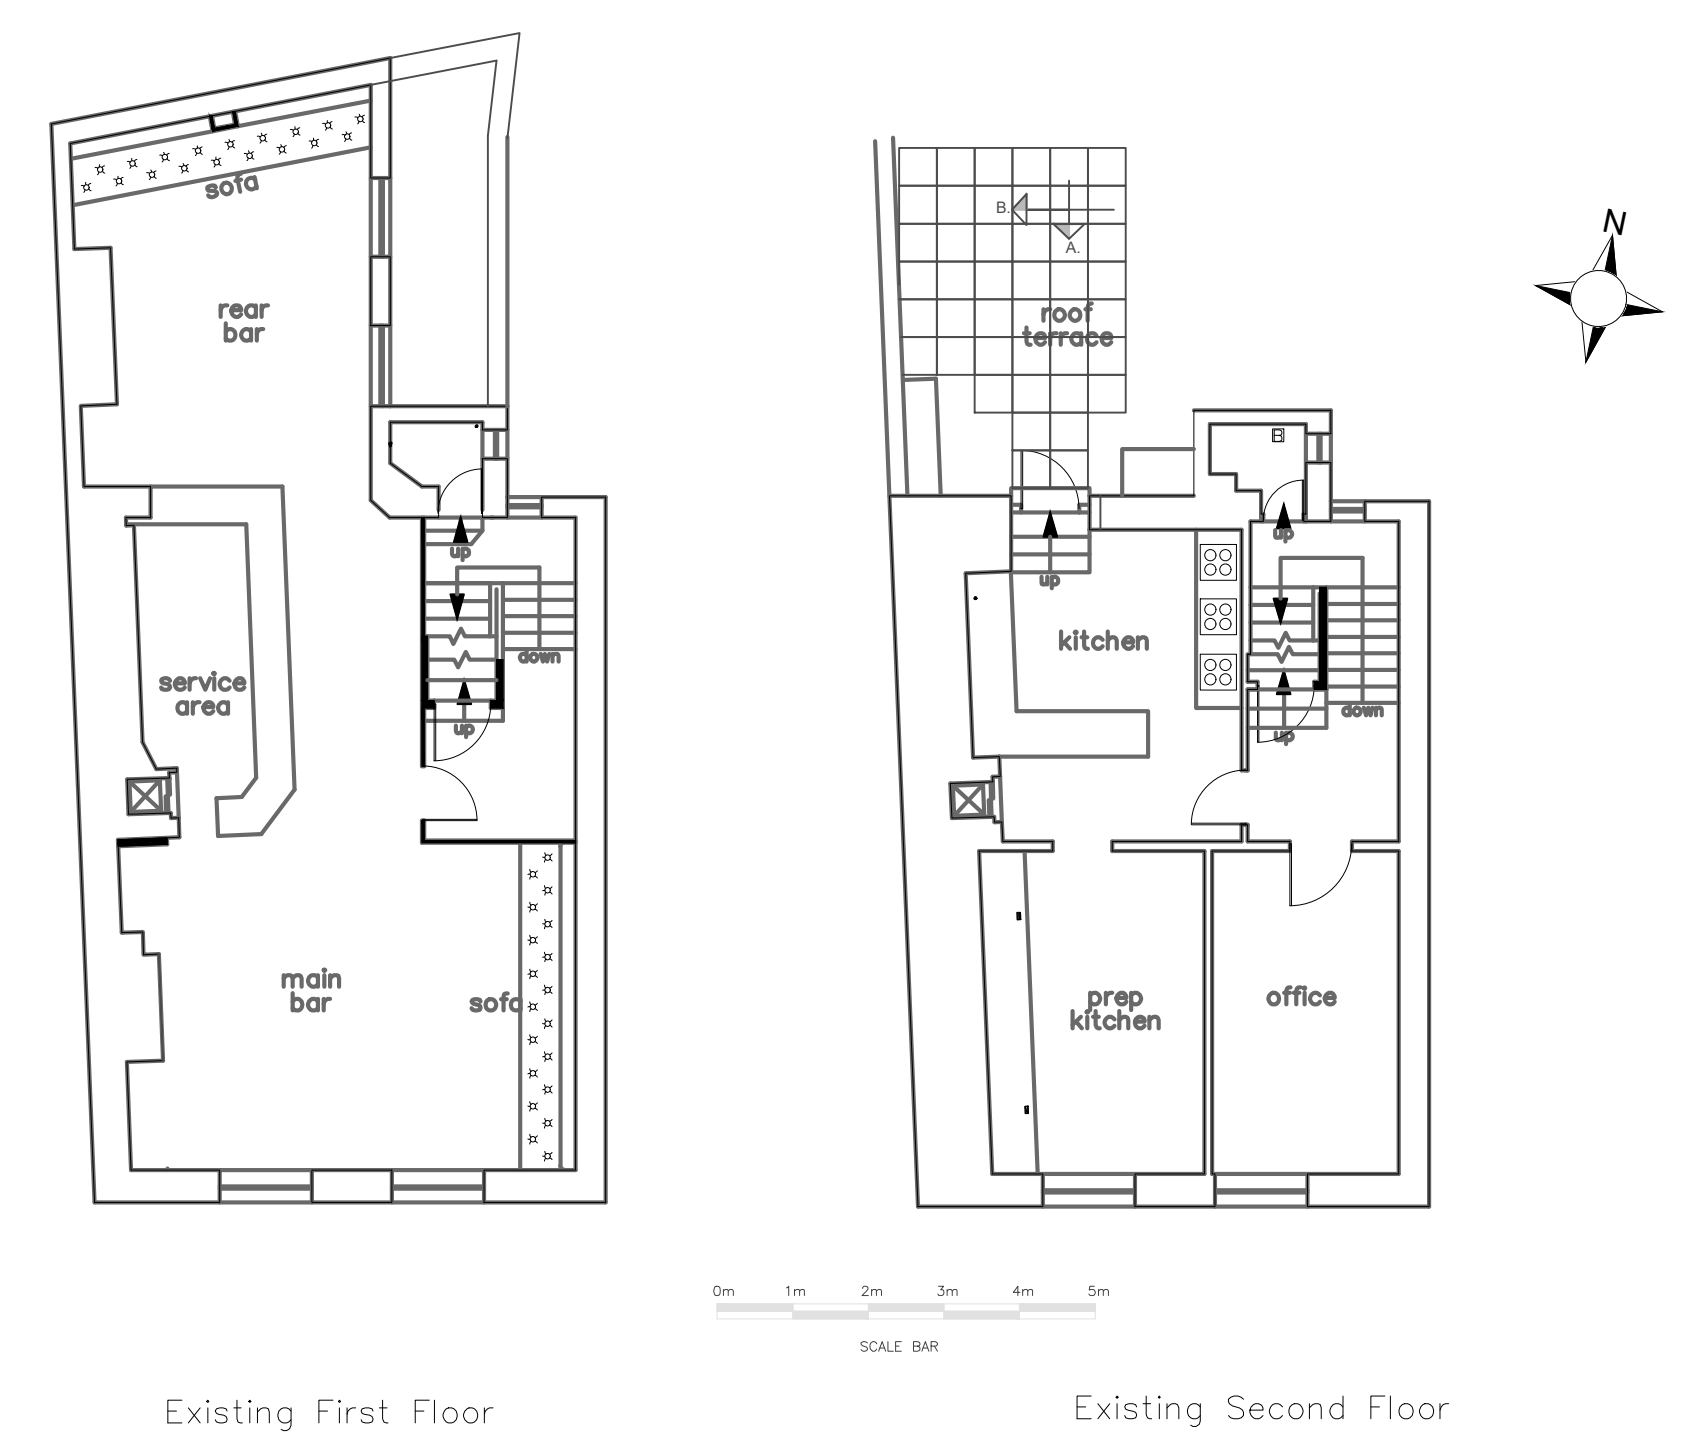

Existing Plans.and Elevations.1:100.

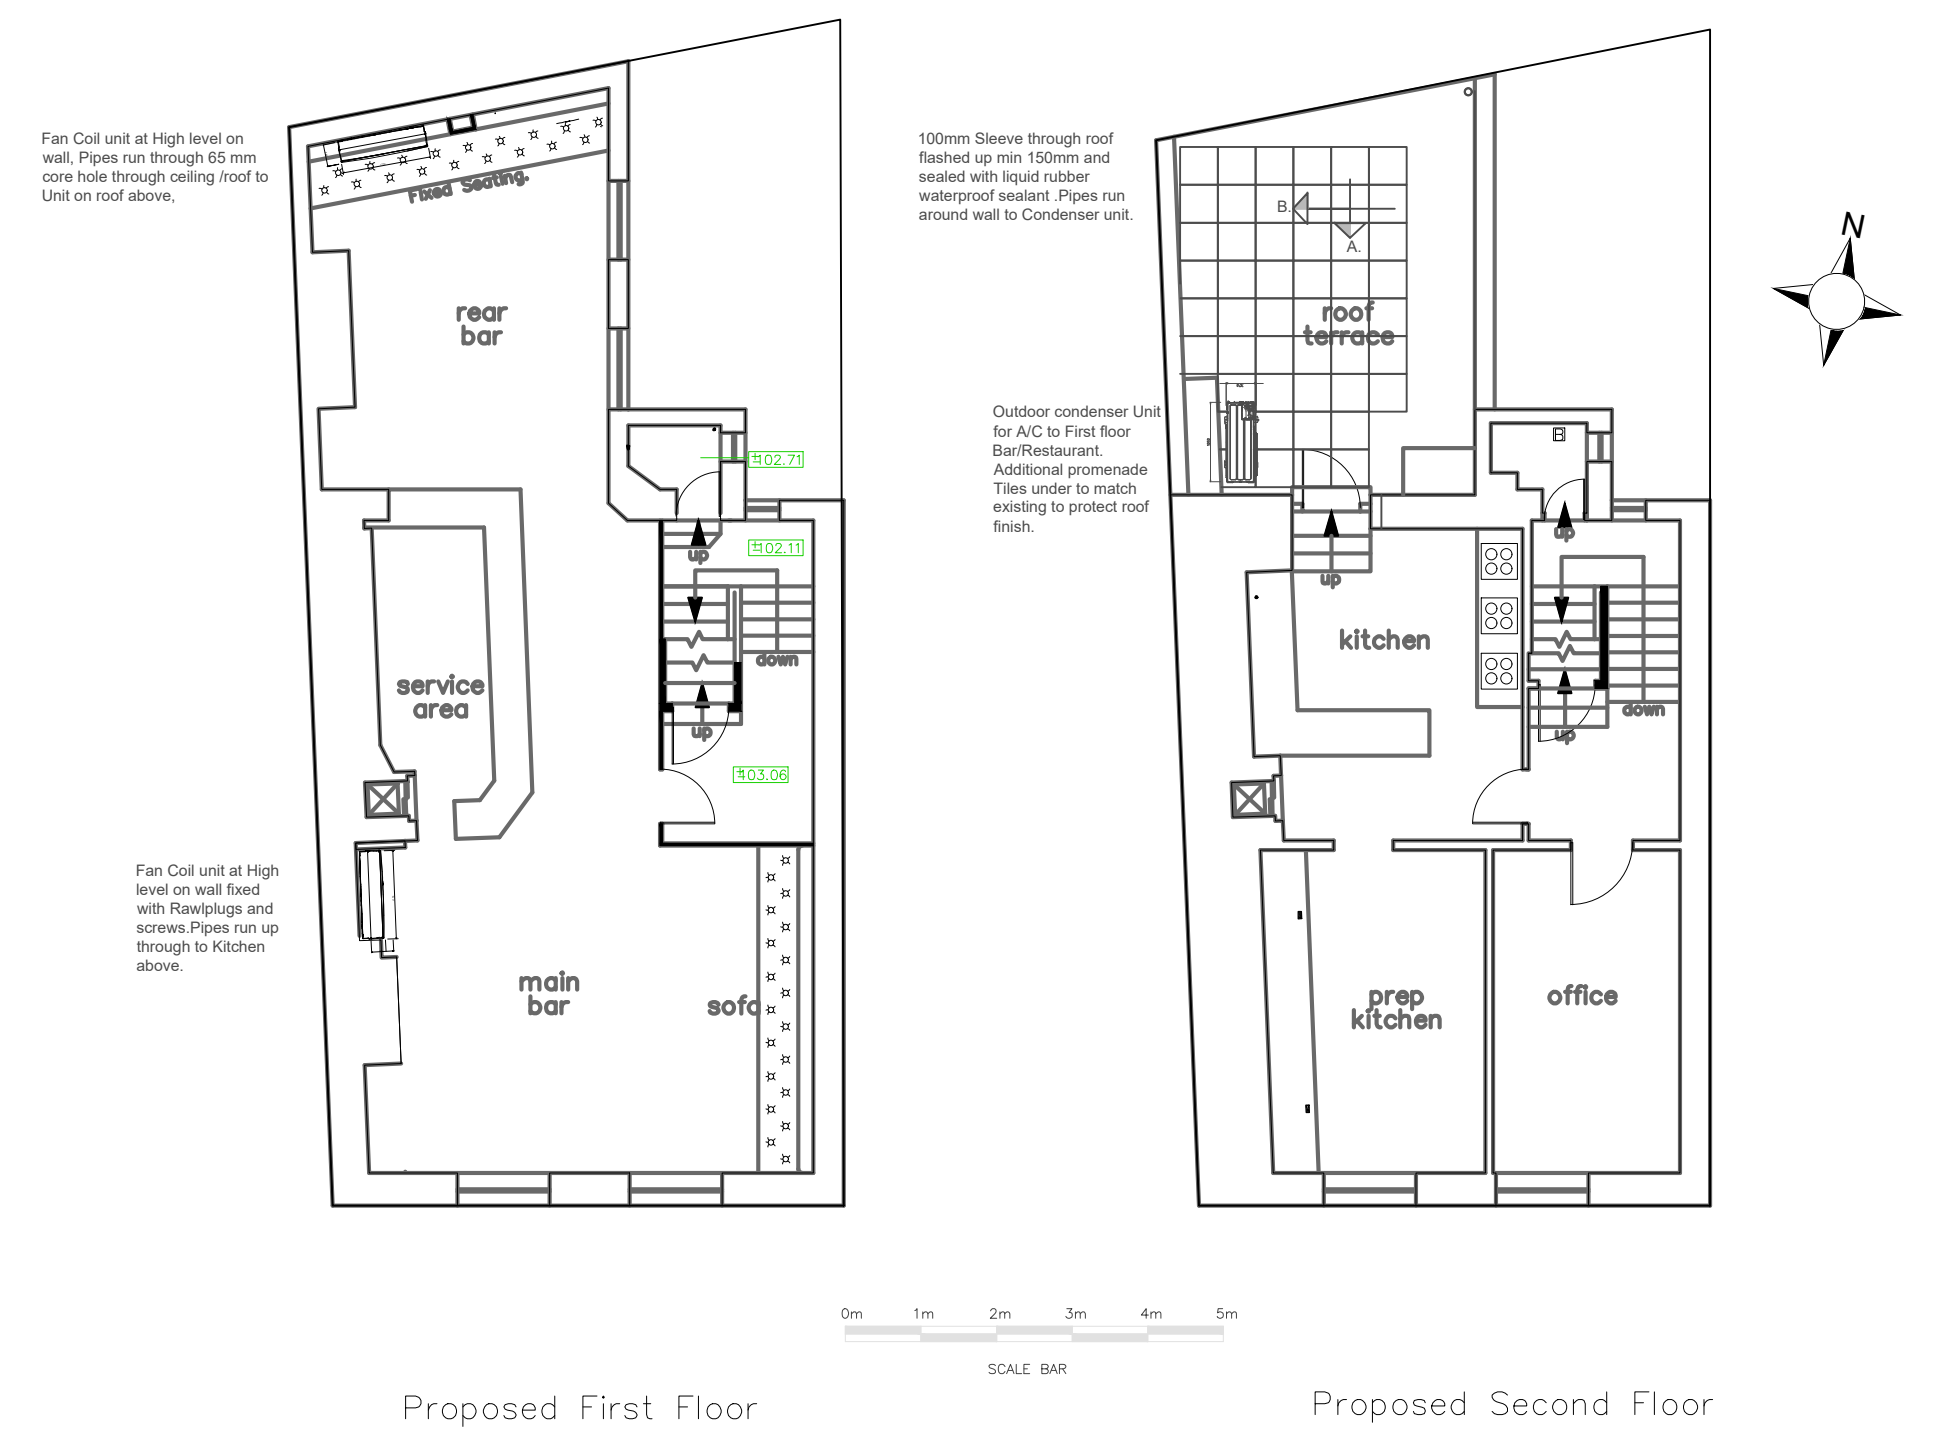

Proposed Plans.and Elevations 1:100.

Rev	Date
<b>JACKDAW</b>	
Tel: 07919415895 or 07961104958 Sandridge Road St Albans AL1 4AQ	
CLIENT <b>Fuller Smith &amp; Turner PLC</b>	
PROJECT The Lamb and Flag. 33 Rose Street, London, WC2E 9EB.	
TITLE <b>Existing &amp; Proposed Plans and Roof Elevations.</b>	
ISSUE	
Scale: As Shown	Drawing No. 1079/01
Date: 06.12.23	Rev.
Drawn: JT.	