



Existing Ground Floor
1 : 100

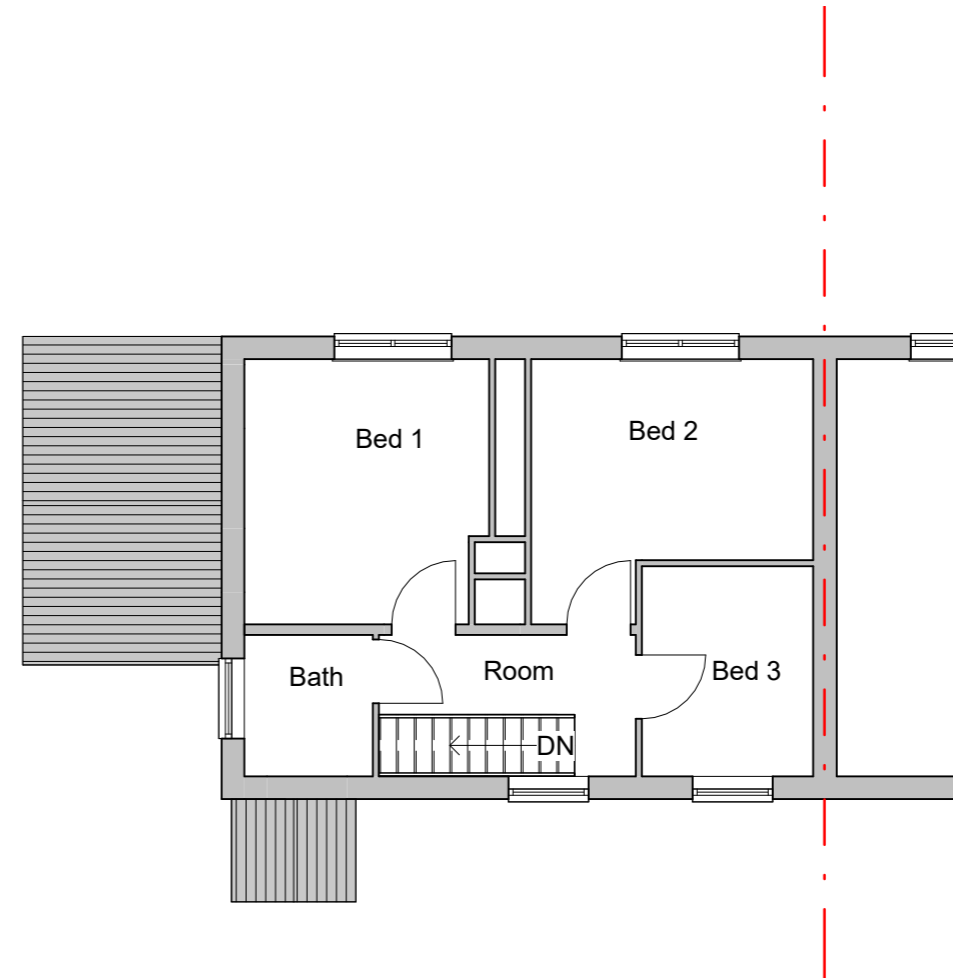

Existing First Floor
1 : 100

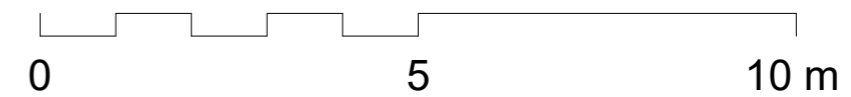

Do not Scale. Use figured dimensions only. Subject to site survey and all necessary consents. All dimensions to be checked by user and any discrepancies, errors or omissions to be reported to the Architect before work commences This drawing is to be read in conjunction with all other relevant materials.


No.	Revision Description	Date

PROJECT	29 Queens Way, Maidenhead, SL6 7RZ
CLIENT	Mr R Chamurally

SHEET	Existing Plans
DRAWING REF:	PL-01

Project number	RQM-0124
Scale (@ A3)	1 : 100
Date	25/01/24


MZM ASSOCIATES
architecture • planning • engineering
31 Gordon Road,
Maidenhead SL66BR
info@mzmassociates.com

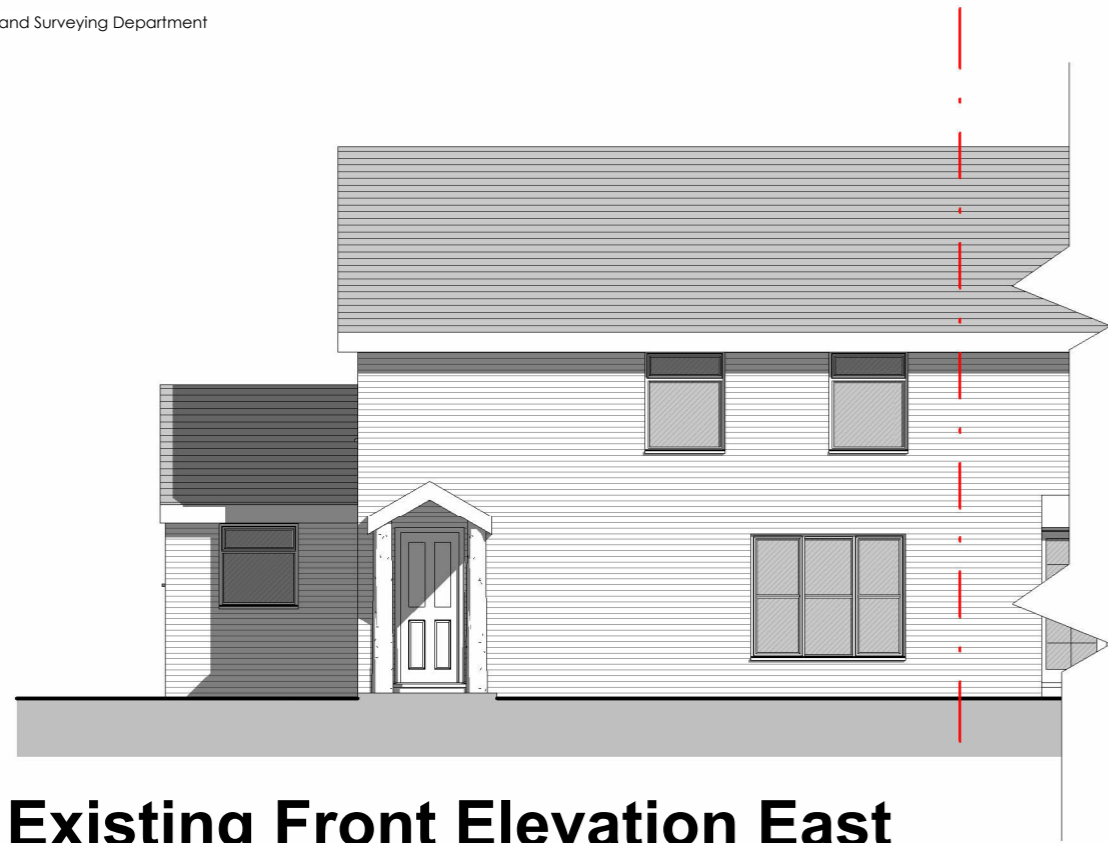


Existing Front Elevation East
1 : 100



Existing Rear Elevation West
1 : 100

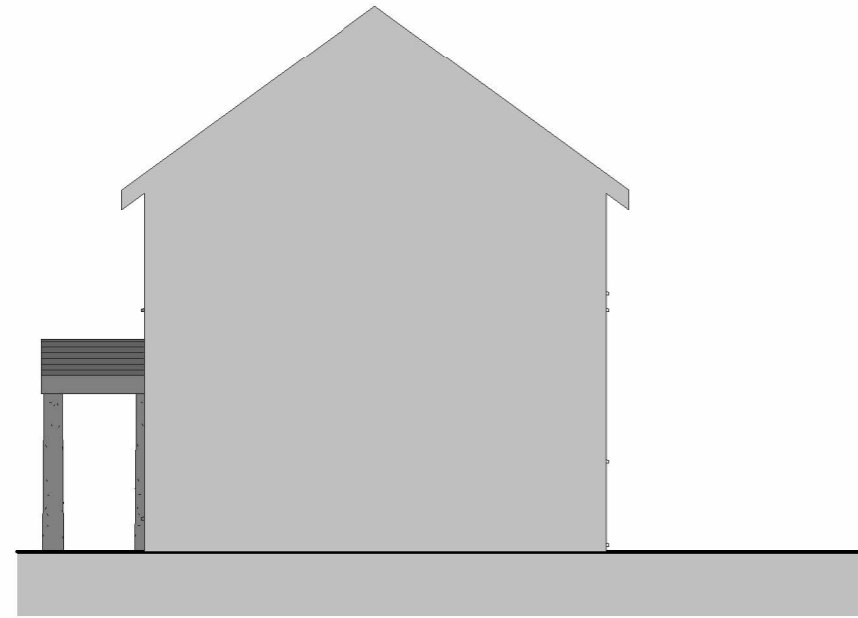

Existing Sectional Elevation North
1 : 100

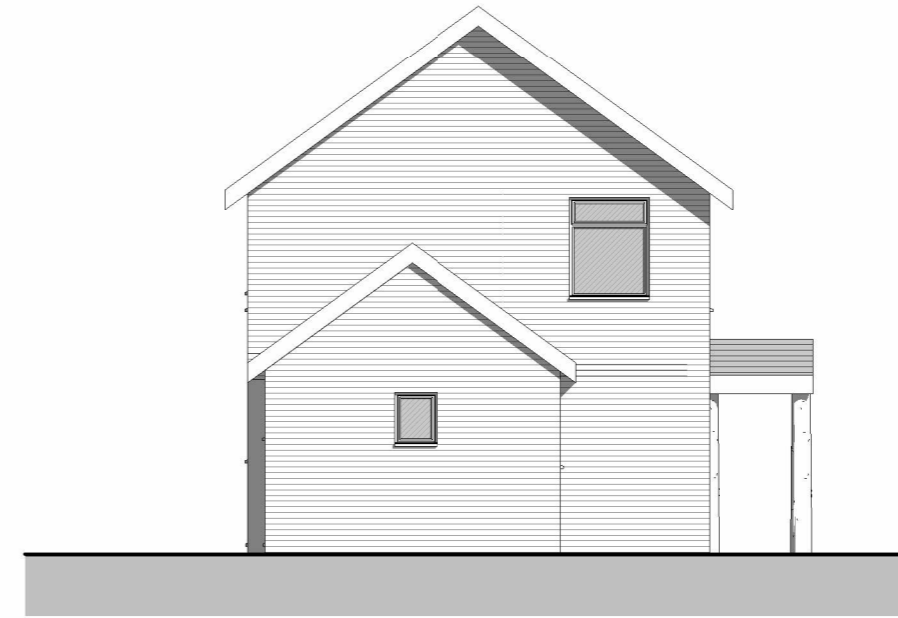

Existing Side Elevation South
1 : 100


Do not Scale. Use figured dimensions only. Subject to site survey and all necessary consents. All dimensions to be checked by user and any discrepancies, errors or omissions to be reported to the Architect before work commences This drawing is to be read in conjunction with all other relevant materials.

No.	Revision Description	Date


PROJECT	29 Queens Way, Maidenhead, SL6 7RZ
CLIENT	Mr R Chamurally

SHEET	Existing Elevations
DRAWING REF:	PL-02

Project number	RQM-0124
Scale (@ A3)	1 : 100
Date	25/01/24

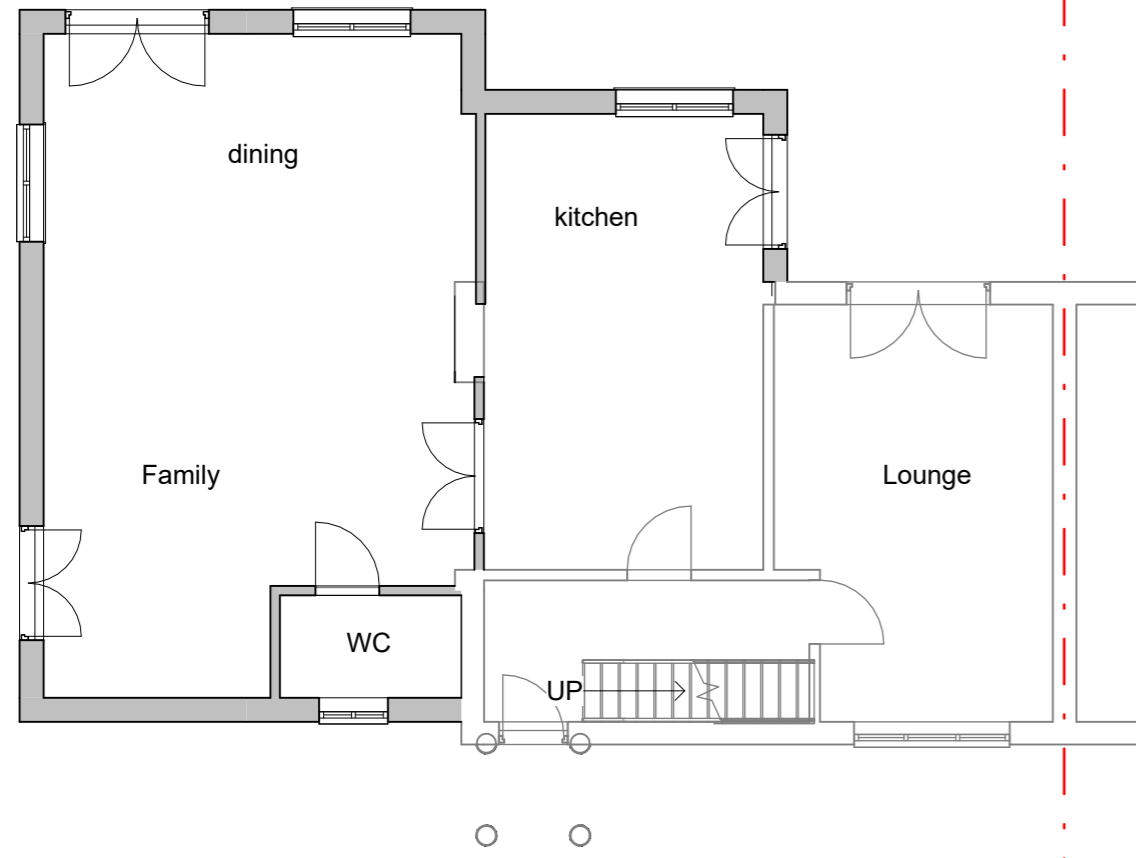

Proposed Ground Floor
1 : 100

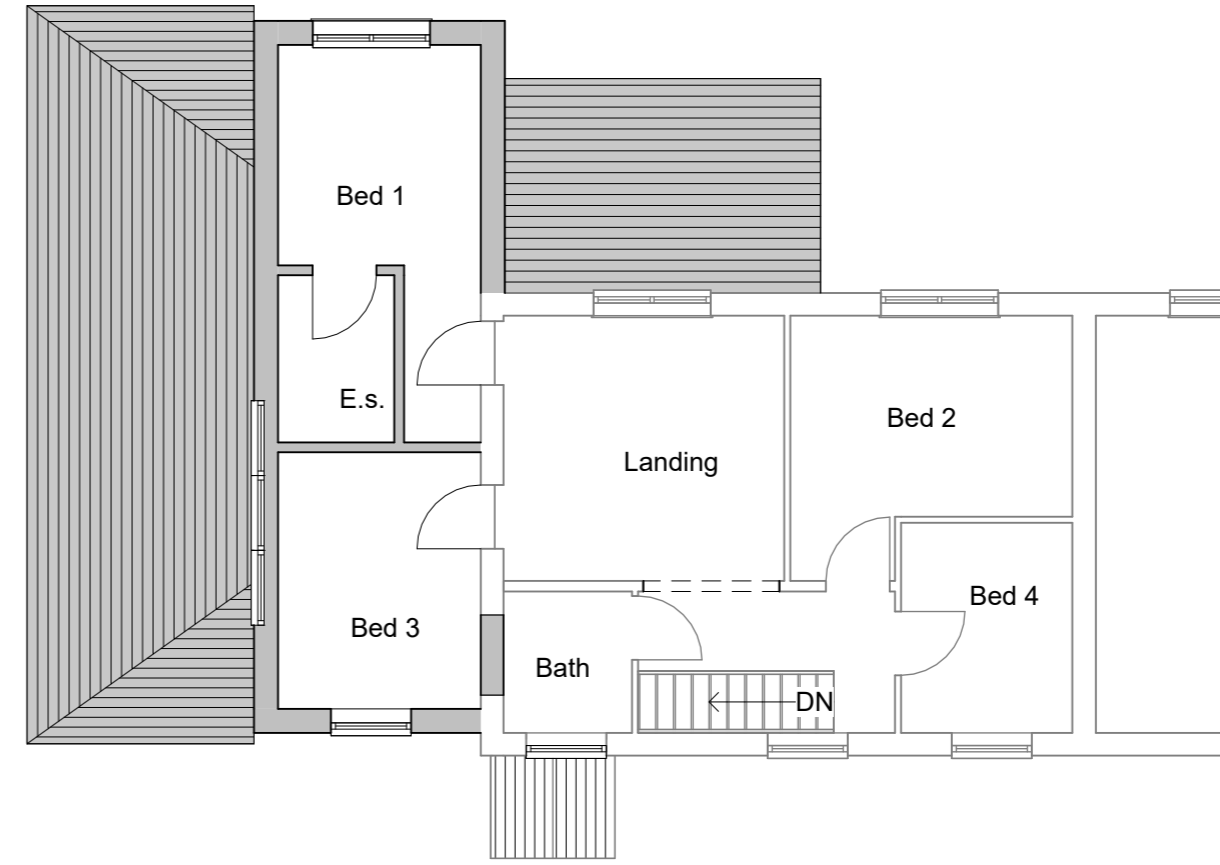

Proposed First Floor
1 : 100

Do not Scale. Use figured dimensions only. Subject to site survey and all necessary consents. All dimensions to be checked by user and any discrepancies, errors or omissions to be reported to the Architect before work commences This drawing is to be read in conjunction with all other relevant materials.

No.	Revision Description	Date

PROJECT	29 Queens Way, Maidenhead, SL6 7RZ
CLIENT	Mr R Chamurally


SHEET	Proposed Plans
DRAWING REF:	PL-03

Project number	RQM-0124
Scale (@ A3)	1 : 100
Date	25/01/24

MZM ASSOCIATES
architecture • planning • engineering

31 Gordon Road,
Maidenhead SL66BR
info@mzmassociates.com

25/01/2024 20:59:12

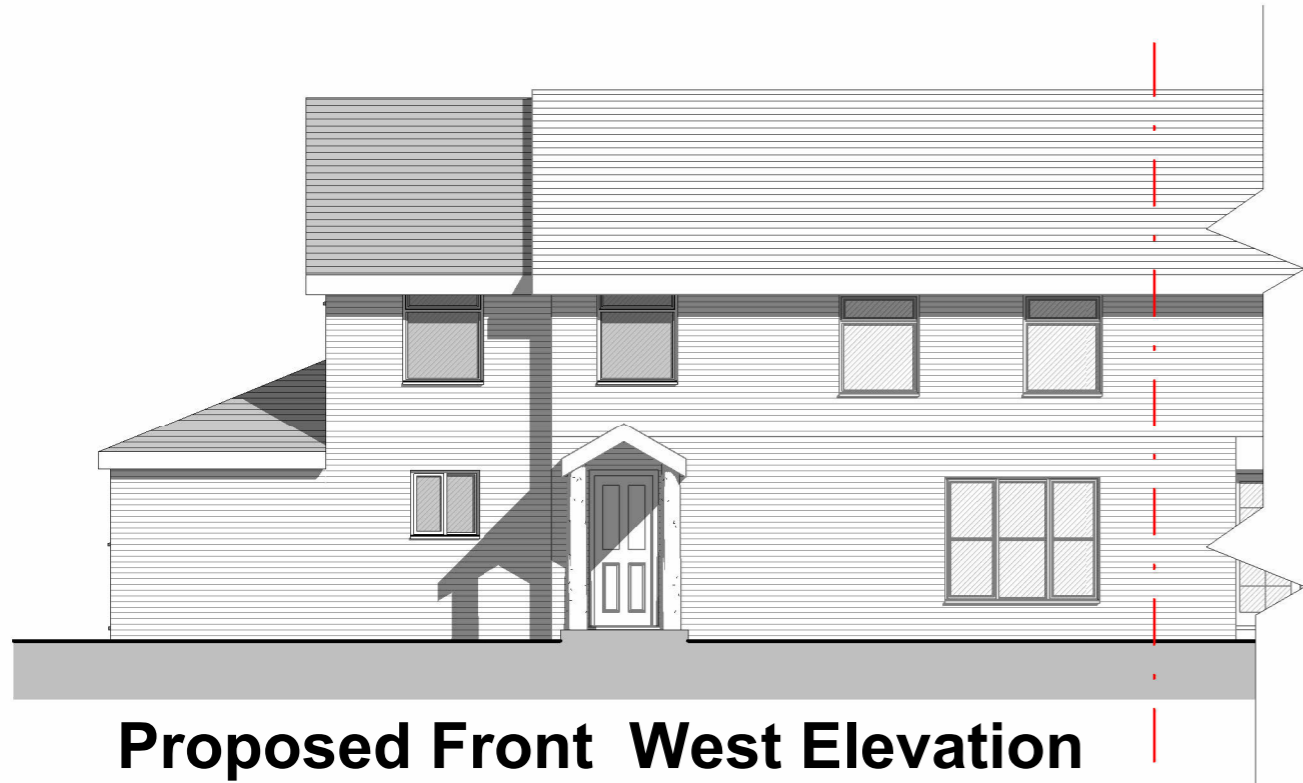


Proposed Front West Elevation
1 : 100



Proposed Rear Elevation East
1 : 100



Proposed Side South Elevation
1 : 100

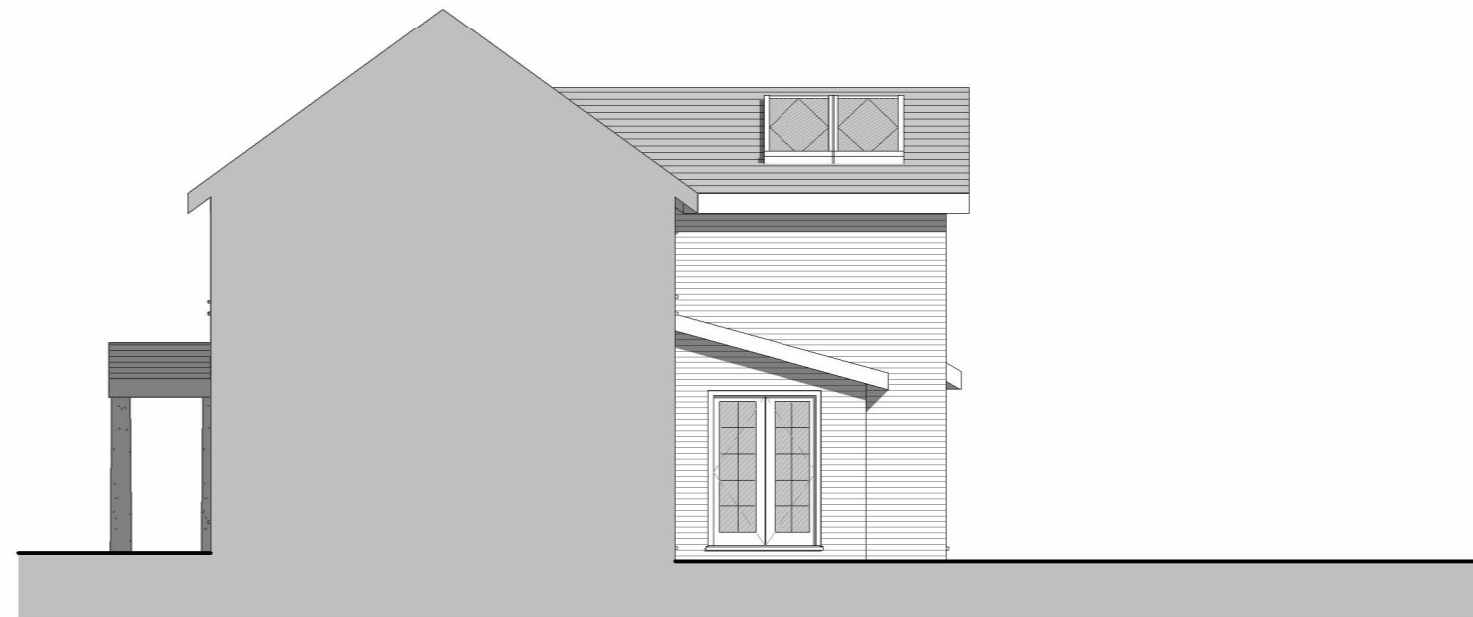

Proposed North Elevation
1 : 100


Do not Scale. Use figured dimensions only. Subject to site survey and all necessary consents. All dimensions to be checked by user and any discrepancies, errors or omissions to be reported to the Architect before work commences This drawing is to be read in conjunction with all other relevant materials.

No.	Revision Description	Date


PROJECT	29 Queens Way, Maidenhead, SL6 7RZ
CLIENT	Mr R Chamurally

SHEET	Proposed Elevations
DRAWING REF:	PL-04

Project number	RQM-0124
Scale (@ A3)	1 : 100
Date	25/01/24

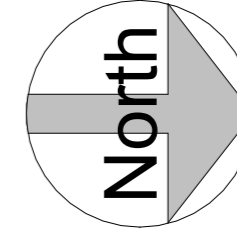

MALVERN RD

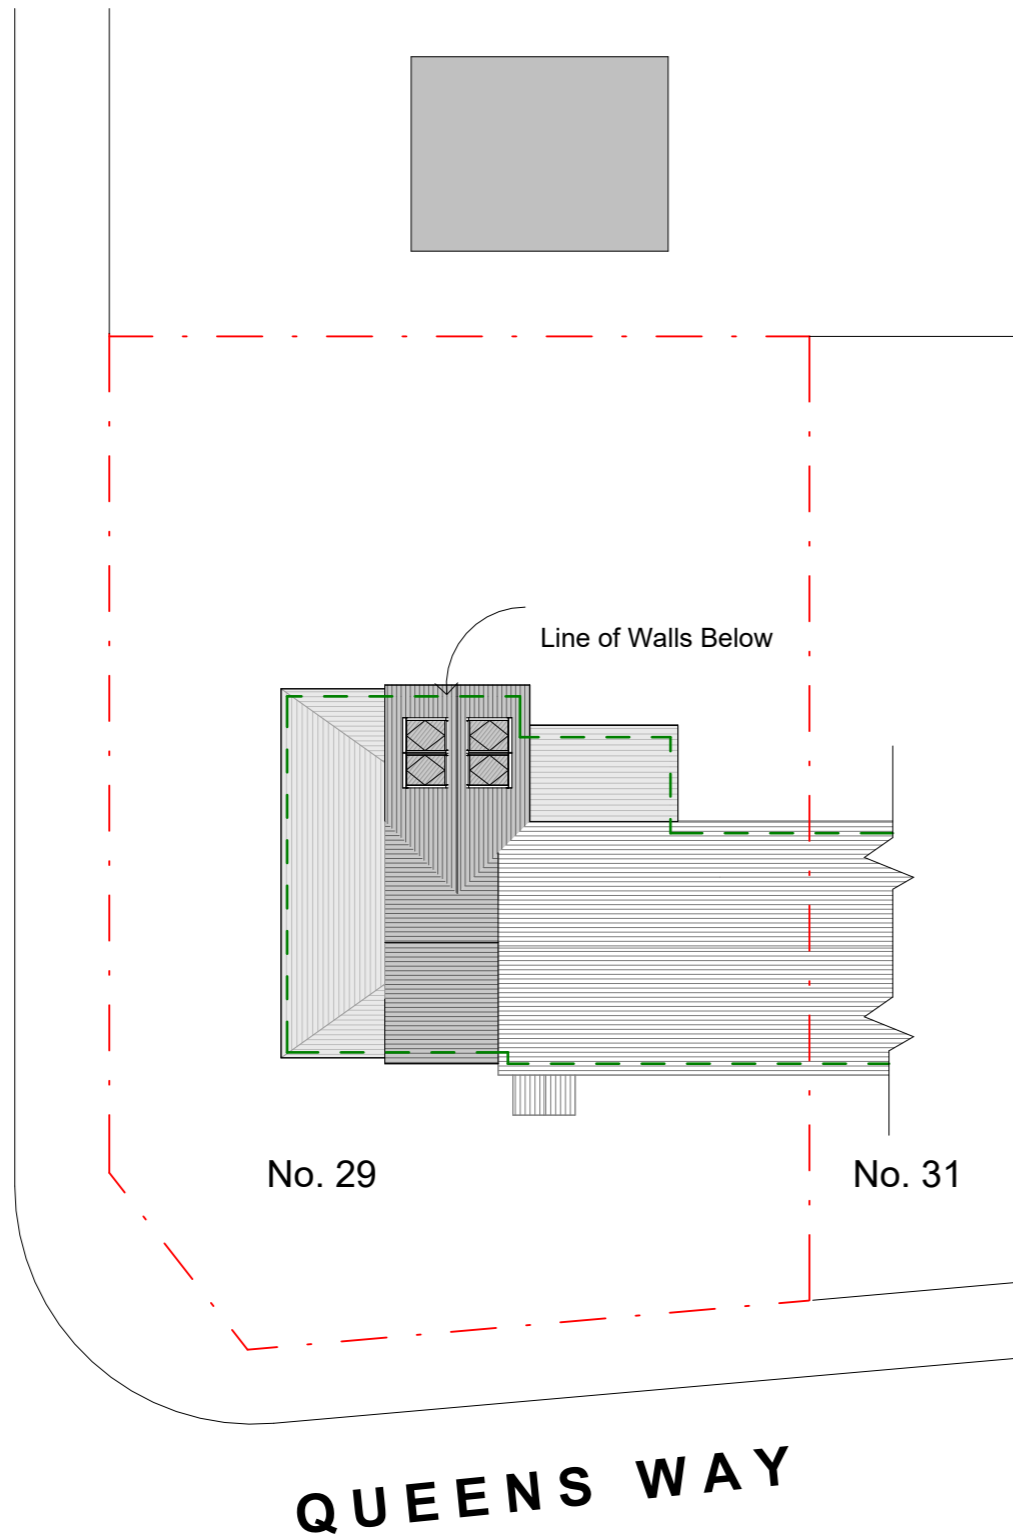

QUEENS WAY

Block Plan
1 : 200

Do not Scale. Use figured dimensions only. Subject to site survey and all necessary consents. All dimensions to be checked by user and any discrepancies, errors or omissions to be reported to the Architect before work commences This drawing is to be read in conjunction with all other relevant materials.

No.	Revision Description	Date

PROJECT	29 Queens Way, Maidenhead, SL6 7RZ
CLIENT	Mr R Chamurally

SHEET	Block Plan
DRAWING REF:	PL-05

Project number	RQM-0124
Scale (@ A3)	1 : 200
Date	25/01/24