
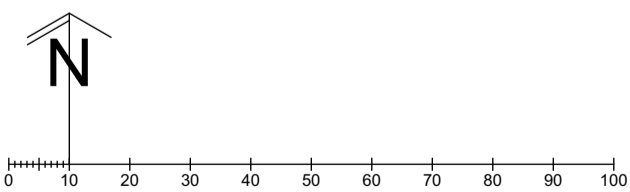



NOTES

- 1) This drawing has been produced/issued for the specific use as stated in the drawing status below. The drawing should only be used therefore for matters concerning the identified use.
- 2) Until technical approval, consents and/or licensing has been obtained from the relevant authority, it should be understood that all drawings issued are preliminary and **NOT** for construction. Should the contractor commence site work prior to such approval being given, it is entirely at their own risk.
- 3) All dimensions and/or levels to be checked on site prior to works proceeding.

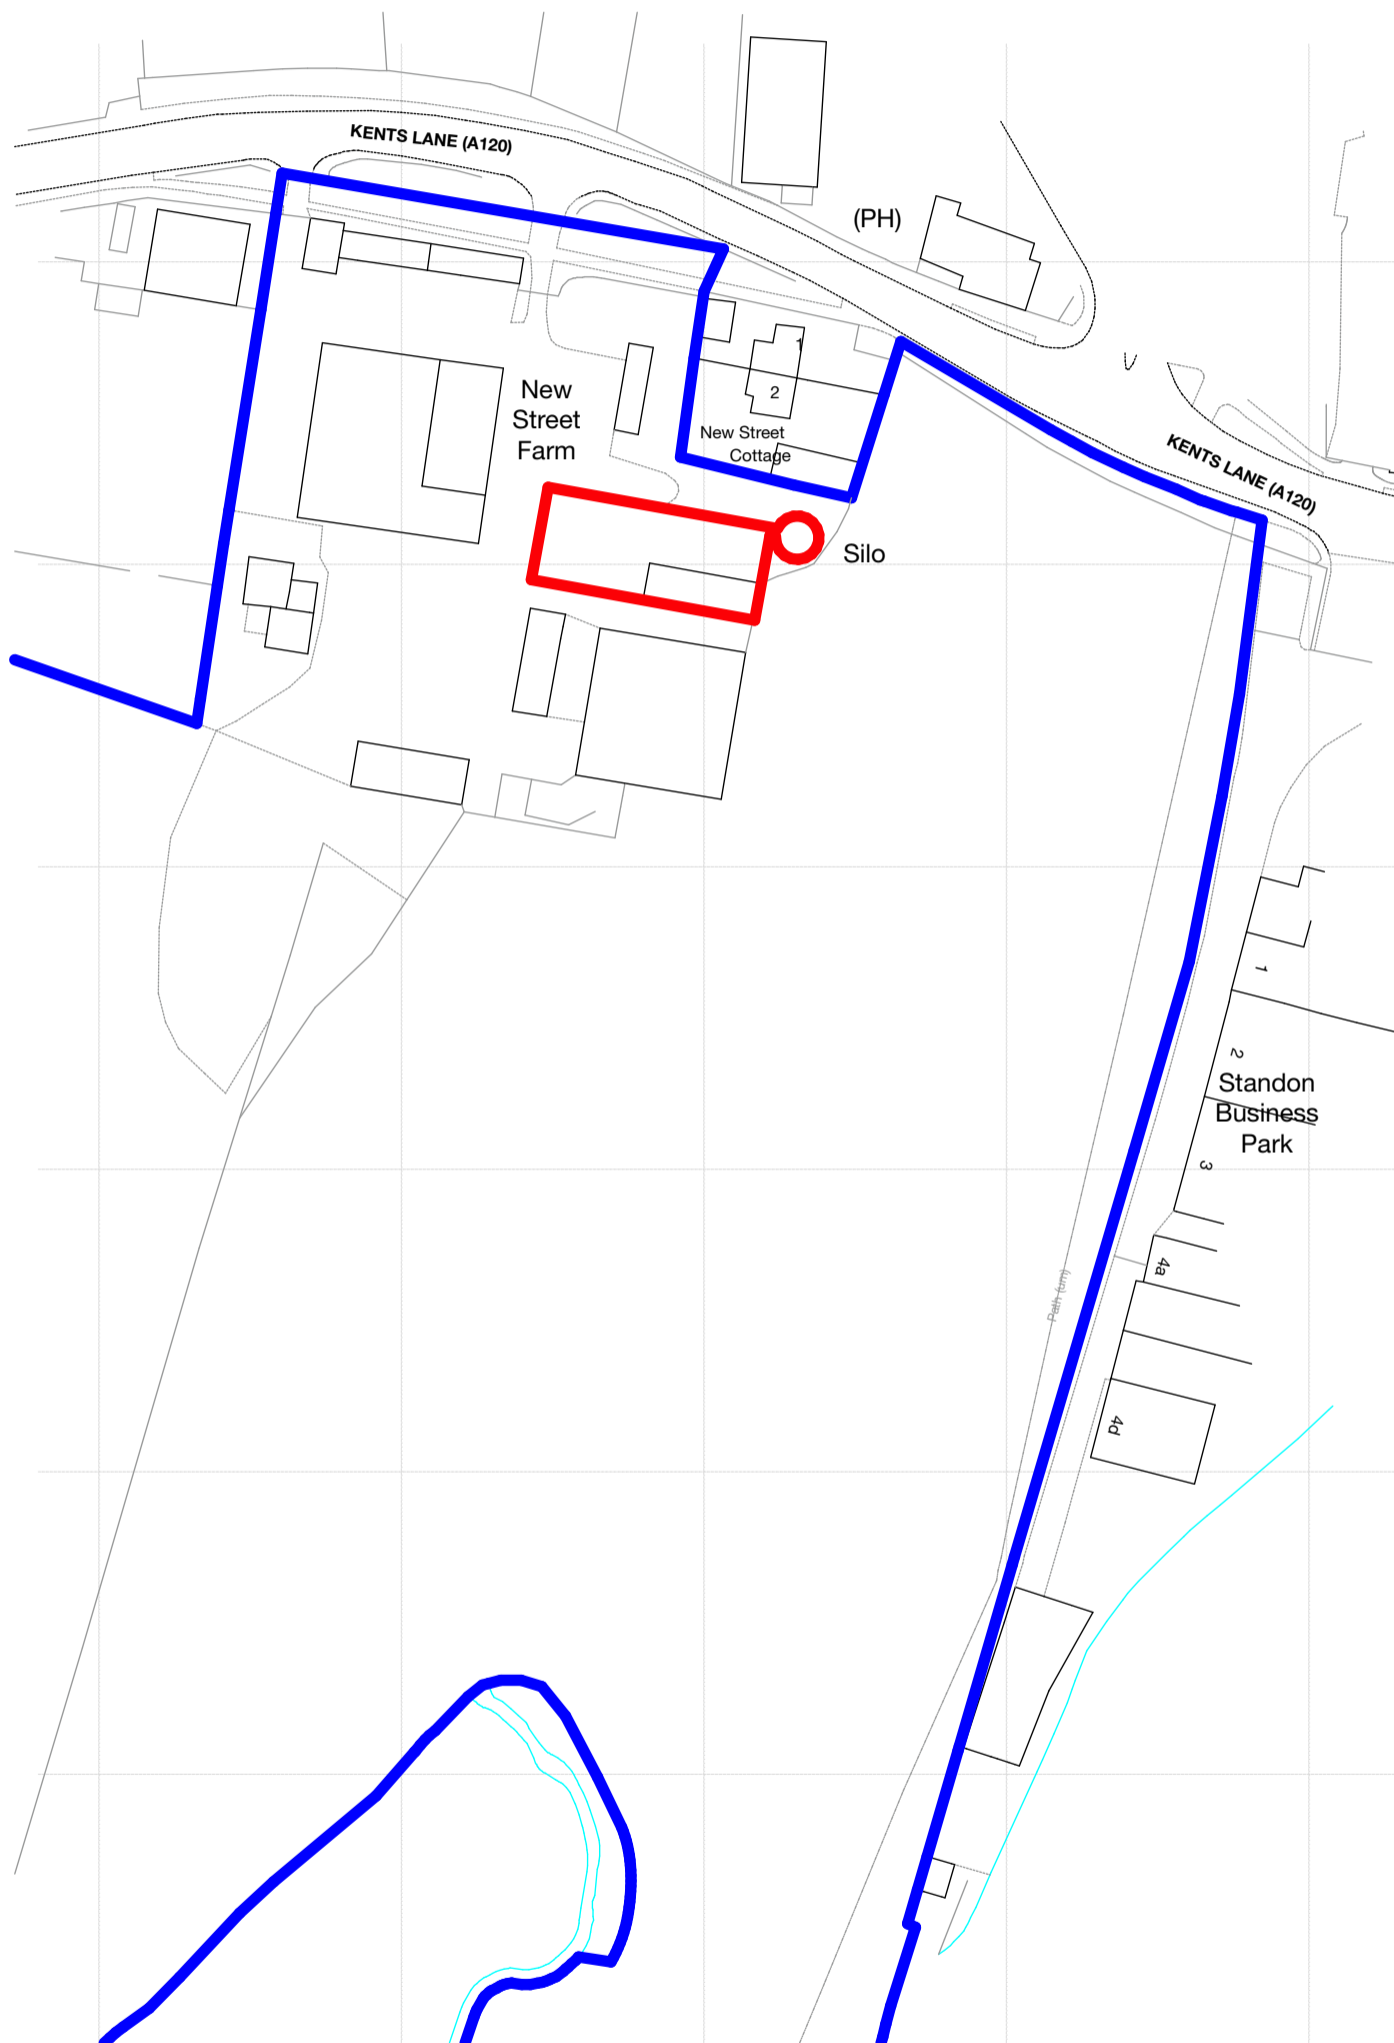

Ordnance Survey (c) Crown Copyright 2024. All rights reserved. Licence number 100022432

| | | | |
|---|-------------------|---|-------------------------|
| CHARTERED SURVEYORS Treath Trewartha Road Praa Sands Penzance TR20 9ST | |  www.sbrice.co.uk | |
| Client: | | JW SMITH AND SONS | |
| Project Ref: | | SMITHNSF | |
| Project Title: 'REPLACEMENT AGRICULTURAL BUILDING' New Street Farm, Kents Lane, Standon, Ware, Hertfordshire, SG11 1PJ. | | | |
| Drwg Title: | | SITE LOCATION PLAN | |
| Drwg Status: | | PLANNING | |
| Drawn by: | DJJ | Drwg No: | SMITHNSF-1-5-001 |
| Date: | 16.01.2024 | Scale: | 1:1250@A3 |
| | | Rev: | A |
| Registered in England & Wales no: 08018937 VAT reg no: 127 6836 89 | | | |
| © this drawing and details depicted are the copyright of SBRice Ltd and may not be reproduced in any form except by written permission. | | | |