

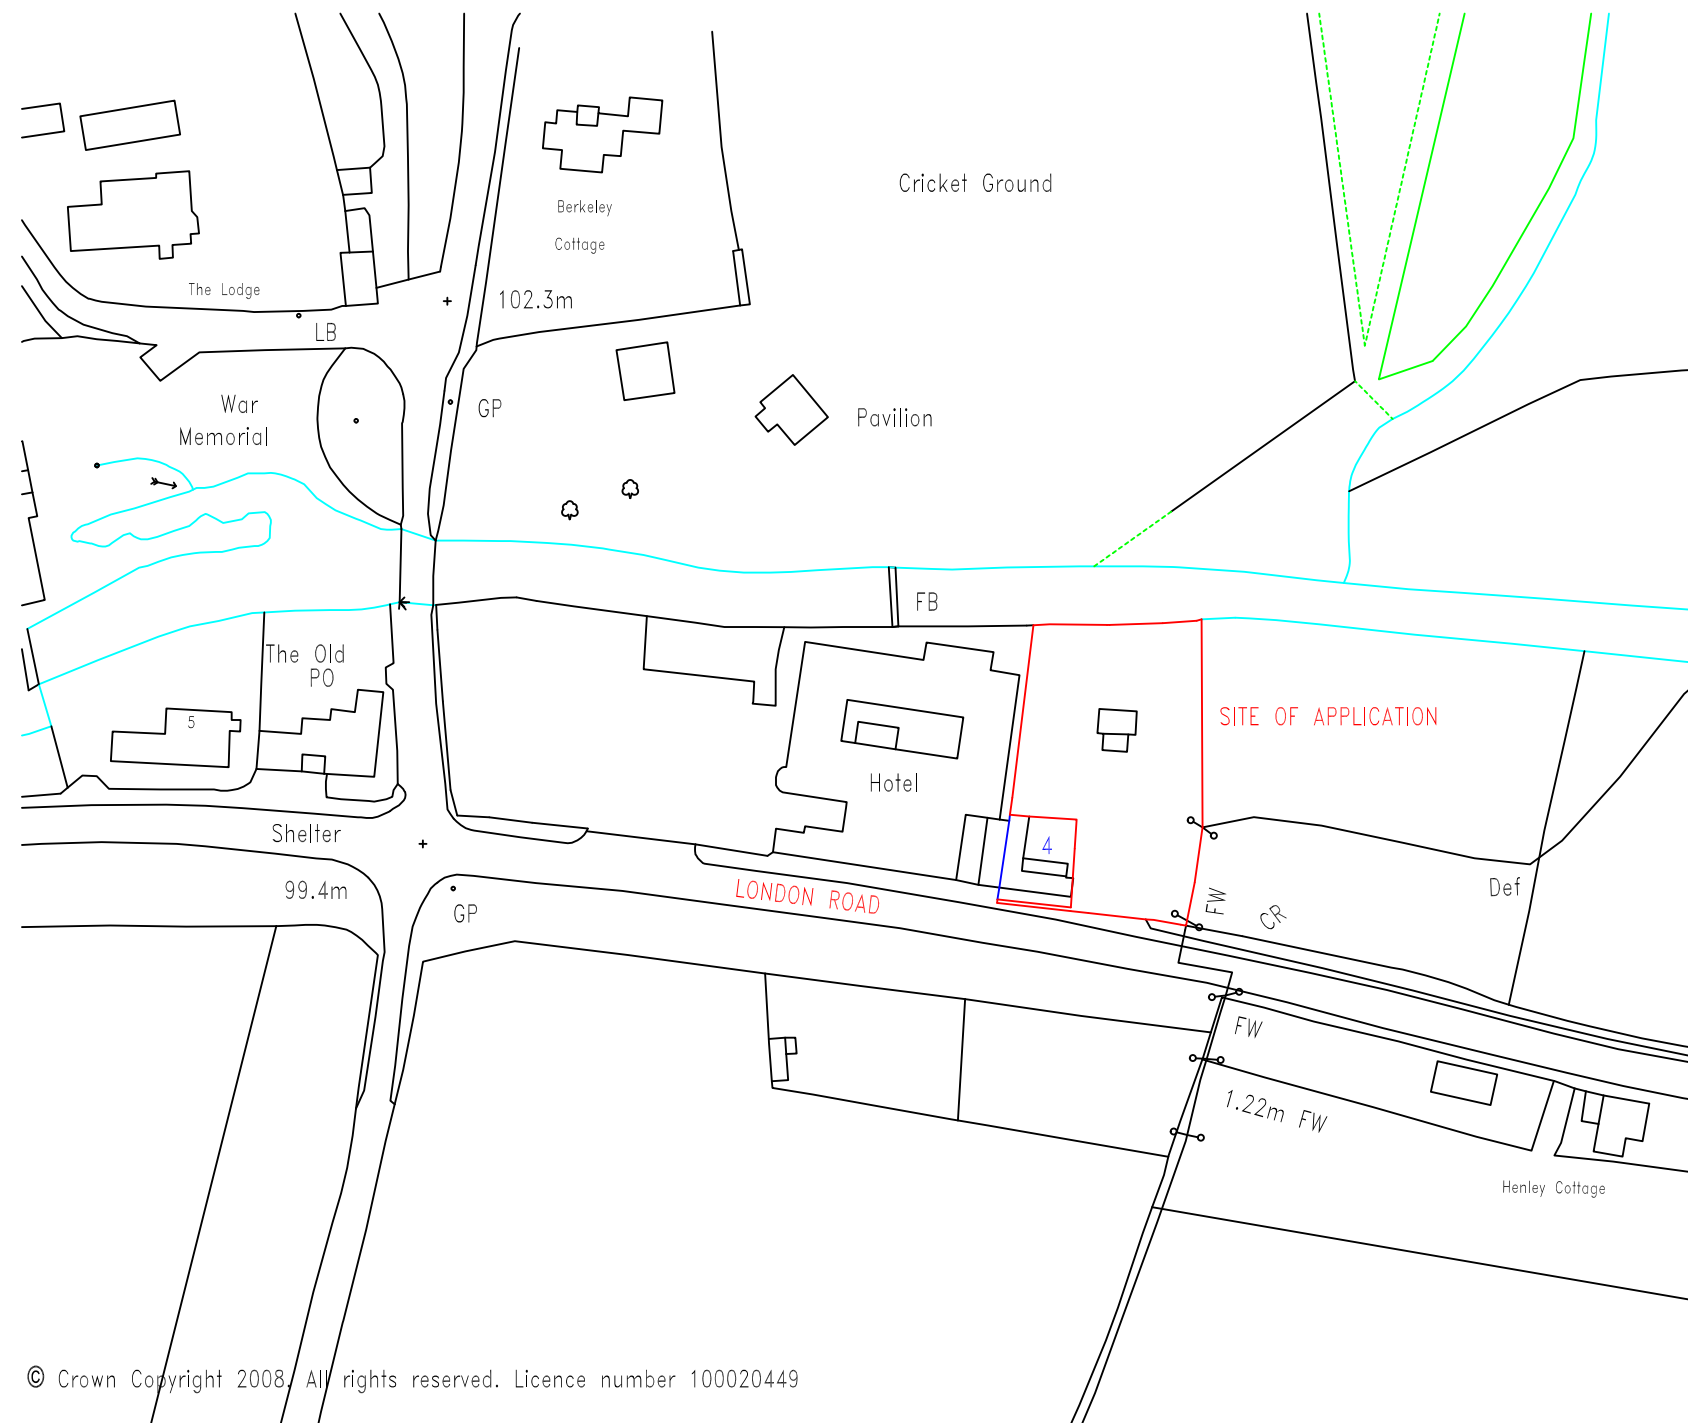


REV A: Boundary corrected  
REV B: Boundary wall included

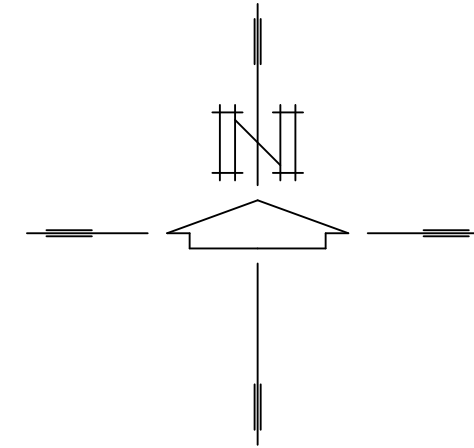

© Crown Copyright 2008. All rights reserved. Licence number 100020449

### Location Plan - 1:1250

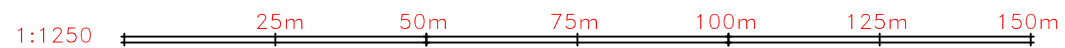

2113/2 - Location Plan

London Road  
Ampney Crucis  
Cirencester  
GL7

CLIENT: Mr H Calvert  
SHEET NO: 2113/2  
SCALE : 1:1250  
DATE : Mar 2021  
REV : B

Corinium Architectural Services  
64 Queen Elizabeth Road  
Cirencester, Glos, GL7 1DJ  
Tel: 01285 65 85 65  
E-Mail: Info@CoriniumAS.co.uk