


Stanfords Planning Map Data


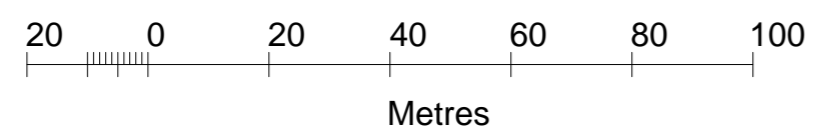


Production Date: 24 January 2024

Top Left: 501588.362 150475.561 Bottom Right: 501712.978 150360.727

© Crown copyright and database rights 2024 Ordnance Survey OS100035409.

Reproduction in whole or in part is prohibited without the permission of Ordnance Survey

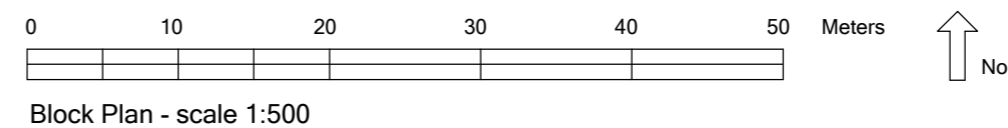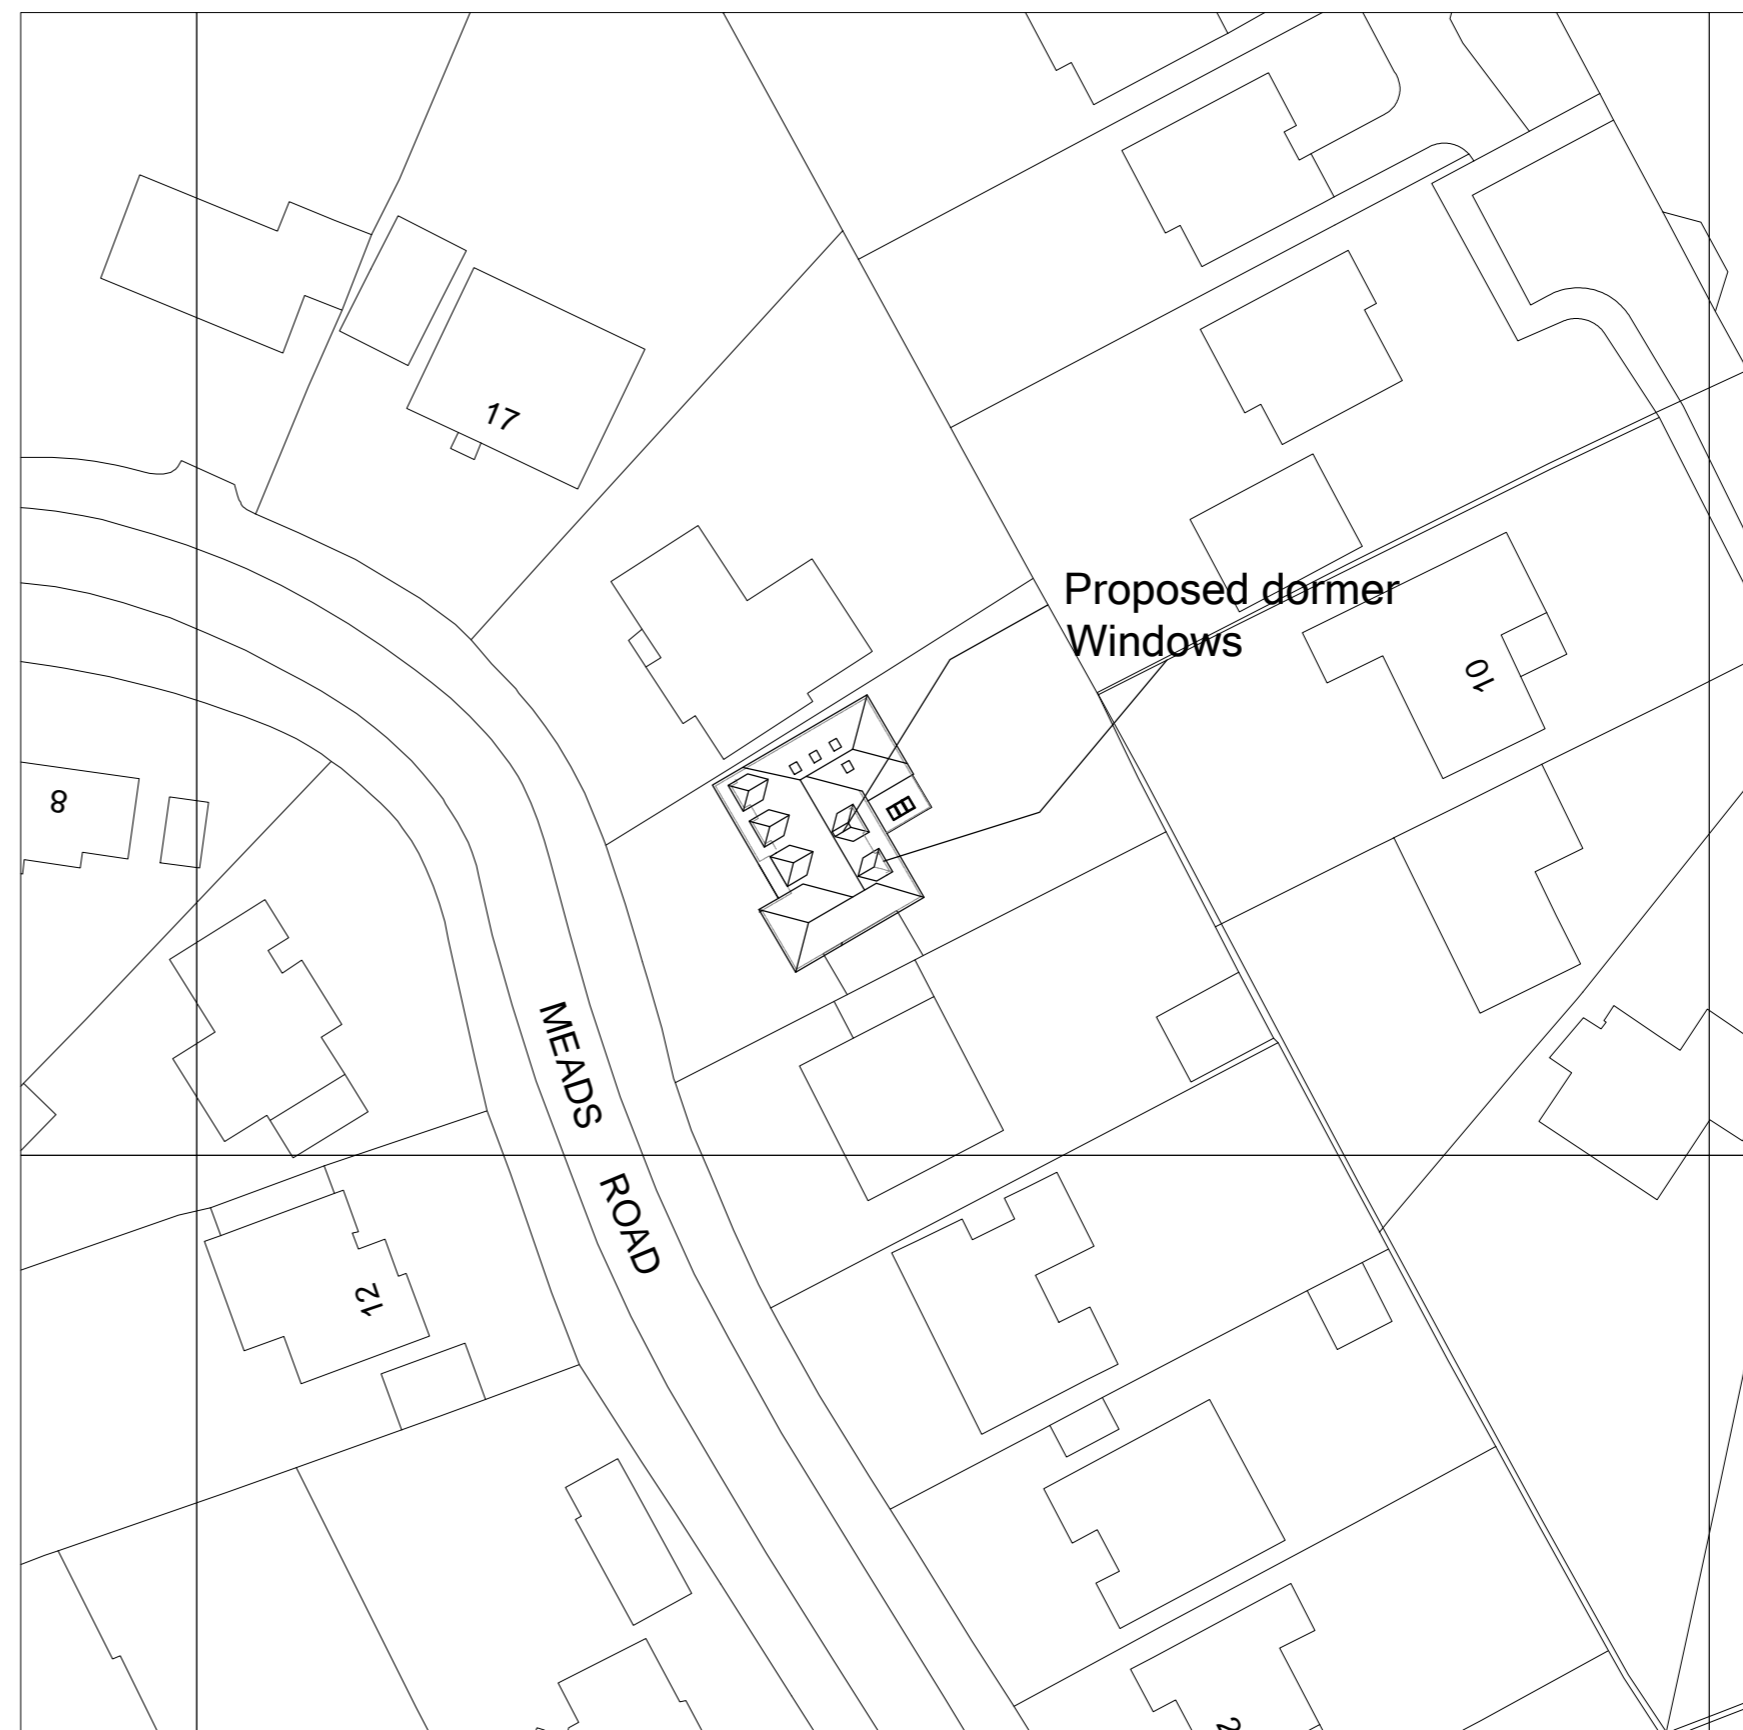

Rev	Date	Revision

Description

Existing Plans and Elevations

Project
21 Meads Road Merrow Guildford

Scale
1:100 ON A2 SHEET

Date
January 2024

Drawing Number	Rev
RB/MR/PL01	

rmbdesigns
Architectural Design Services

Top Cottage, Blanchards Hill,
Sutton Green, Surrey GU4 7QP
tel. 07769 582713
email. info@rmbdesigns.co.uk