


V V

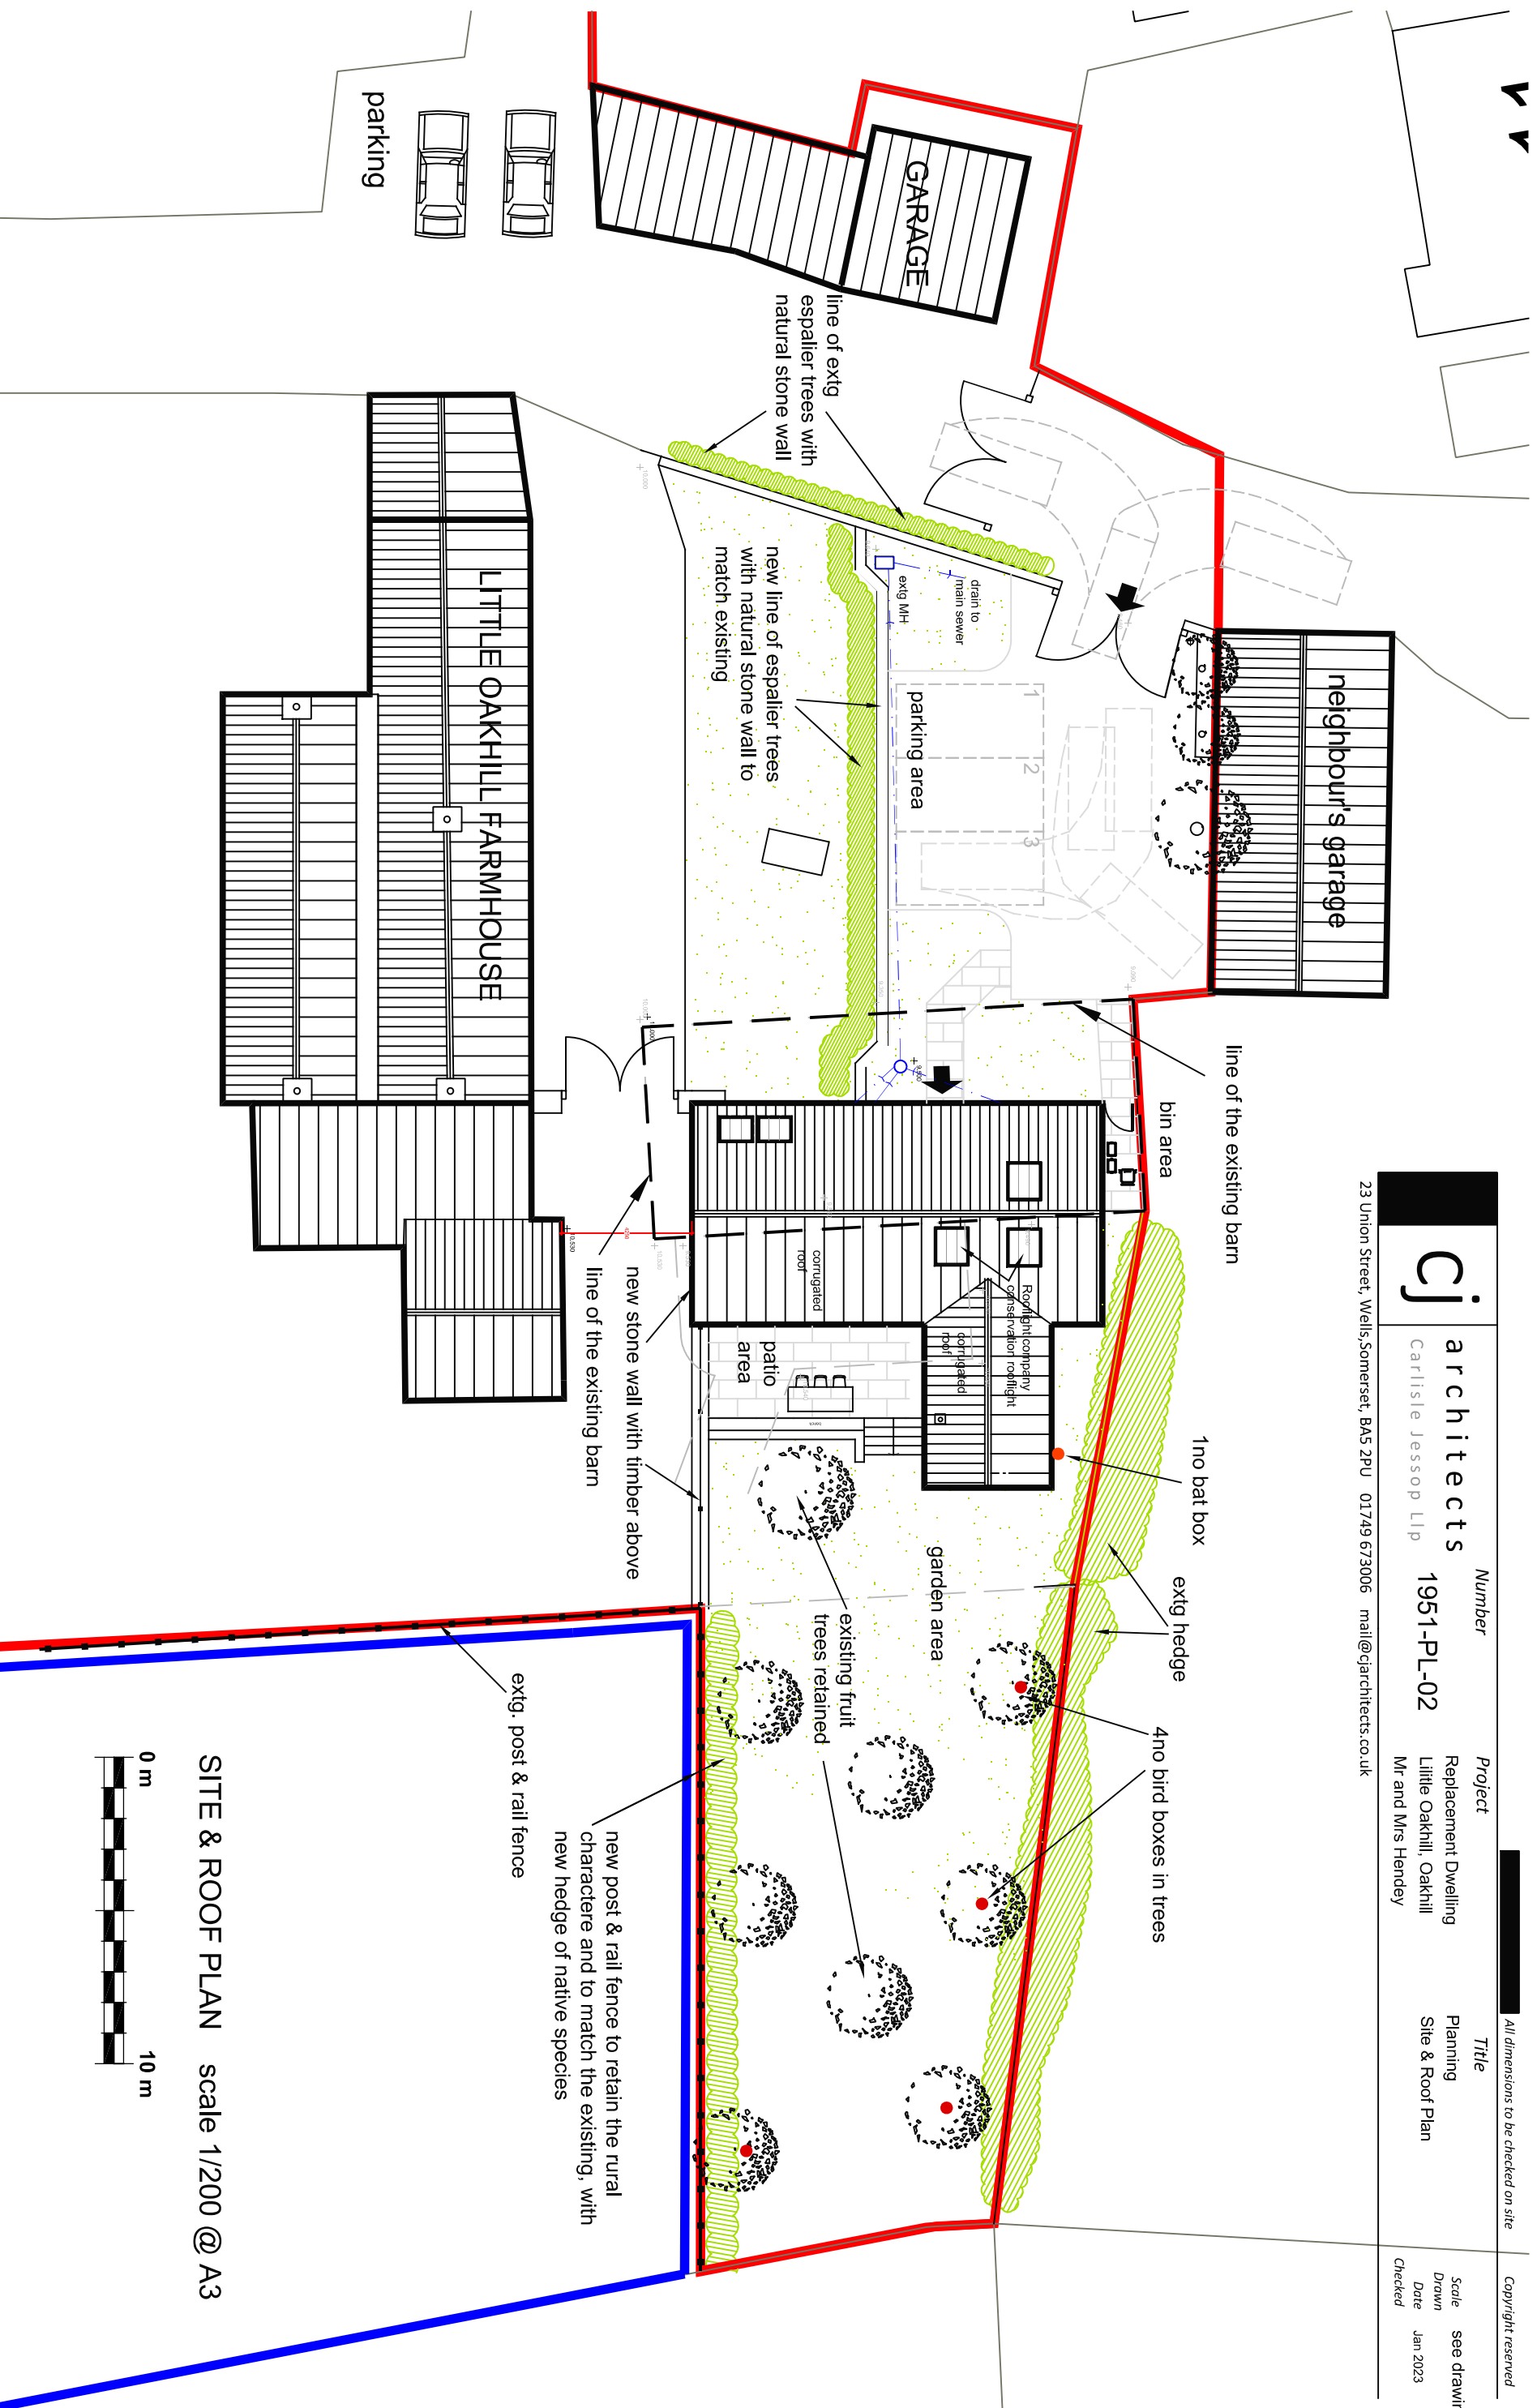

cj architects
 Carlisle Jessop LLP

Number
 1951-PL-02

Project
 Replacement Dwelling
 Little Oakhill, Oakhill
 Mr and Mrs Henley

Title
 Planning
 Site & Roof Plan

Scale
 Drawn
 Date
 Checked

see drawing
 Jan 2023

23 Union Street, Wells, Somerset, BA5 2PU 01749 673006 mail@cjarchitects.co.uk

All dimensions to be checked on site
 Copyright reserved

SITE & ROOF PLAN scale 1/200 @ A3

