




WEST ELEVATION scale 1/100 @ A3

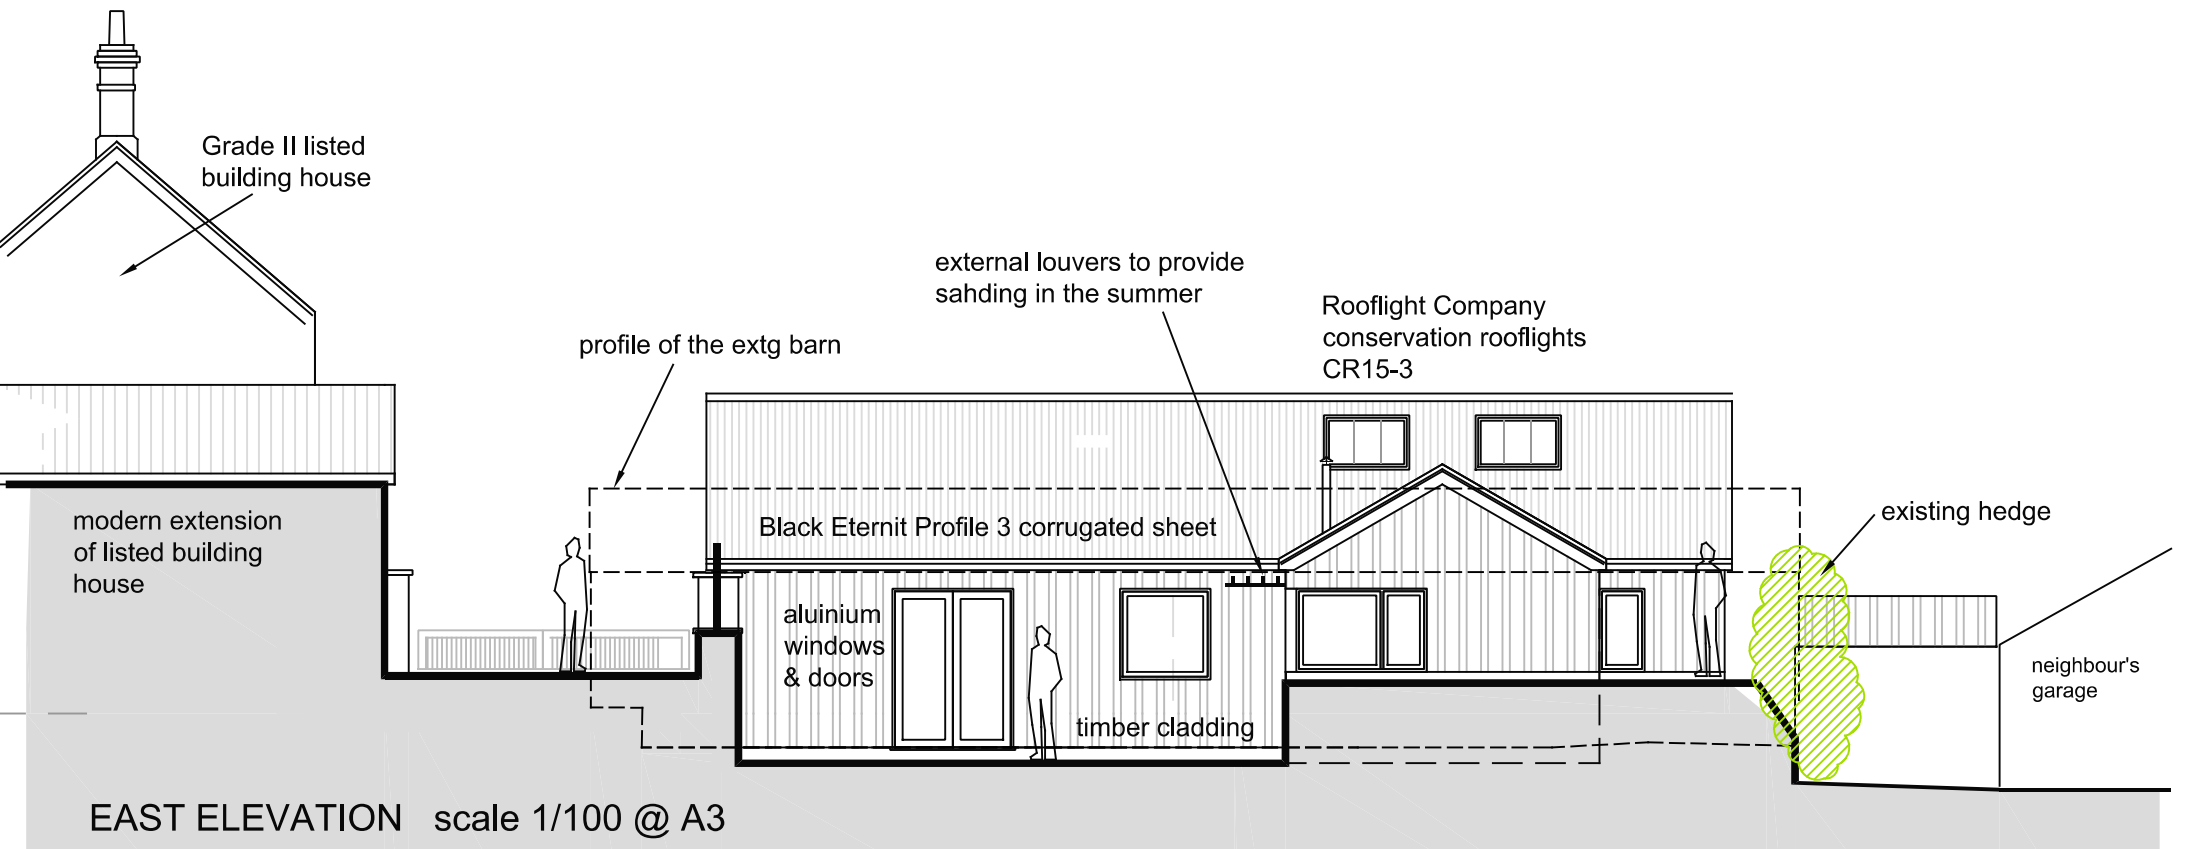


EAST ELEVATION scale 1/100 @ A3

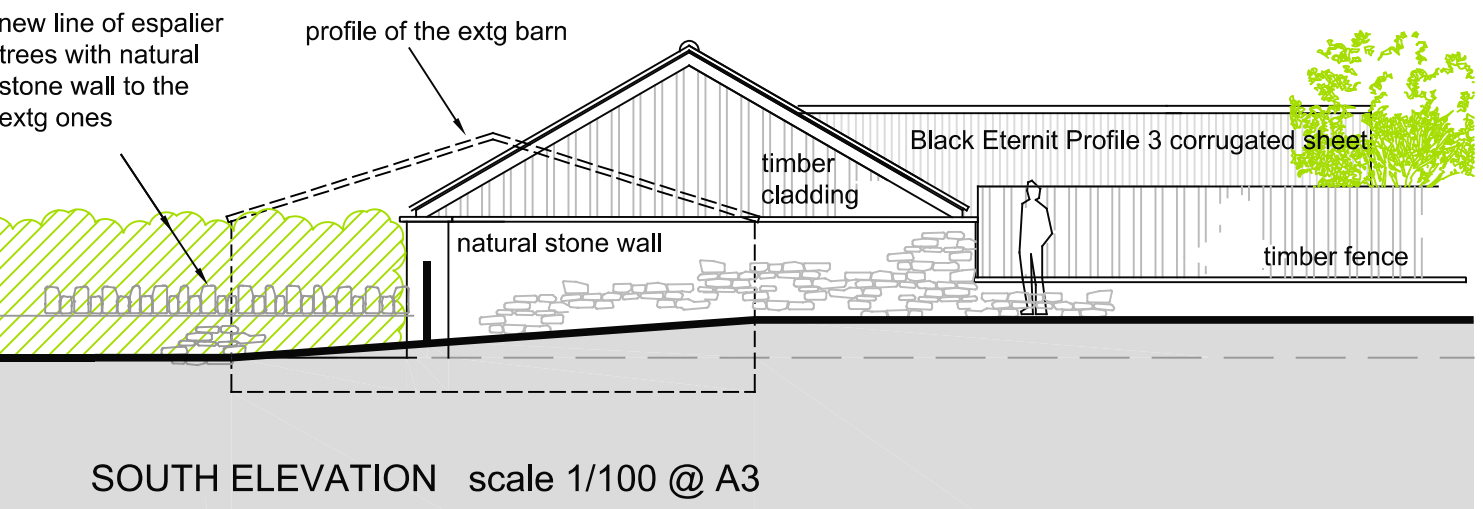

SOUTH ELEVATION scale 1/100 @ A3

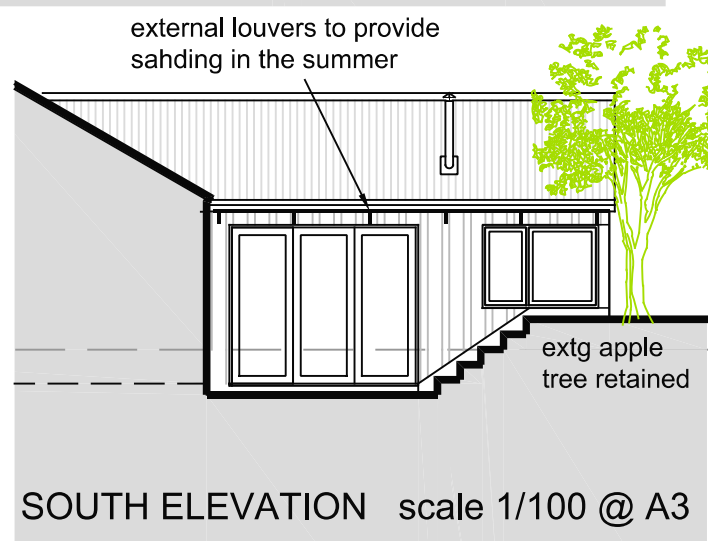

SOUTH ELEVATION scale 1/100 @ A3

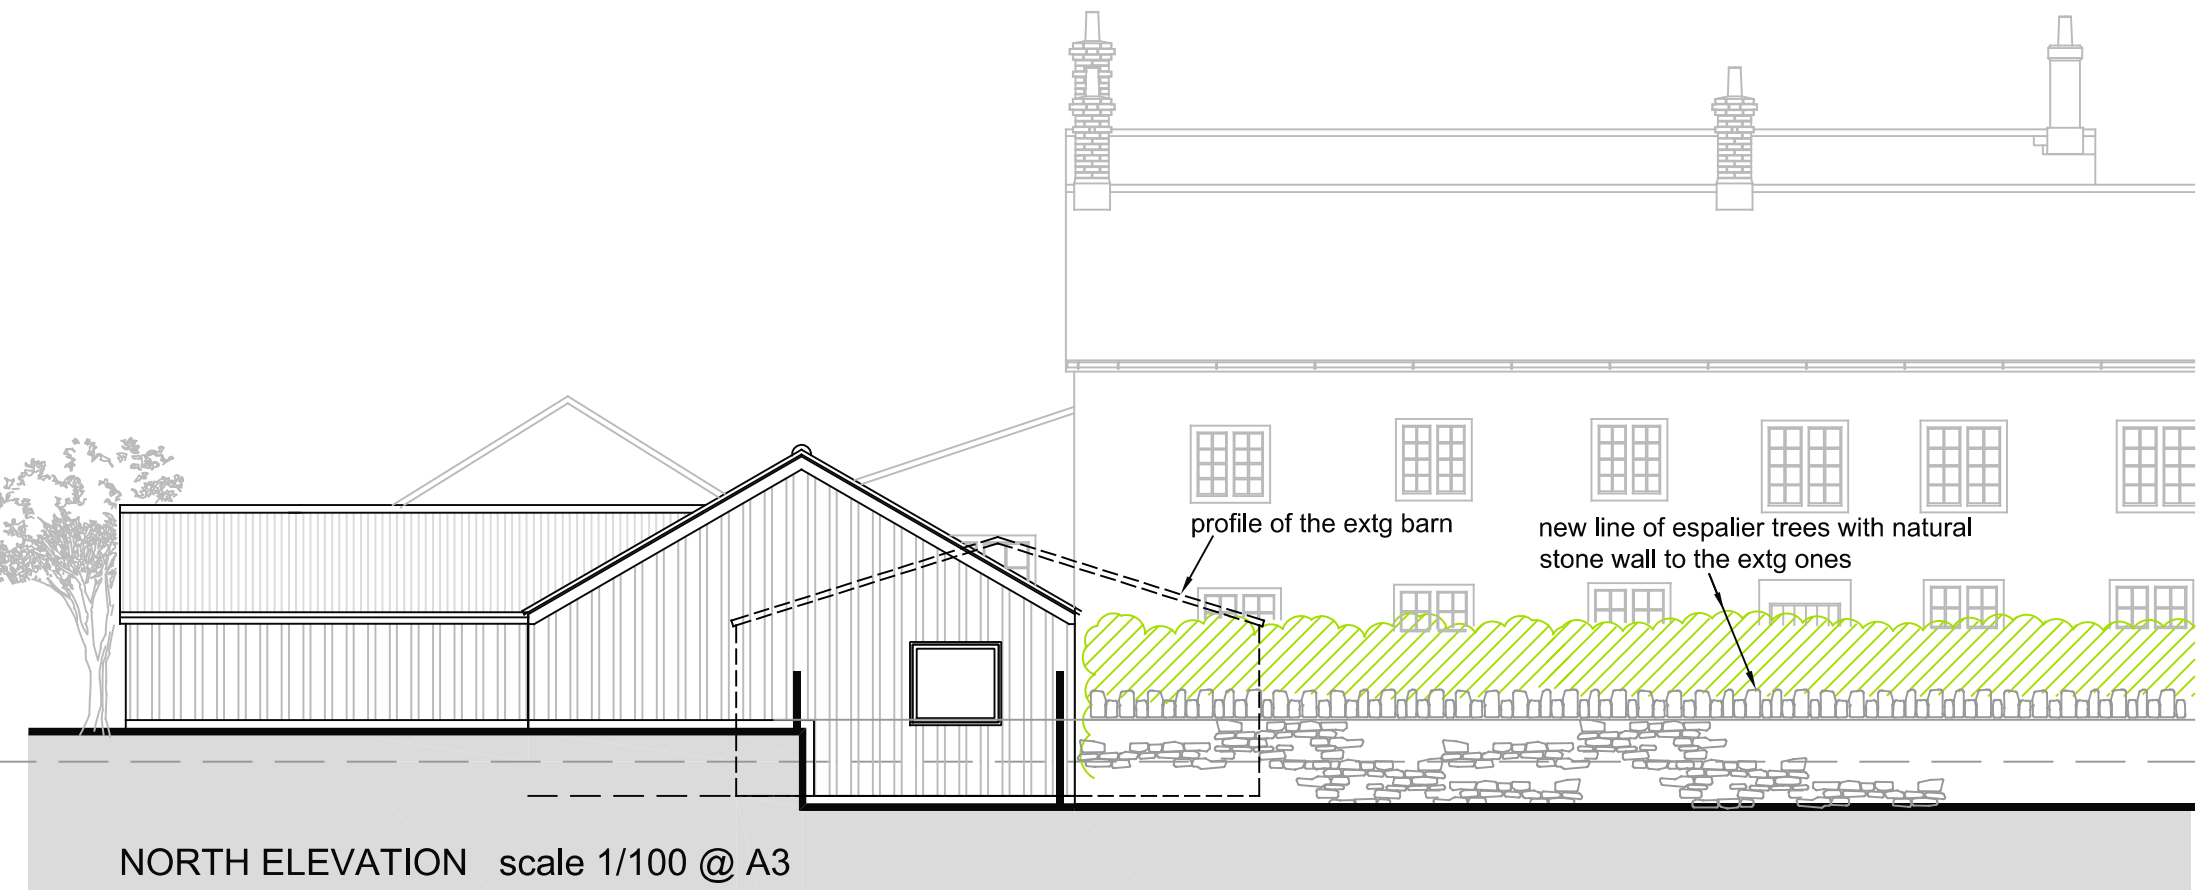

NORTH ELEVATION scale 1/100 @ A3