




EAST ELEVATION

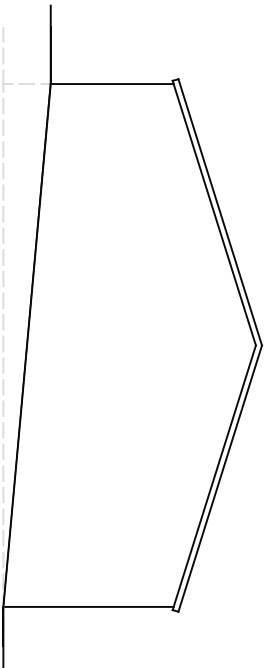

NORTH ELEVATION

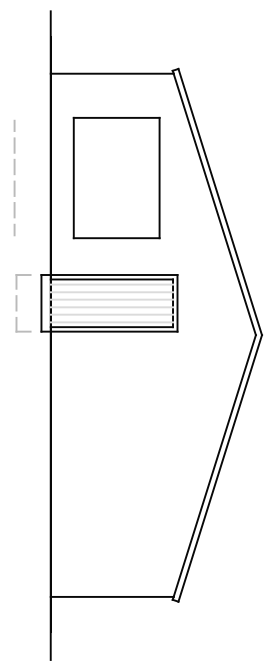


SOUTH ELEVATION

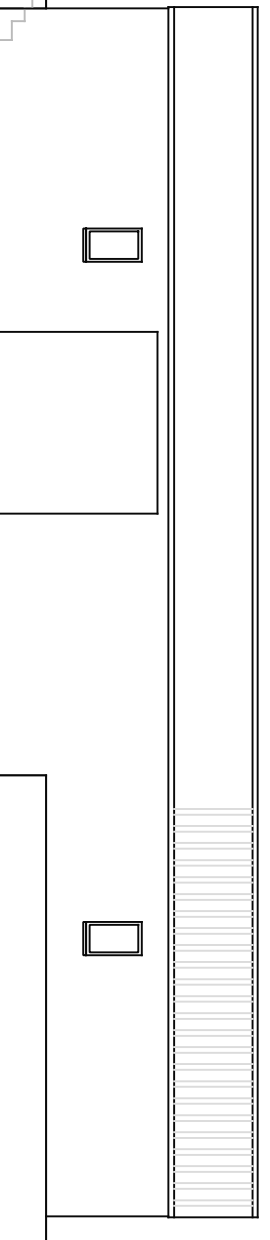

WEST ELEVATION

# BARN


scale 1/100 @ A3

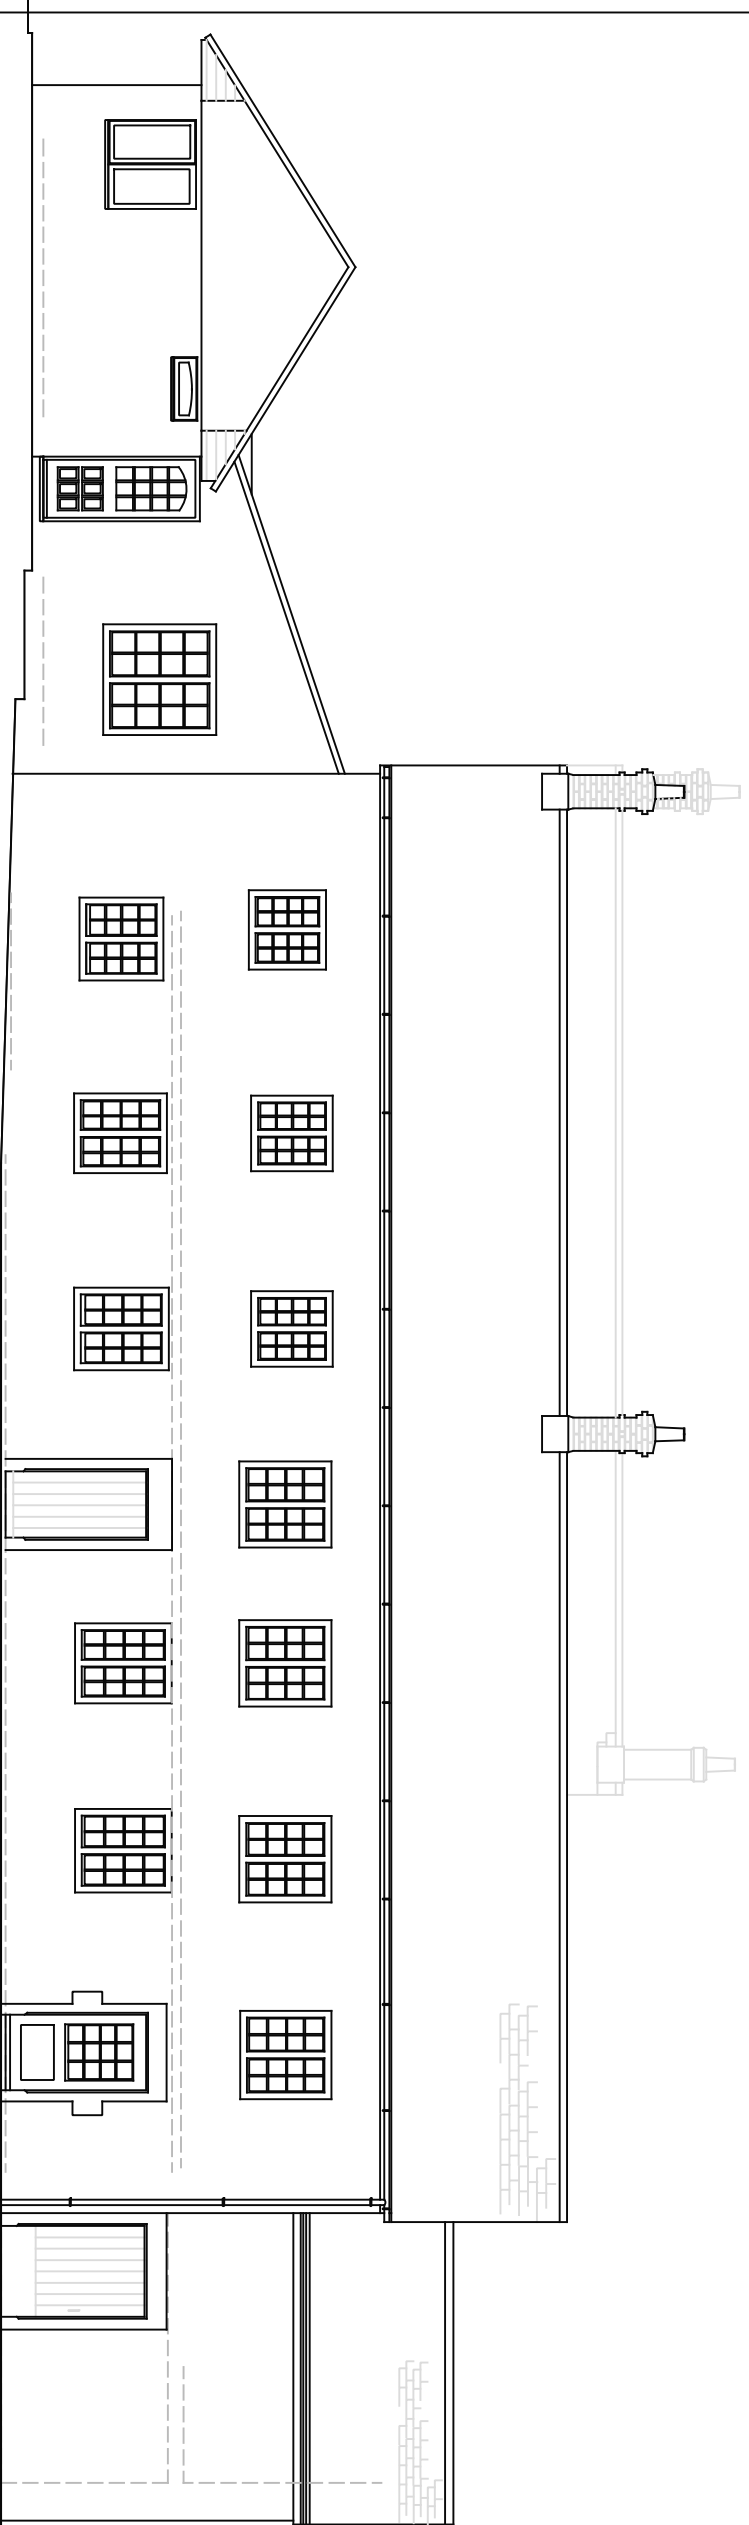

NORTH ELEVATION

# MAIN HOUSE

scale 1/100 @ A3

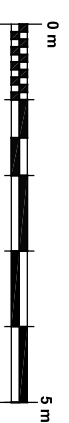

All dimensions to be checked on site

Copyright reserved



**architects**  
Carlisle Jessop LLP

Number  
19511/S/03

Project  
New Dwelling  
Little Oakhill, Oakhill  
Mr and Mrs Hendey

Title  
Survey  
Barn & House Elevations

Scale see dwg  
Drawn Date Jan 2024  
Checked