

cj architects
Carlisle, Cumbria

Number
1951-PL-01

Project
Replacement Dwelling
Little Oakhill, Oakhill
Mr and Mrs Hendey


Title
Planning
Floor Plan

Scale
Drawn
Date
Checked

see drawing
Jan 2023

23 Union Street, Wells, Somerset, BA5 2PU 01749 673006 mail@cjarchitects.co.uk

All dimensions to be checked on site Copyright reserved

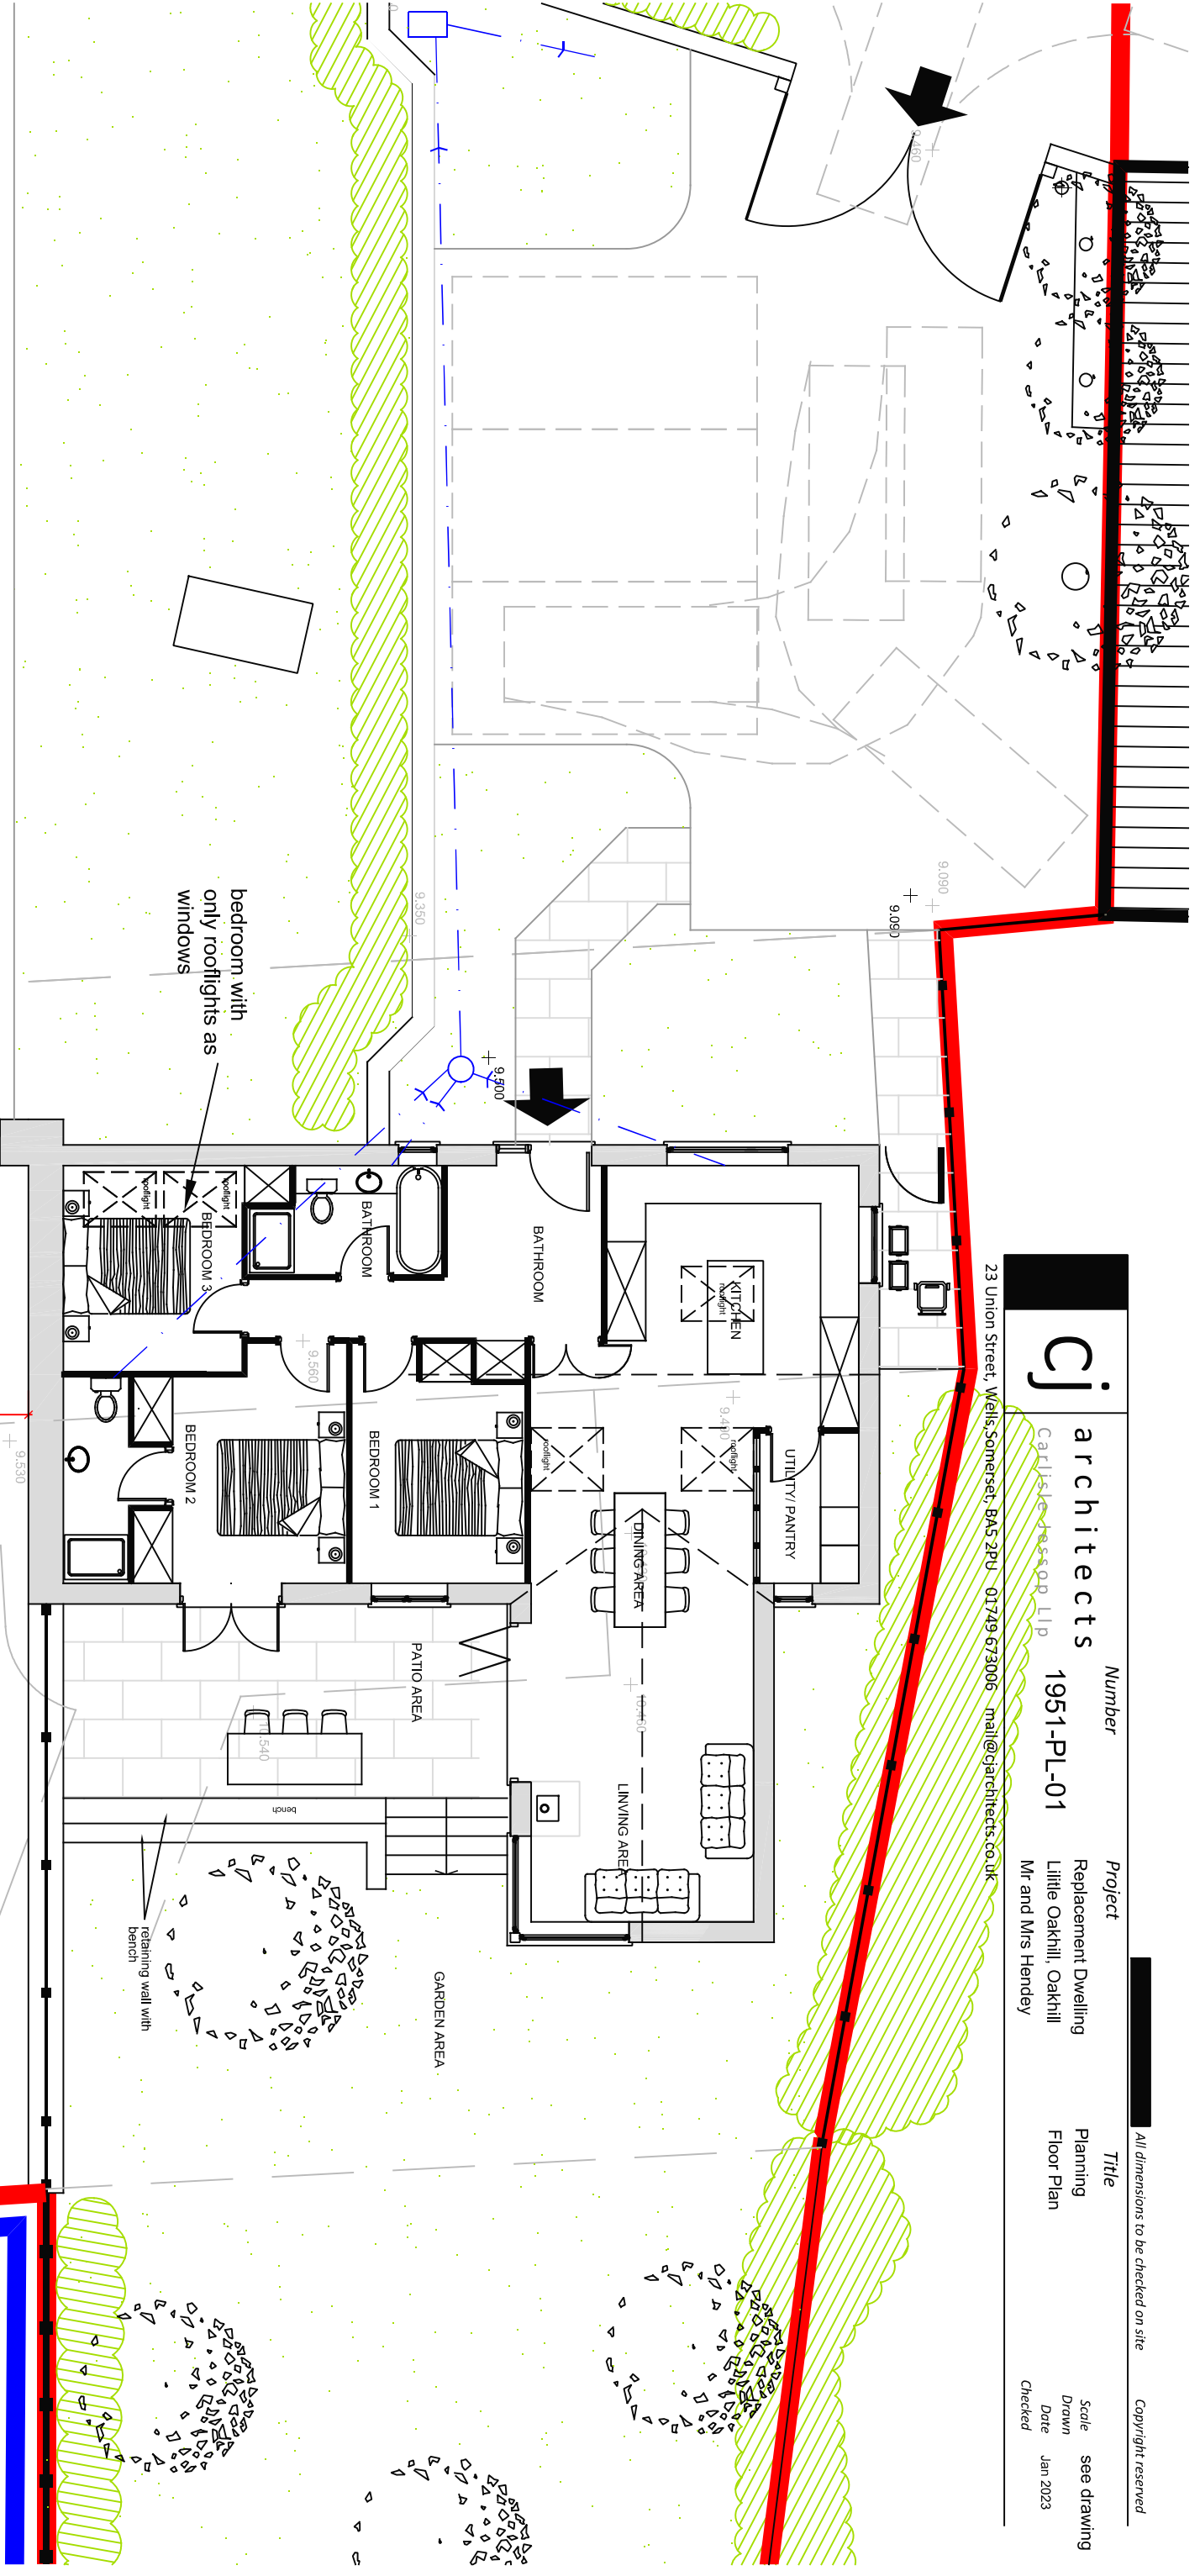

GROUND FLOOR PLAN scale 1/100 @ A3

