


Building Visuals - 01:

Visual 1 | Not to scale



Plan View | Not to scale

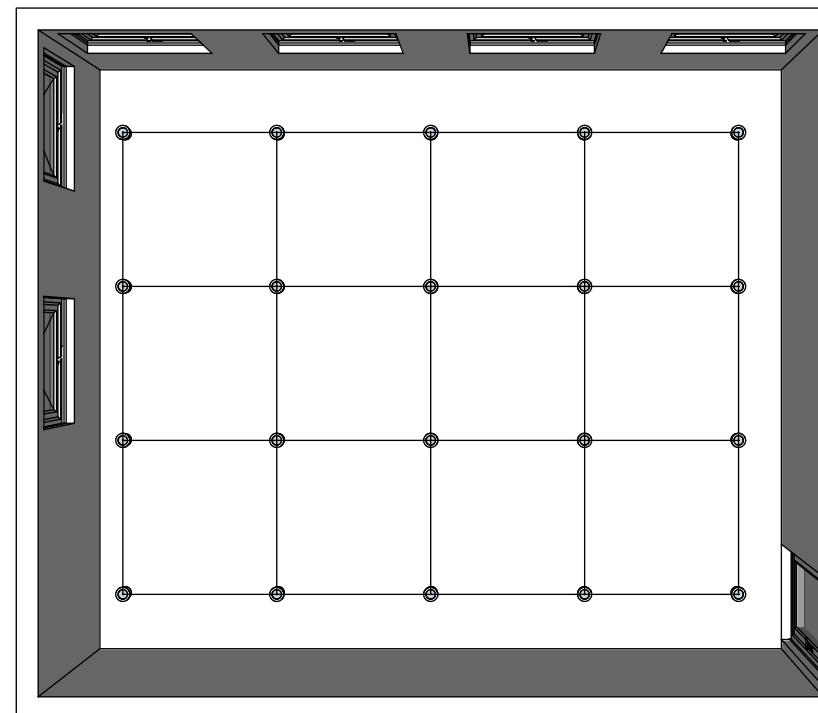

Visual 2 | Not to scale



Client Name:
Windrush Valley School

Project Address:
The Grn, Ascott-under-Wychwood, Chipping Norton OX7 6AN

Notes:
Drawings on this page are for illustrative purposes and are not to scale.

Drawing Title: Building Visuals

Drawing Number:	Page Number: 1
Revision: B	Date Drawn: 29/11/2023
Scale: NTS	Drawn By: SR



Scaled Bar 1:50