



ANNOTATIONS KEY

LEVELS KEY

GROUND LEVEL

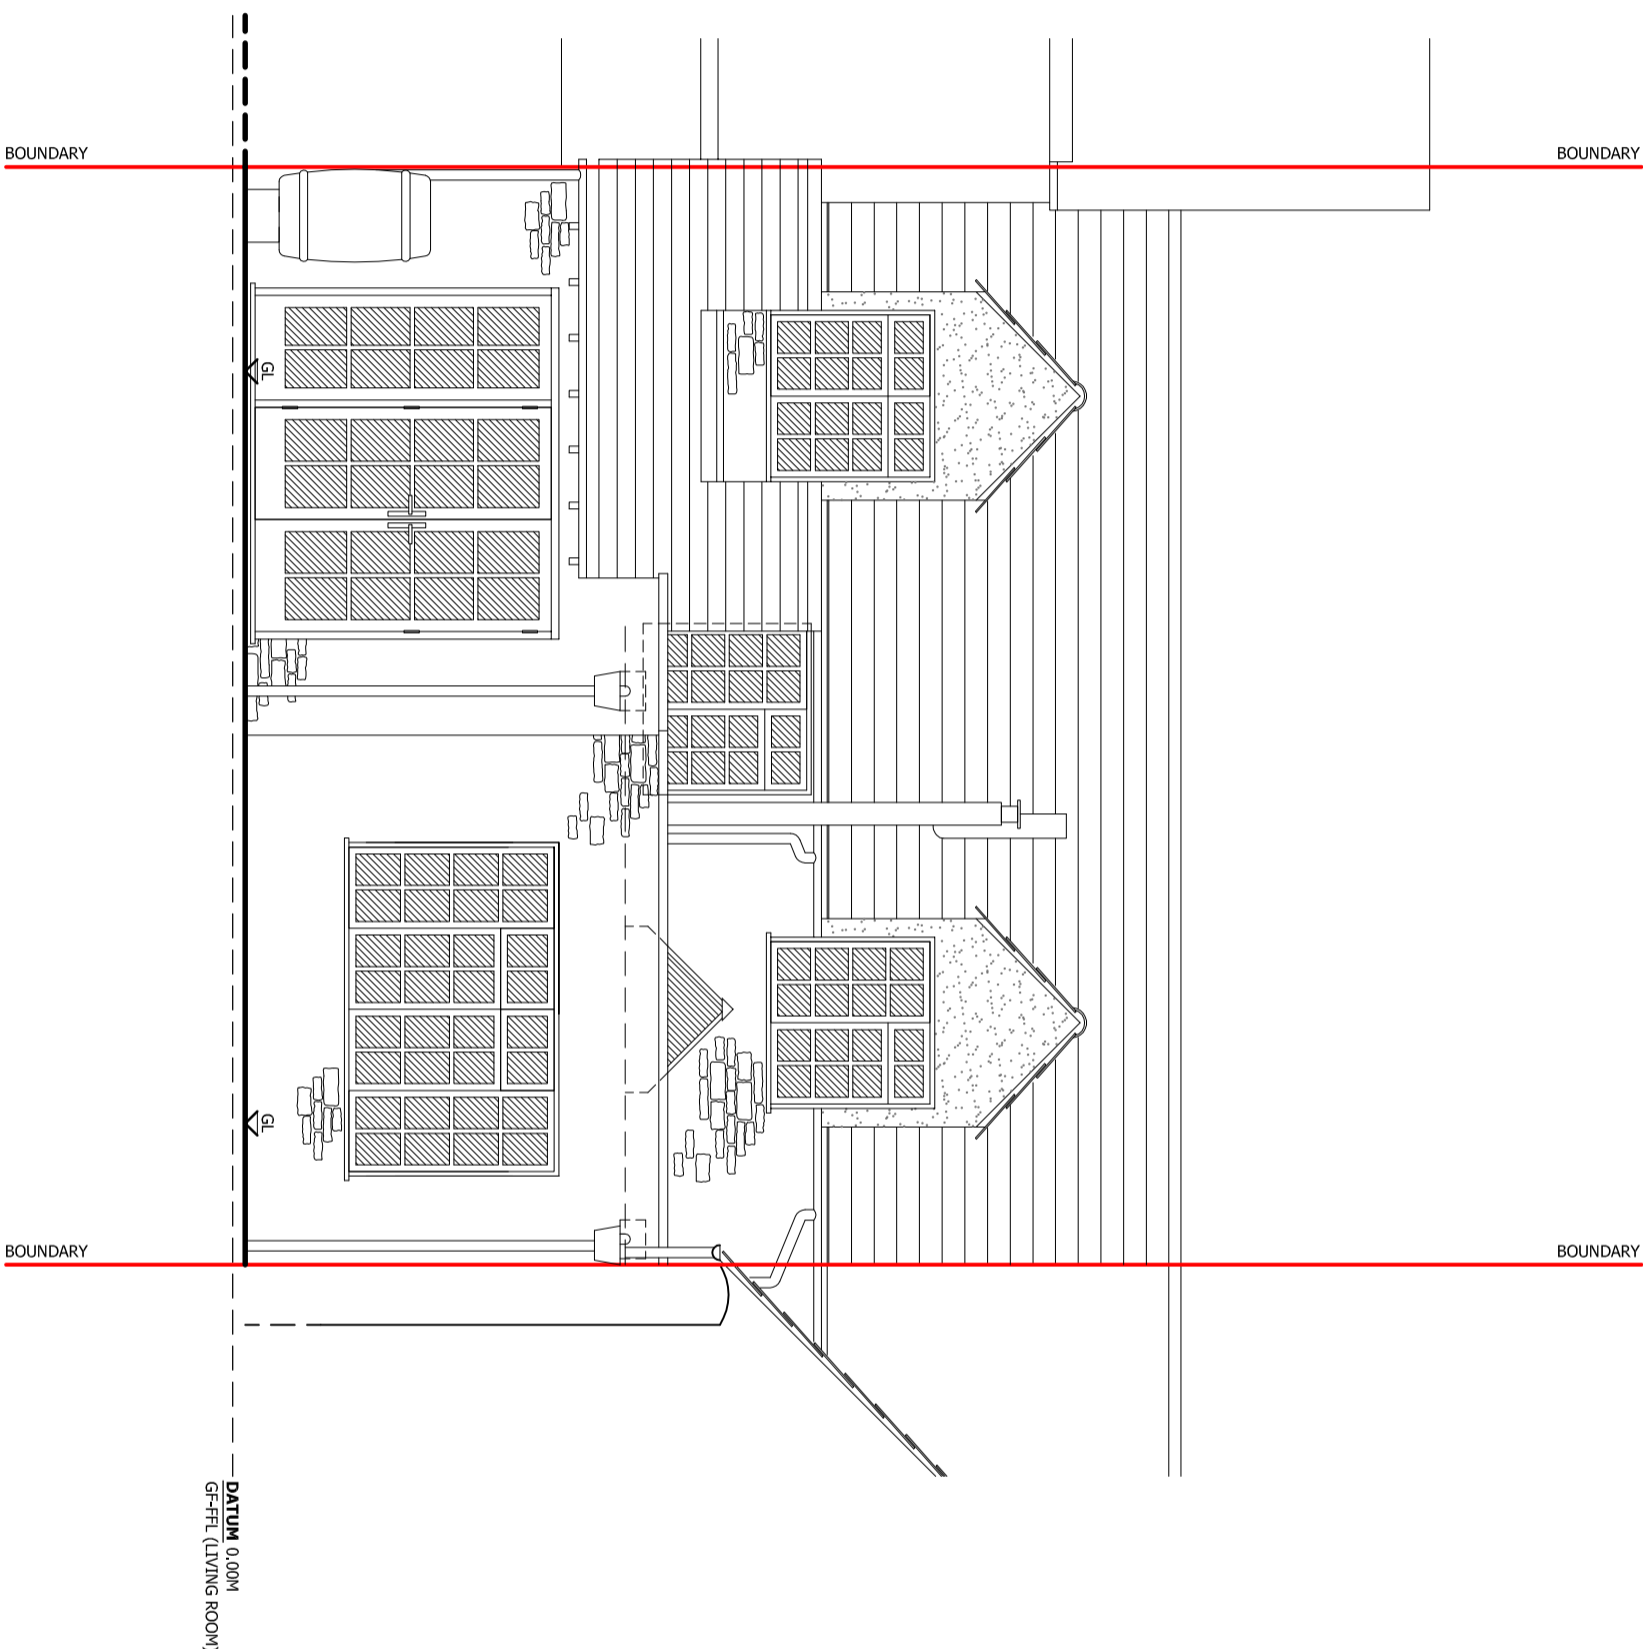

REAR (WEST) ELEVATION

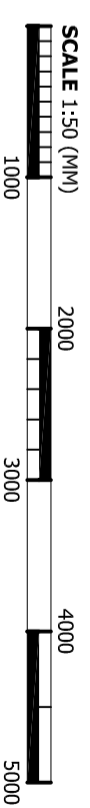

PROPOSED REAR (WEST) ELEVATION

Note:
Plans derived from third party plans with check dims.

Revisions
30.12.21 - REV.A - GENERAL REVISIONS.
17.05.22 - REV.B - BC PLANS.
29.01.24 - REV.C - PLANNING CONDITION APP.
30.01.24 - REV.D - GENERAL REVISION FOR PLANNING CONDITION APP.

M i l o

DESIGN & VISUALISATION

Tel: 07736 453907

E-mail: studio@mlodesign.co.uk

Web: www.mlodesign.co.uk

Title	PORPOSED REAR (W) ELEV.
Principal Contact	RICHARD PAULIN
Address	BEE COTTAGE ABBAY STREET ENSHAM WITNEY OX29 4HR
Date	30.01.24
Drawn By	MB
Sheet No.	AL13-PE1D
Scale	1:50@A3
Project No.	21-297

The copyright © of this plan sheet, accompanying documents & the project scheme design is the property of Milo Design & Visualisation. Unauthorised reproduction is prohibited.

North Point