



ANNOTATIONS KEY

LEVELS KEY

GL
GROUND LEVEL

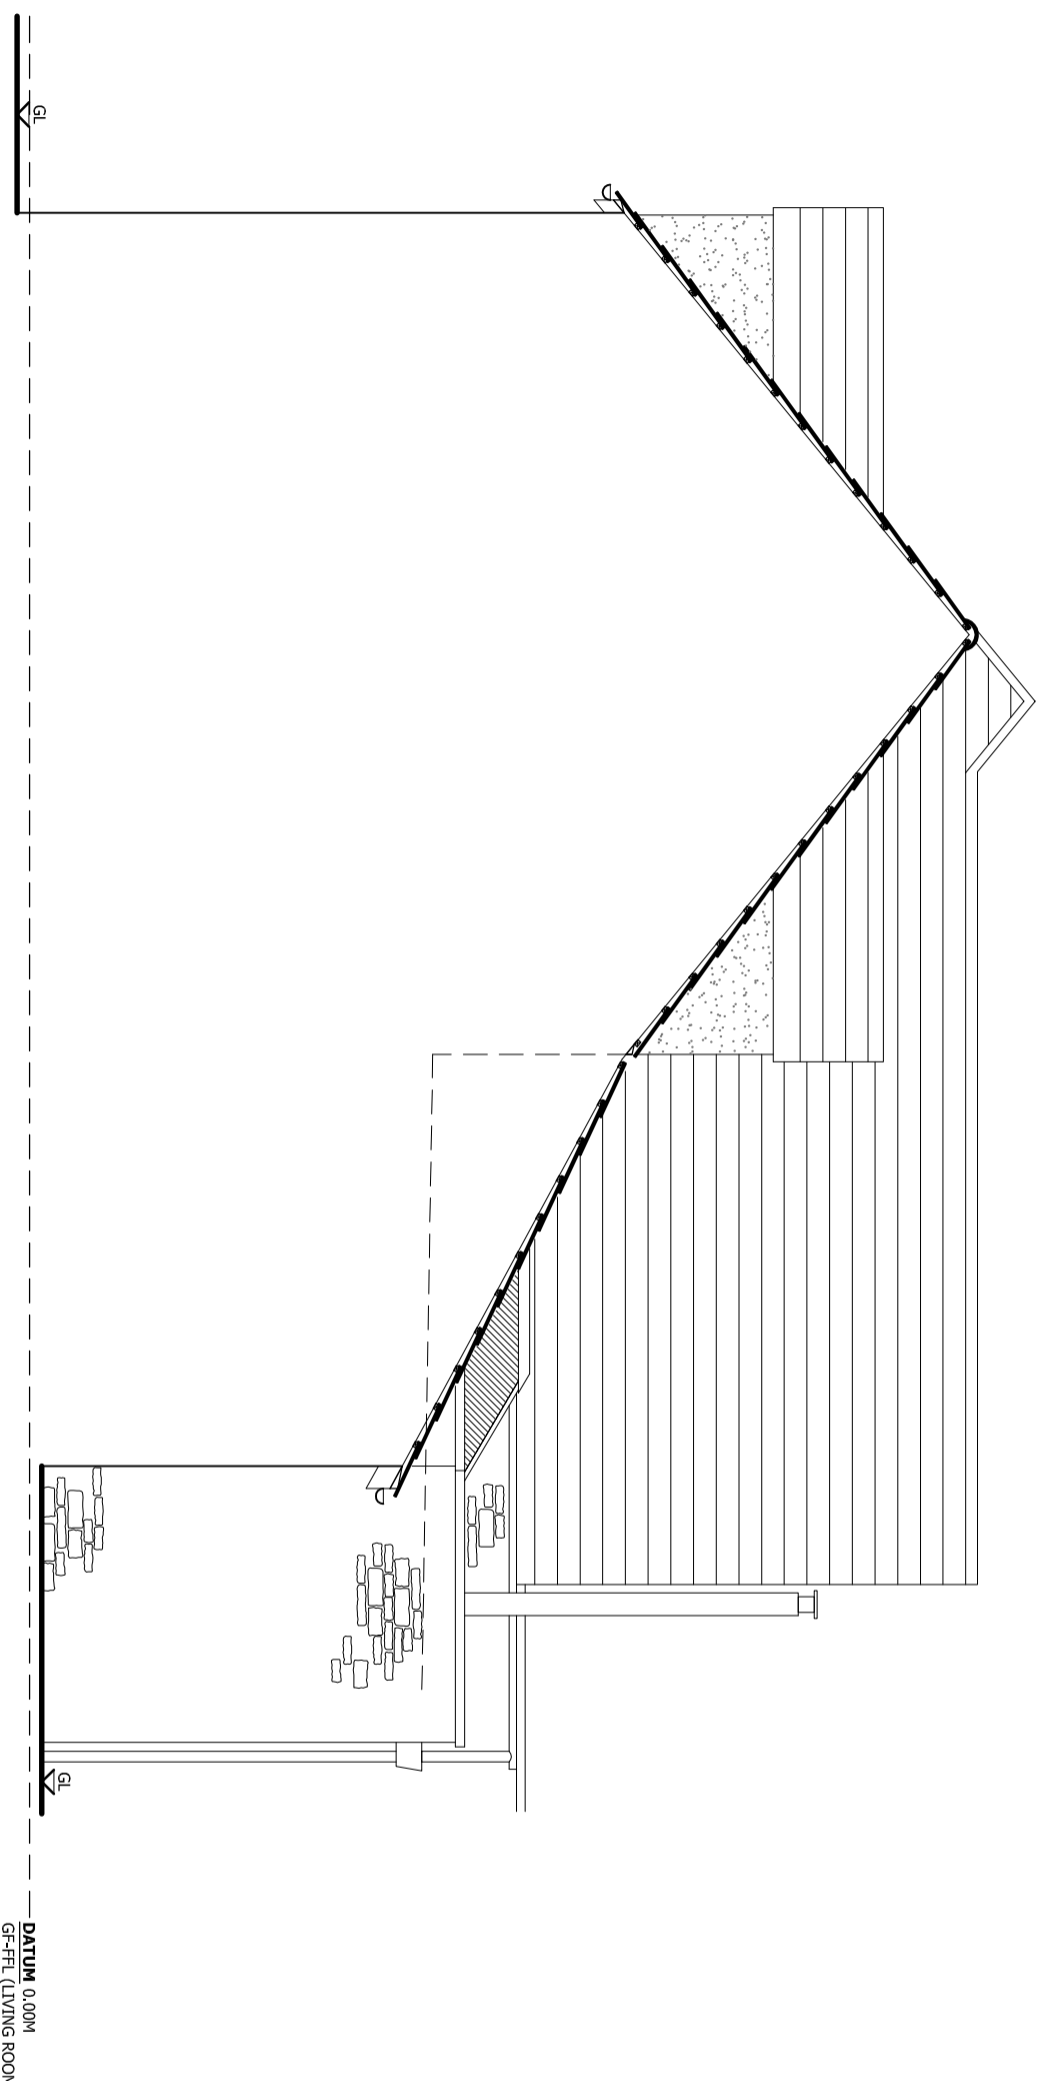

SIDE (NORTH) ELEVATION

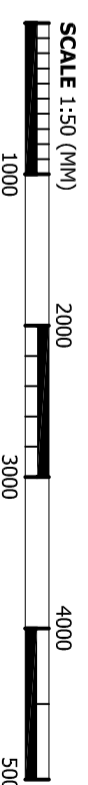

Note:
Plans derived from third party plans with check dims.

Revisions
17.05.22 - REV.A - BC PLANS,
29.01.24 - REV.B - PLANNING
CONDITION APP.
30.01.24 - REV.C - GENERAL
REVISION FOR PLANNING
CONDITION APP.

DESIGN & VISUALISATION

Tel: 07736 453907
E-mail: studio@mllo.design.co.uk
Web: www.mllo.design.co.uk

PROPOSED SIDE (NORTH) ELEVATION

Title	PROPOSED SIDE (N) ELEVATION
Principal Contact	RICHARD PAULIN
Address	BEE COTTAGE ABBEE STREET ENSHAM WITNEY OX29 4HR
Date	30.01.24
Drawn By	MB
Sheet No.	ALI1-PE.C
Scale	1:50@A3
Project No.	21-297

The copyright © of this plan sheet, accompanying documents & the project scheme design is the property of Mllo Design & Visualisation. Unauthorised reproduction is prohibited.

North Point