



FLOOR PLAN

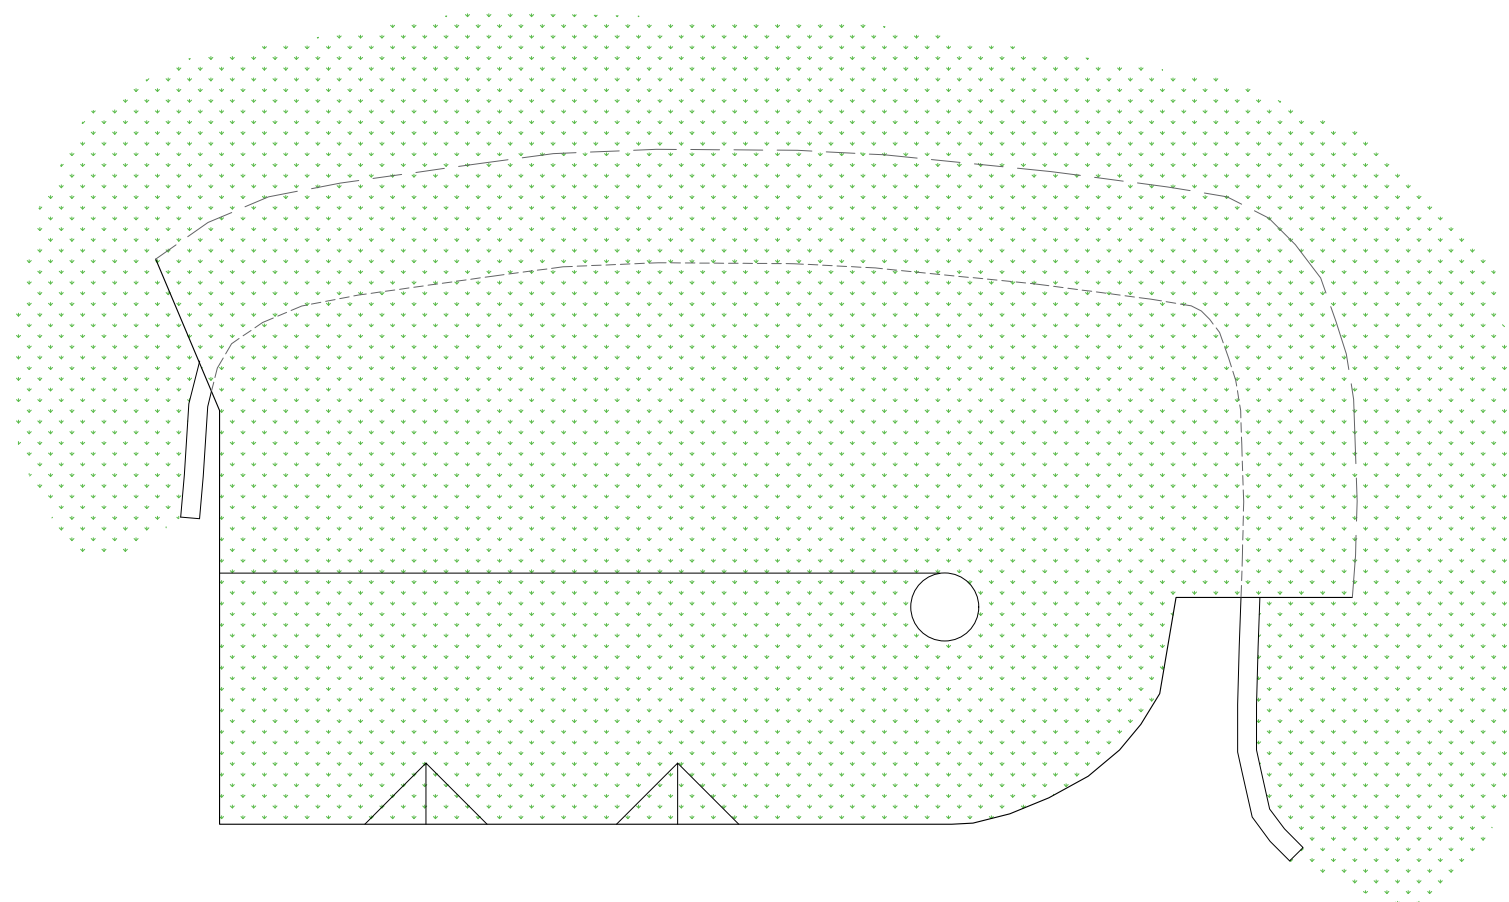

ROOF PLAN

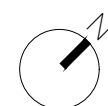

Proposed Plans	1:100	A3	PJSA-03-01	-
Rainhill Spring, Stoney Lane, Hemel Hempstead, HP3 0DP	SPIVACK		02/02/23	
  		PJSA Ltd The Old Place, Lock Path, Dorney Windsor, Berkshire, SL4 6QQ 01753 855011 enquiries@pjsa.co.uk www.pjsa.co.uk <small>Crown copyright reserved - For identification purposes only licence no. Es 100011624 based upon ordnance survey plans with the permission of the controller of her majesty's stationery office</small>		
Chartered Surveyors & Architects Property & Planning Consultants				