




SOUTH-WEST ELEVATION

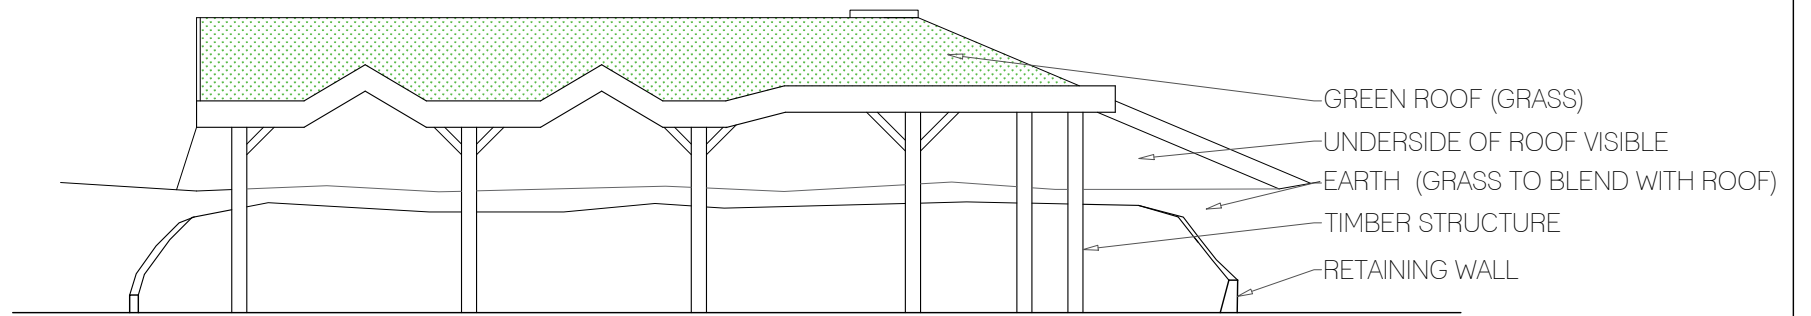

SOUTH-EAST ELEVATION

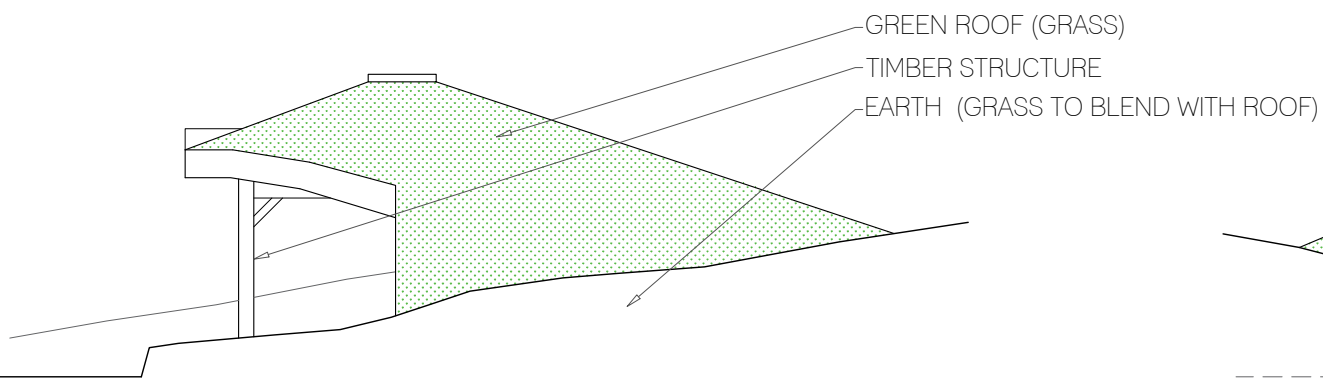

NORTH-EAST ELEVATION

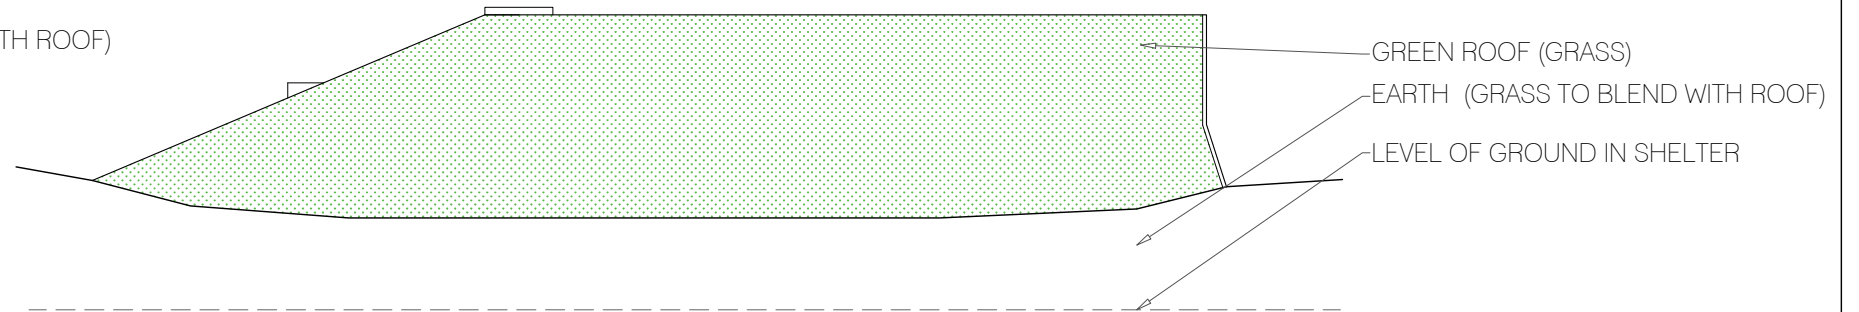

NORTH-WEST ELEVATION



Proposed Elevations	1:100	A3	PJSA-05-01	-
---------------------	-------	----	------------	---

Rainhill Spring, Stoney Lane, Hemel Hempstead, HP3 0DP	SPIVACK	02/02/23
--	---------	----------





Chartered Surveyors & Architects | Property & Planning Consultants

PJSA Ltd
 The Old Place, Lock Path, Dorney
 Windsor, Berkshire, SL4 6QQ
 01753 855011
 enquiries@pjsa.co.uk
 www.pjsa.co.uk

Crown copyright reserved - For identification purposes only licence no. Es 100011624 based upon ordnance survey plans with the permission of the controller of her majesty's stationery office