
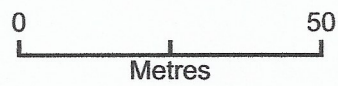


11 Armstrong Drive, Warmley, Bristol, South Gloucestershire, BS30 8RD - Location Plan

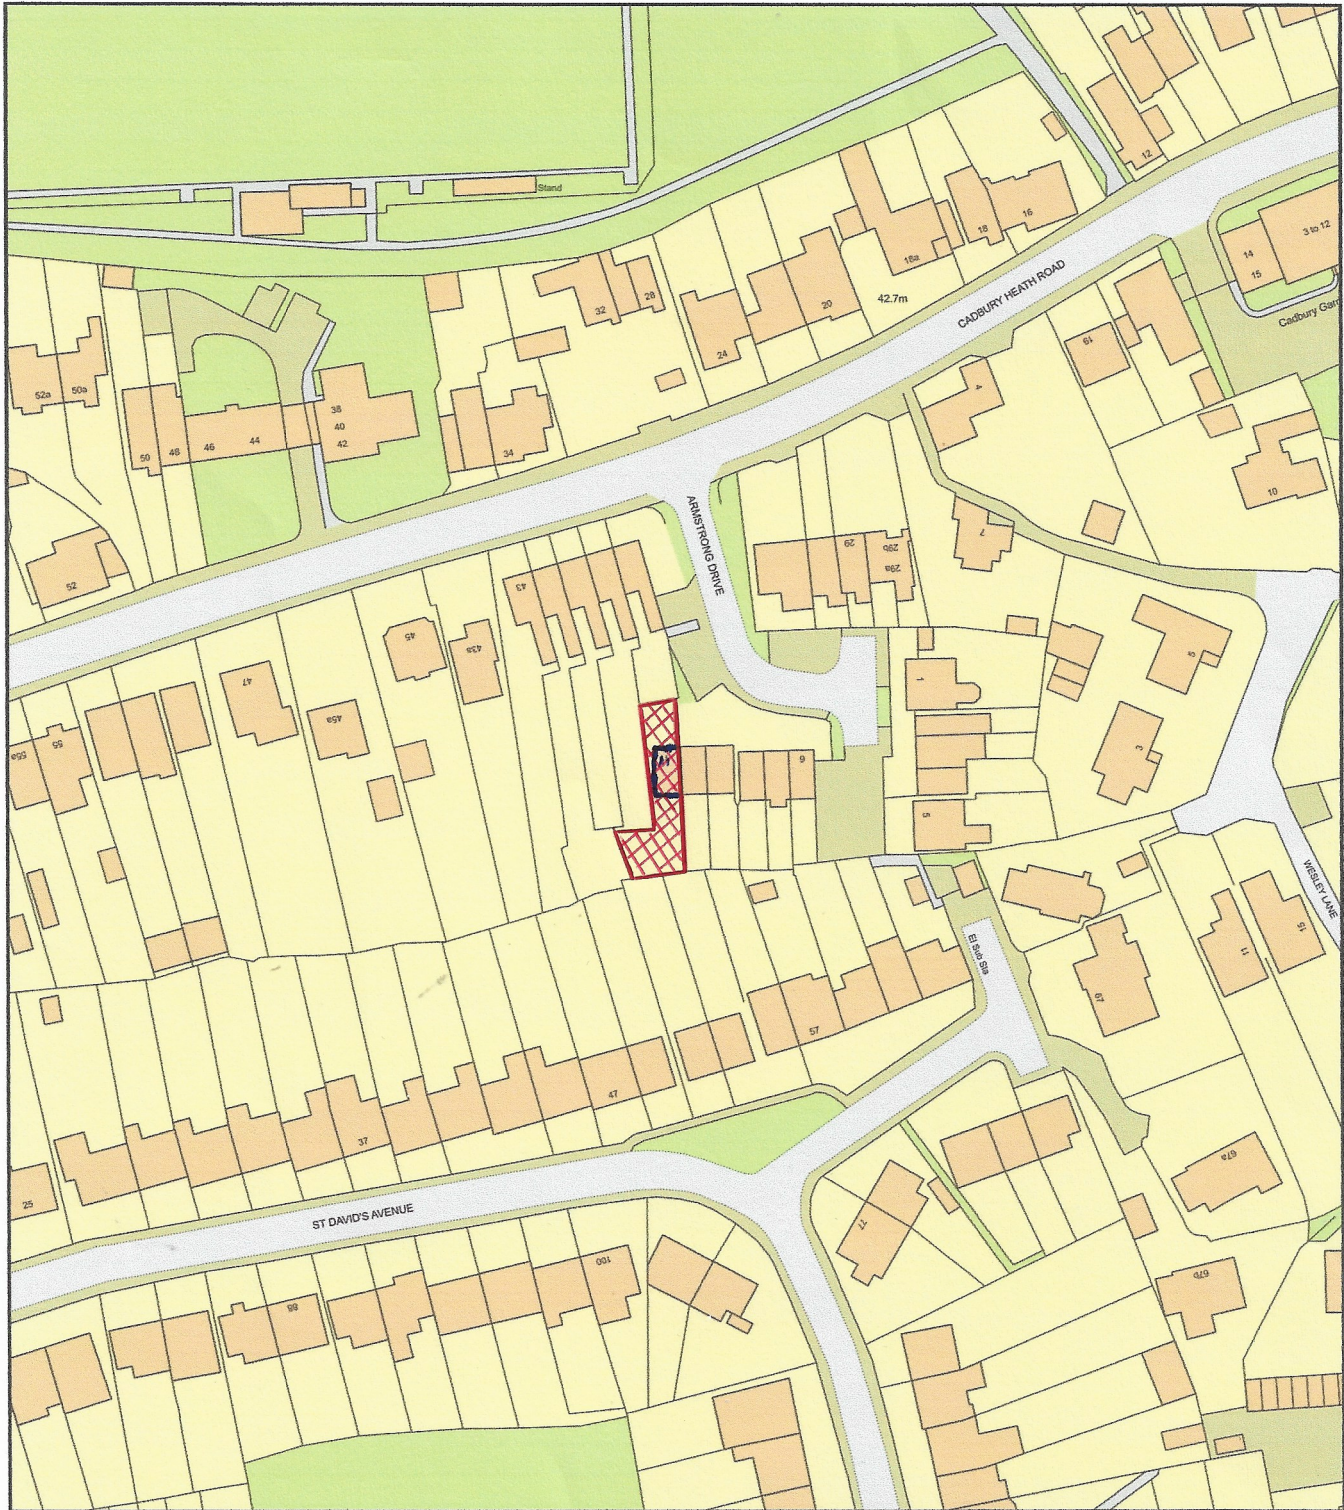

Plan Produced for: **Carole Kingscott and Arthur**

Date Produced: 01 Feb 2024

Plan Reference Number: TQRQM24032163332561

Scale: 1:1250 @ A4