




VISUAL SCALE 1:50 @ A1



VISUAL SCALE 1:100 @ A1

A1

Comments

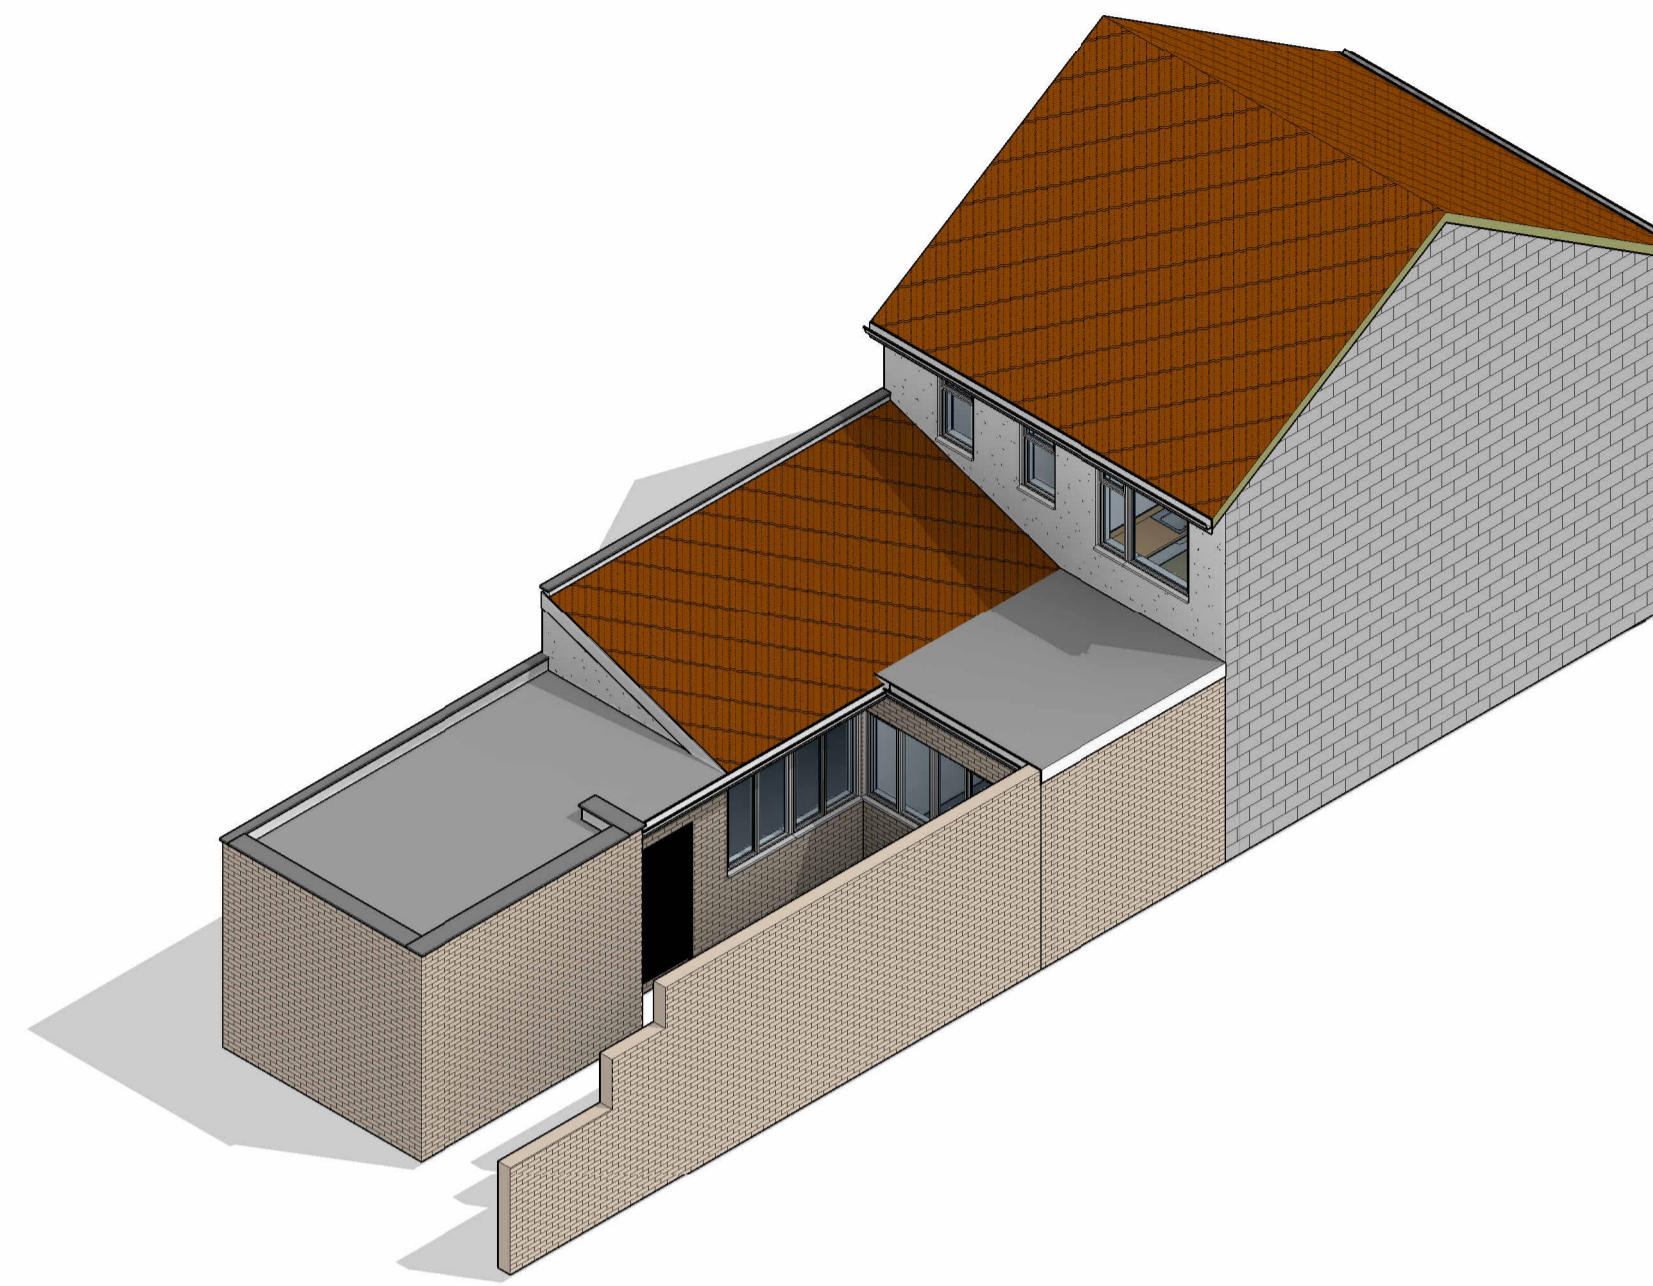

1	Single Power Socket	FIRE	Fire Alarm Panel	■	Distribution Board
2	Double Power Socket	SS	Shaver Socket	⊙	Smoke Detector
C	Cooker Point	SP	Speaker Point	H	Heat Detector
U	Unswitched Fused Spur	TV	TV Aerial Point	C	Carbon Monoxide Detector
▲	External Power Socket	FB	Floor Box	⊗	Extract fan
▲	Telephone Point	FS-2	Floor Socket	⊙	Underfloor heating control
D	Cat 6 Data Point	⊙	Passive Extract		
▲	Extract Vent	⊙	Mechanical Extract		

Wall Structure Key:

	Cavity Wall: Render
	Cavity Wall: Face Brick
	Block Work: 100mm
	Studwork Wall: 75mm
	Metal Frame: 70mm
	Solid Brick Wall: 215mm
	Solid Block Wall: 215mm
	Structural Opening
	Walls Removed

Please note:
All drawings are for the purposes of planning only unless marked for construction.

All builders to site measure to confirm measurements.

Report all discrepancies to the person named below, do not proceed without instruction.

BRO take no responsibility should any drawing/s unless specified are used for building purposes and measurements aren't checked on site.



All drawings remain the property of BRO Architecture

Drainage Key

S	Storm Drainage
MH	Manhole
FD	Foul Drainage
SVP	Soil Vent Pipe
GP	Gulley Pot
RWP	Rainwater Pipe
AD	ACO Drain


Ducting Colour & Use

Red	Electric cable
Yellow	Gas Pipe
Blue	Water pipes
Green	Data/Comms
Grey	BT
Purple	Security - Cameras
Orange	Garden Lighting non Security

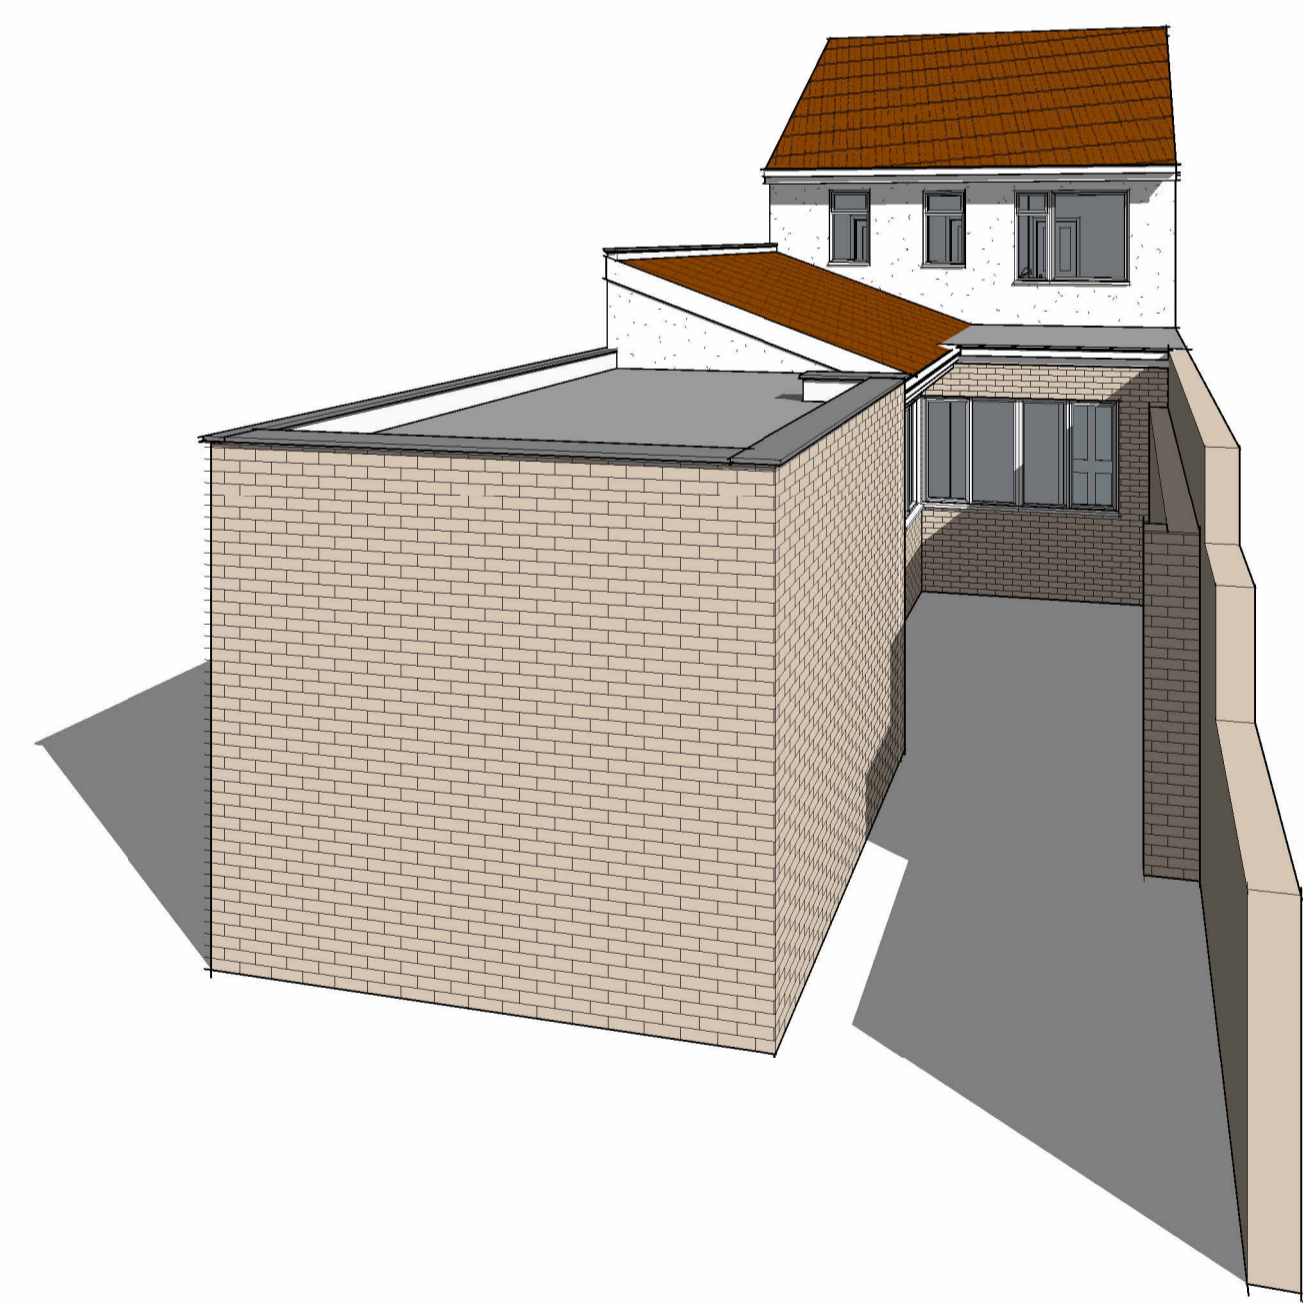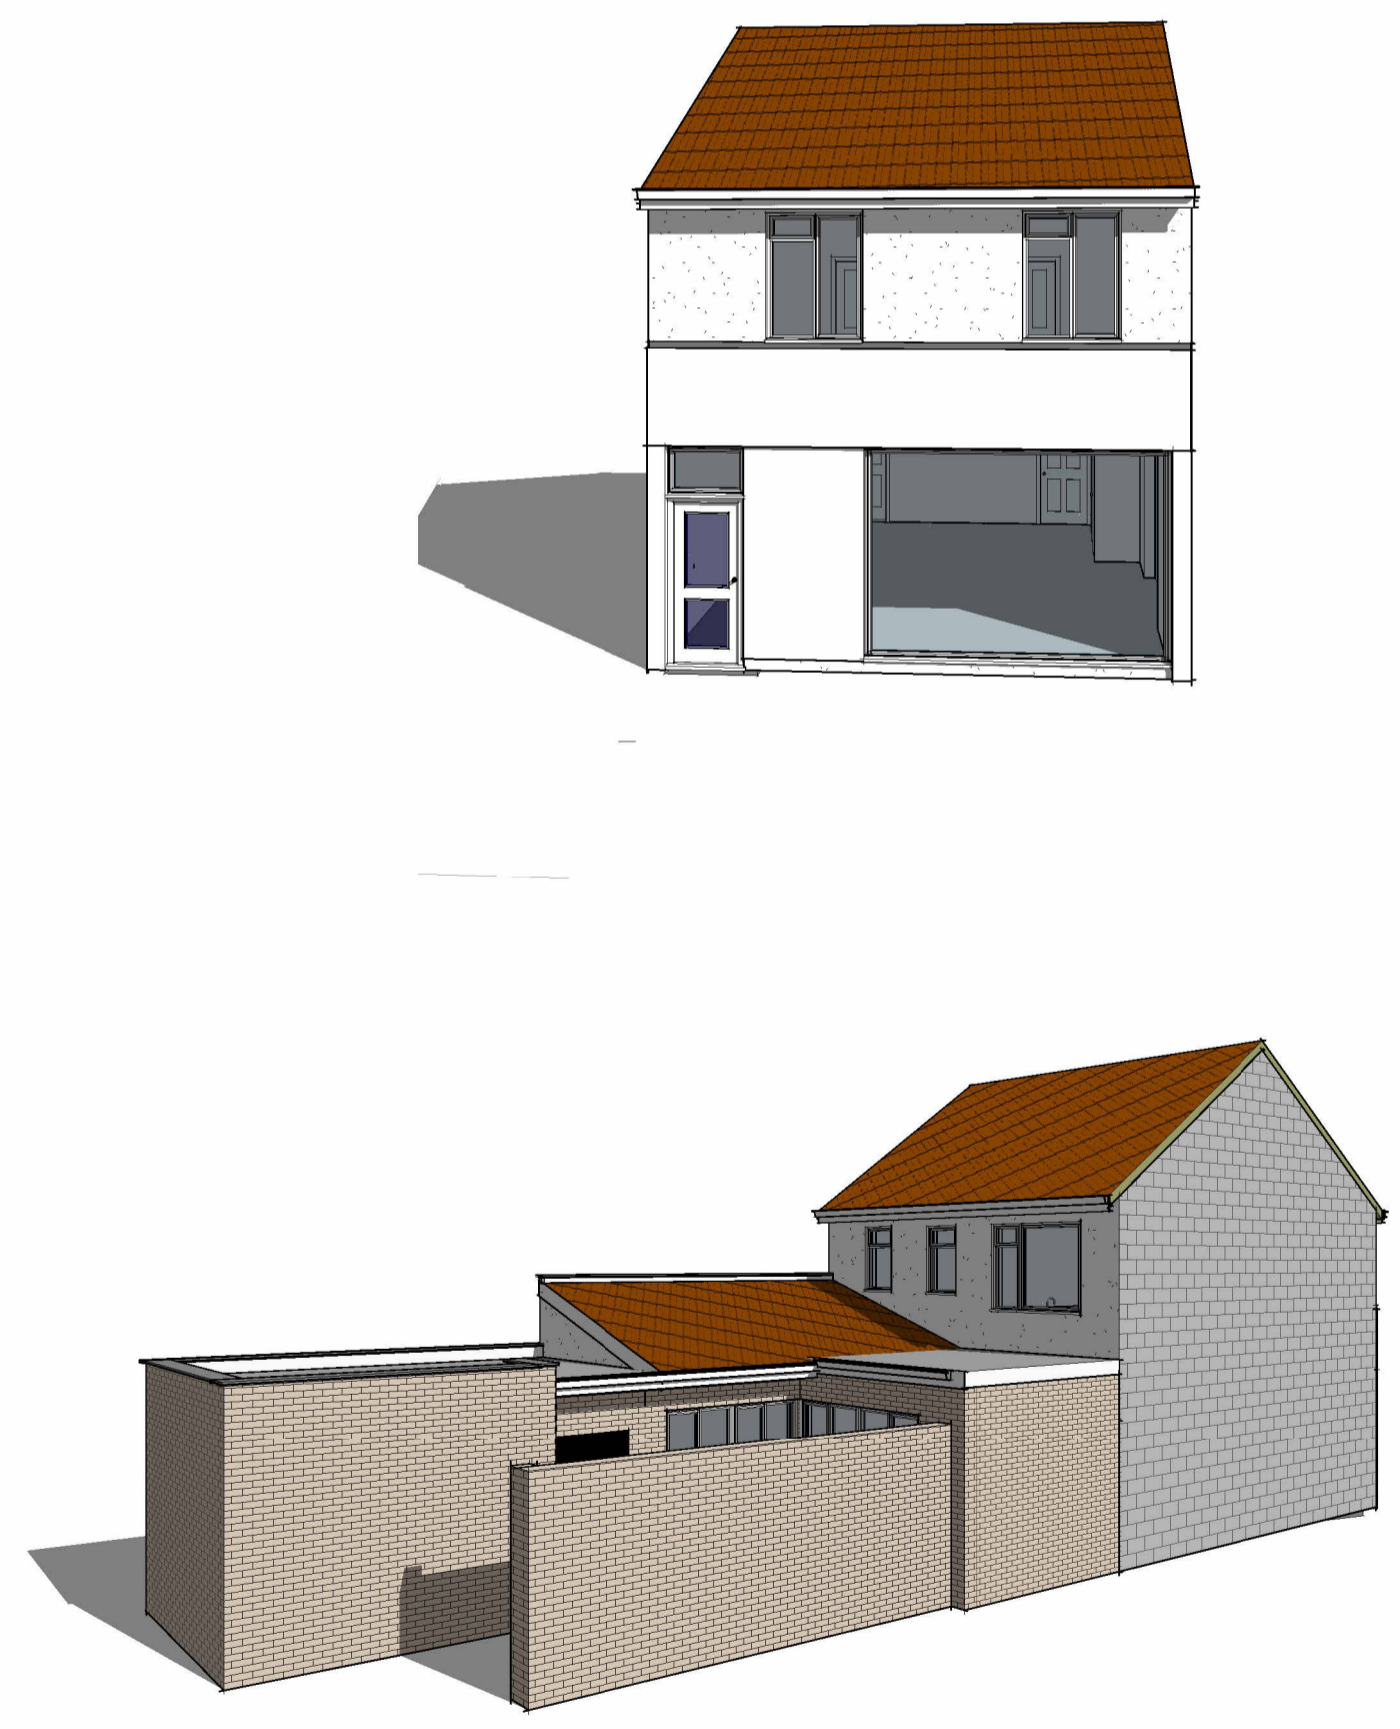

DRAWING NUMBER

E1-4

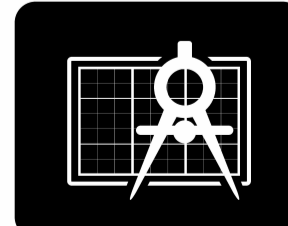

BRO ARCHITECTURE
DESIGNING YOUR DREAMS

Mobile: 07508 856621
Website: www.broarchitecture.co.uk
E-mail: info@broarchitecture.co.uk

CLIENT

Rokform Group

SITE ADDRESS

124 Gloucester Rd Bristol
BS34 5BP

PROJECT NAME

Proposed Loft Conversion

DRAWING NAME

Existing Additional Views

DATE
26th Jan 24

REV

DRAWN BY
SH

SCALE (@ A1)

CHECKED BY
Client

PROJECT NUMBER
SH/BRO/260124-JM