



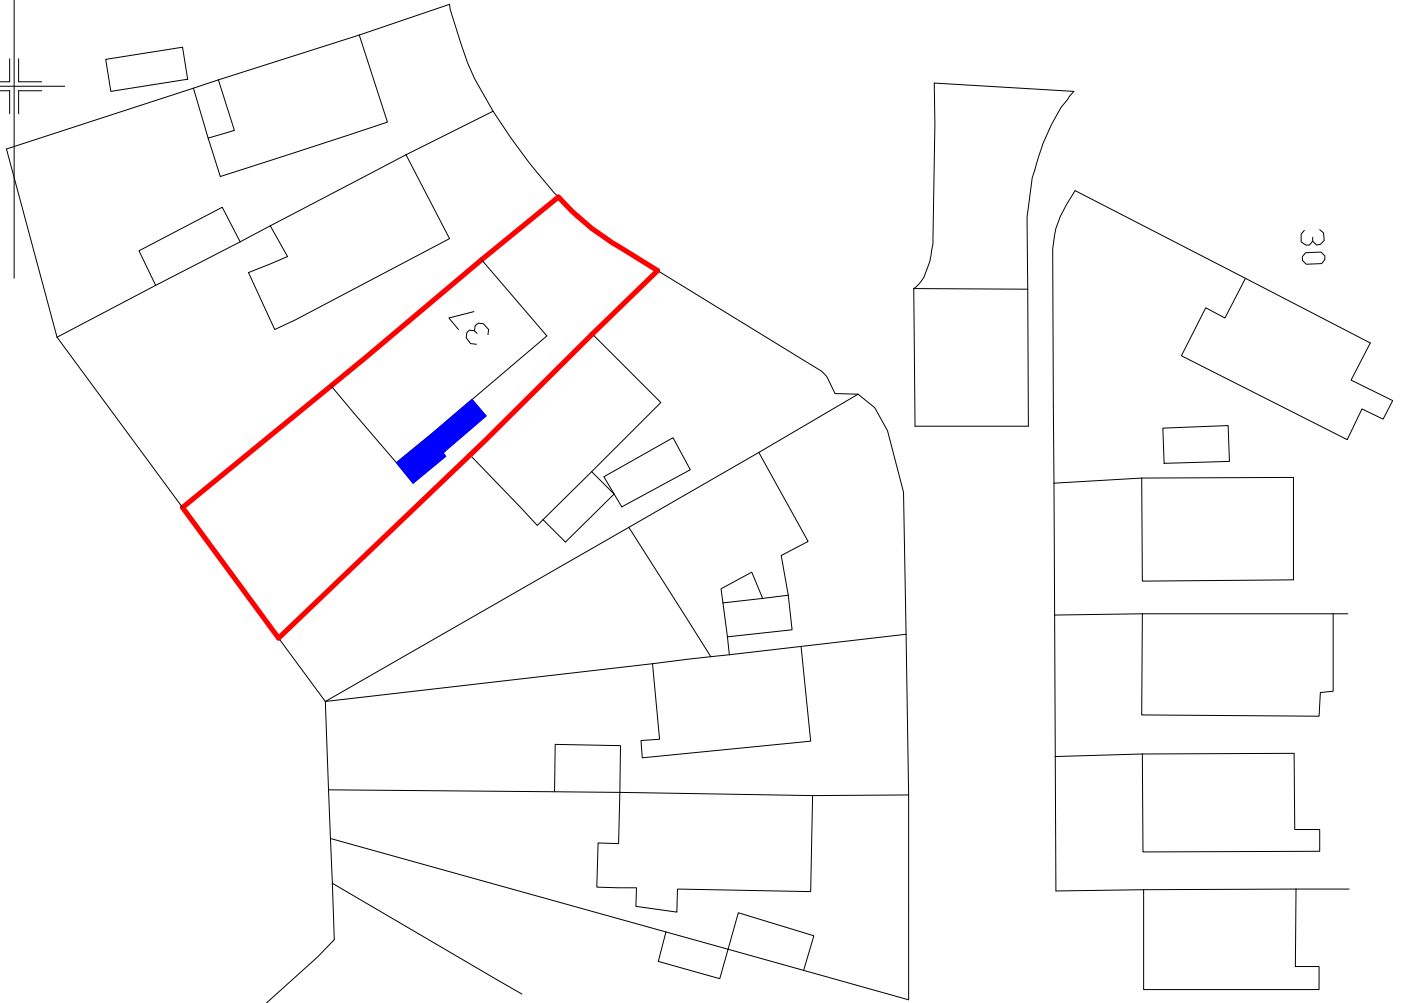

DeSiGN HoUsE
01242 227197

Title 2023.046.Block Plan 1:500
Project Single Storey Side Extension @ 37 Winchester Way

N

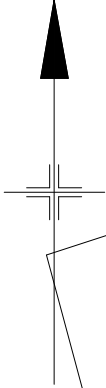

Produced on 30 January 2024 from the Ordnance Survey National Geographic Database and incorporating surveyed revision available at this date.

This map shows the area bounded by 392816 220550,393016 220550,393016 220750,392816 220750,392816 220550

Crown copyright and database rights 2024 OS 100054135. Supplied by copla ltd trading as UKPlanningMaps.com a licensed Ordnance Survey partner (OS 100054135).

Data licence expires 30 January 2025. Unique plan reference: v4e/1052094/1417416

