


**TREE PROTECTION** to B.S.5837:2012

Existing popular trees to rear of garden will be protected by use of a 1800mm high Heras Fence, as indicated. The fence must be erected prior to the commencement of any works and should be clearly signed indicating that it should not be removed until the completion of the construction process. Fencing to be in accordance with B.S.1722-18:2011.

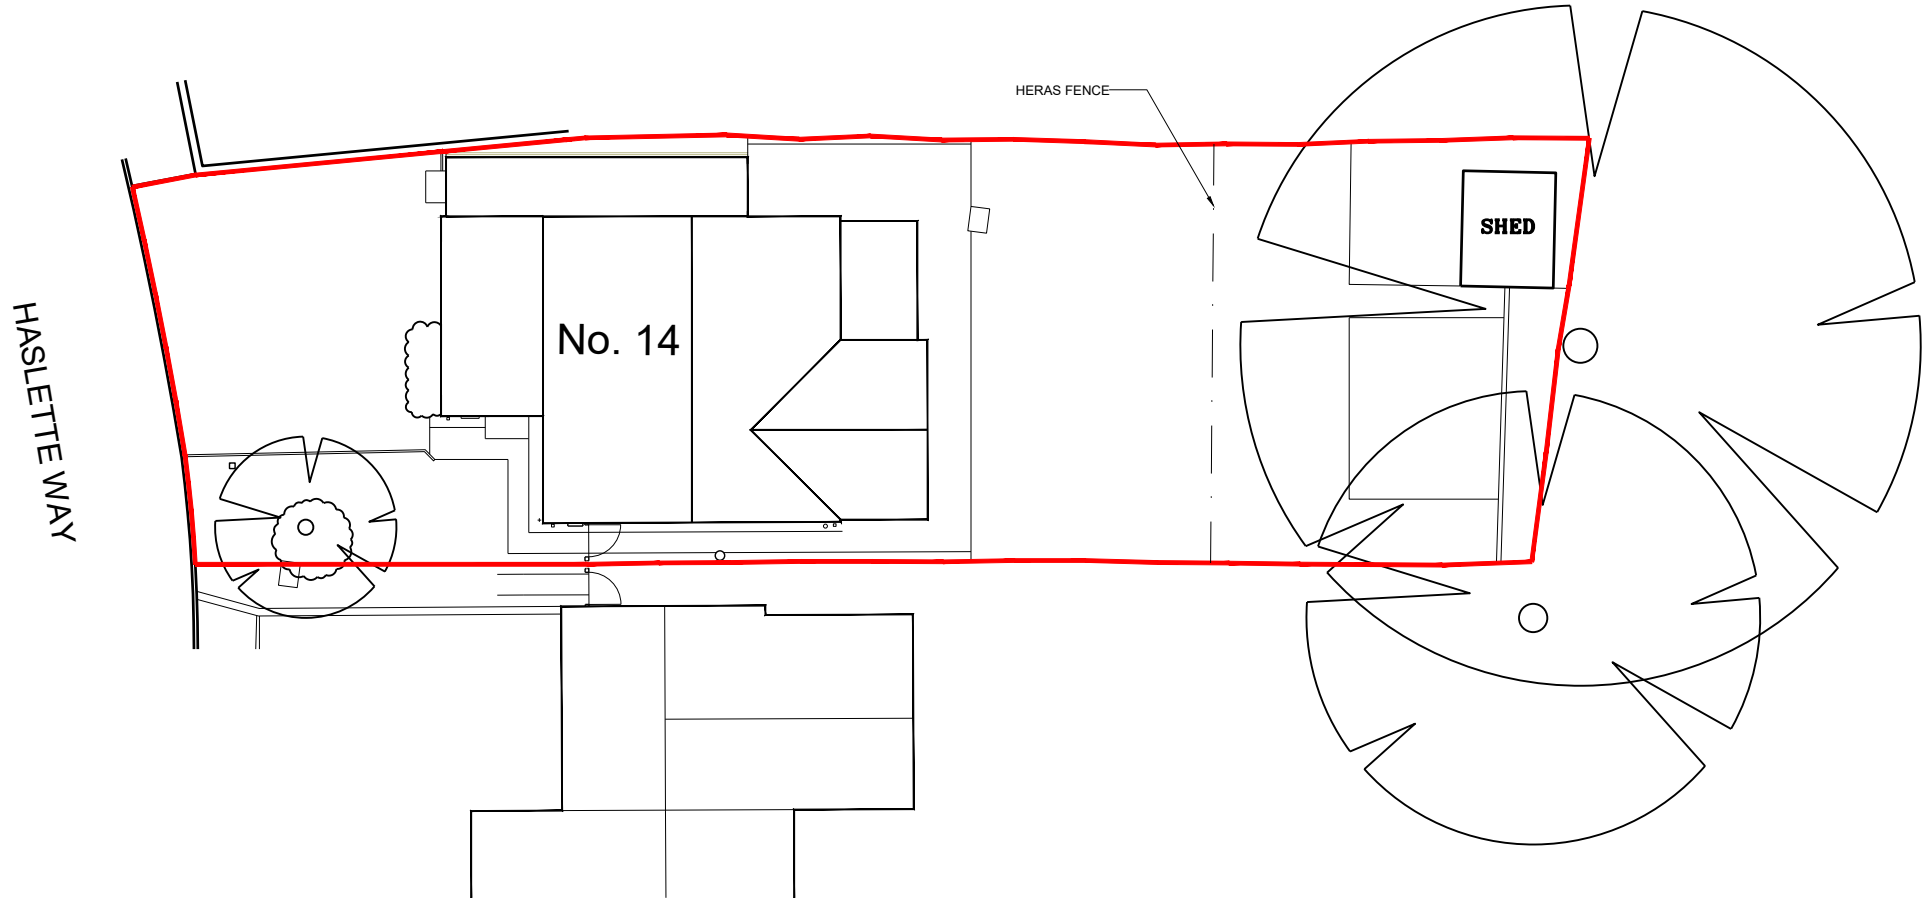

CLIENT  
MR & MRS WINTLE

PROJECT  
EXTENSION & REFURBISHMENT OF  
14 HASLETTE WAY  
CHELTENHAM  
GL51 3RQ

DRAWING TITLE:  
TREE PROTECTION PLAN

DRAWING No. REVISION  
010 -  
SCALE  
1:200 @ A4

DATE  
JAN 2024  
DRAWING STATUS  
PLANNING