


Location Plan

Site Address: 11, Fernhills, Hunton Bridge, WD4 8PT

Date Produced: 02-Feb-2024

Scale: 1:1250 @A4

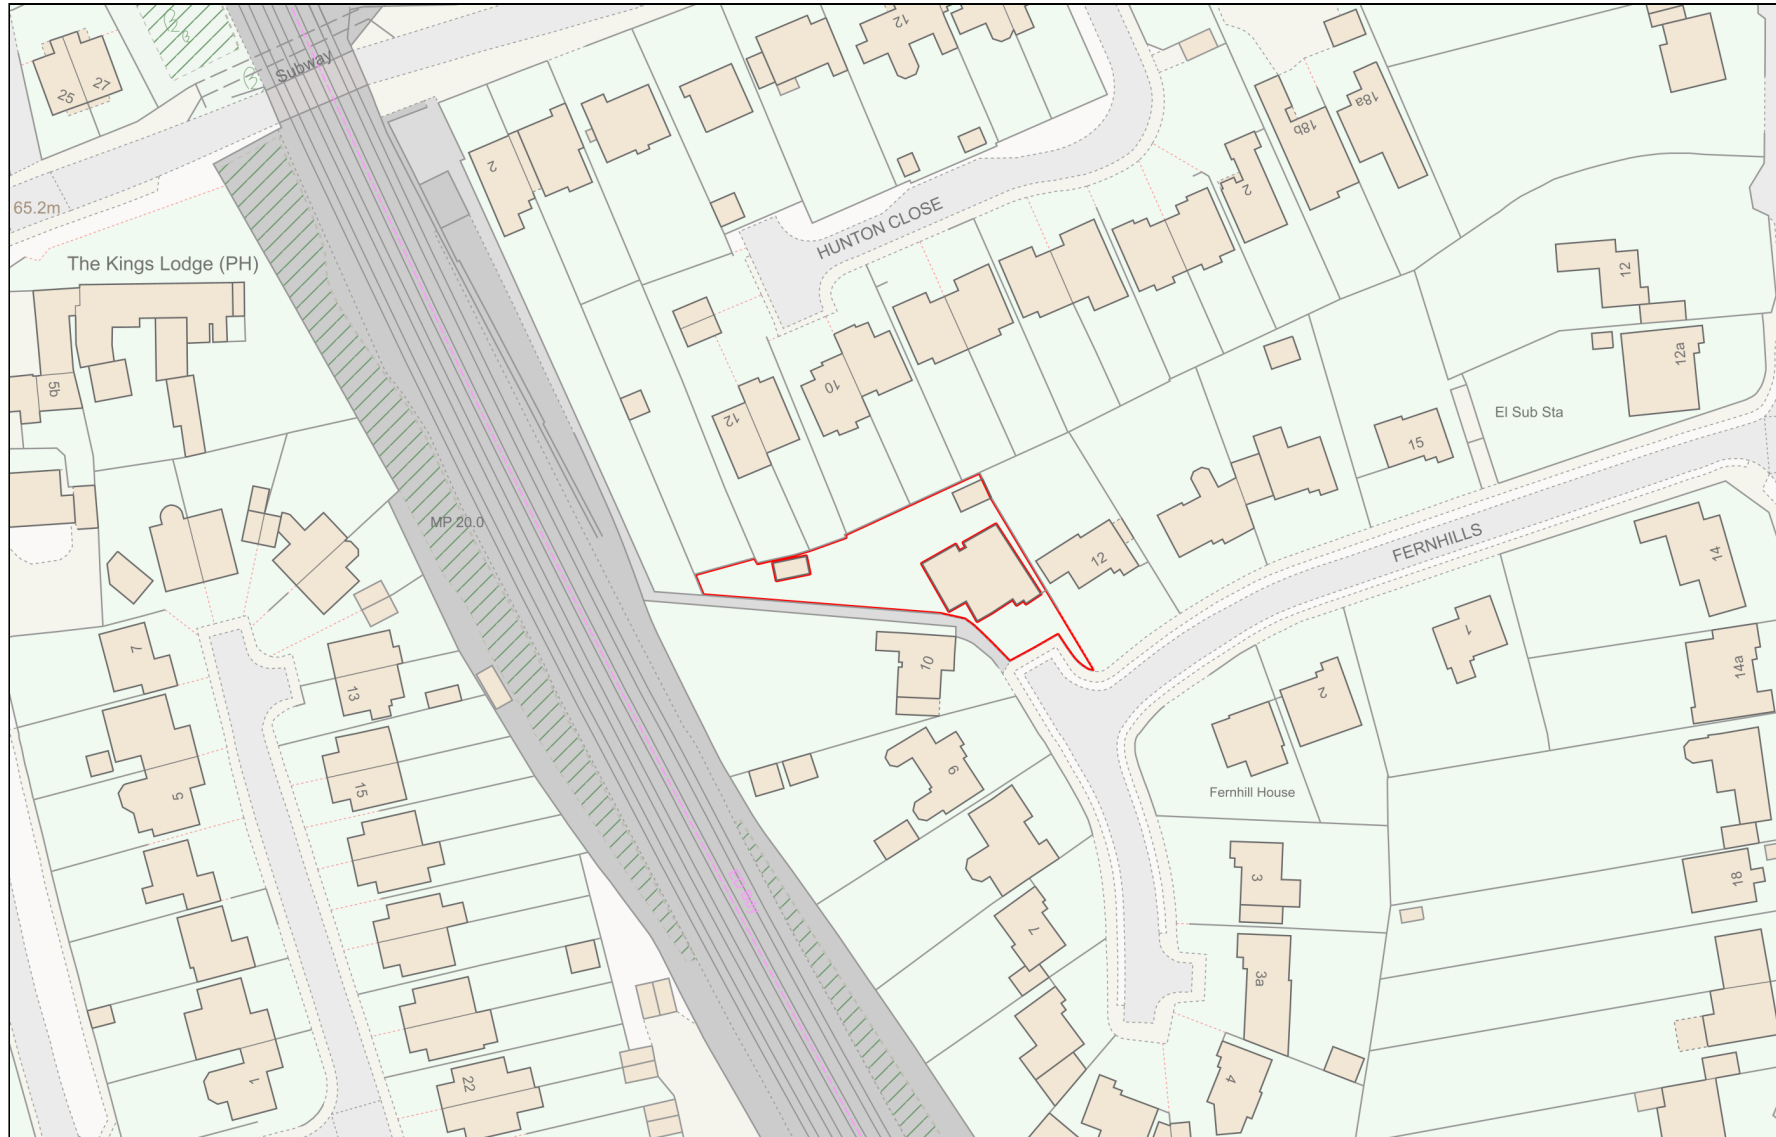

Planning Portal Reference: PP-12775888v1

