



Proposed South (Front) Elevation

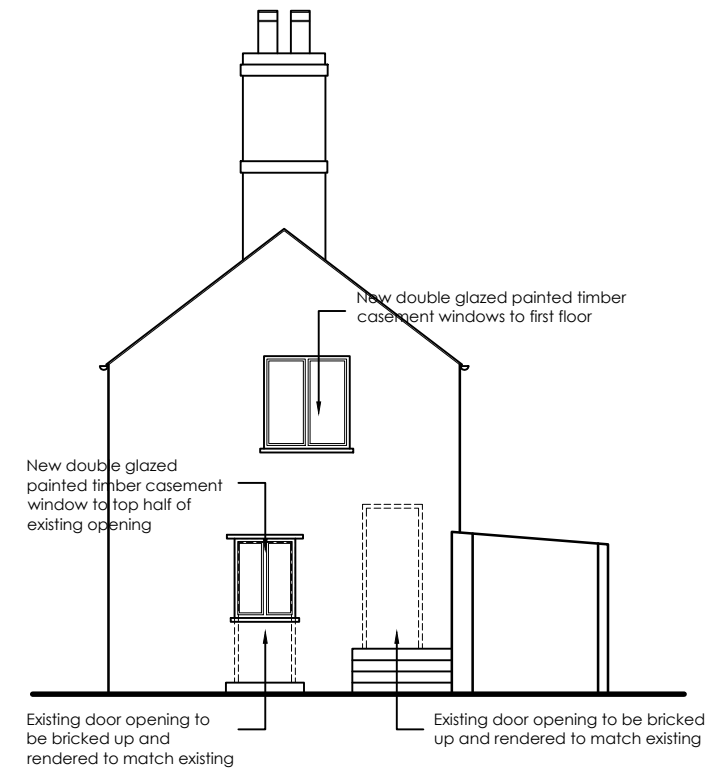

Proposed East (Side) Elevation

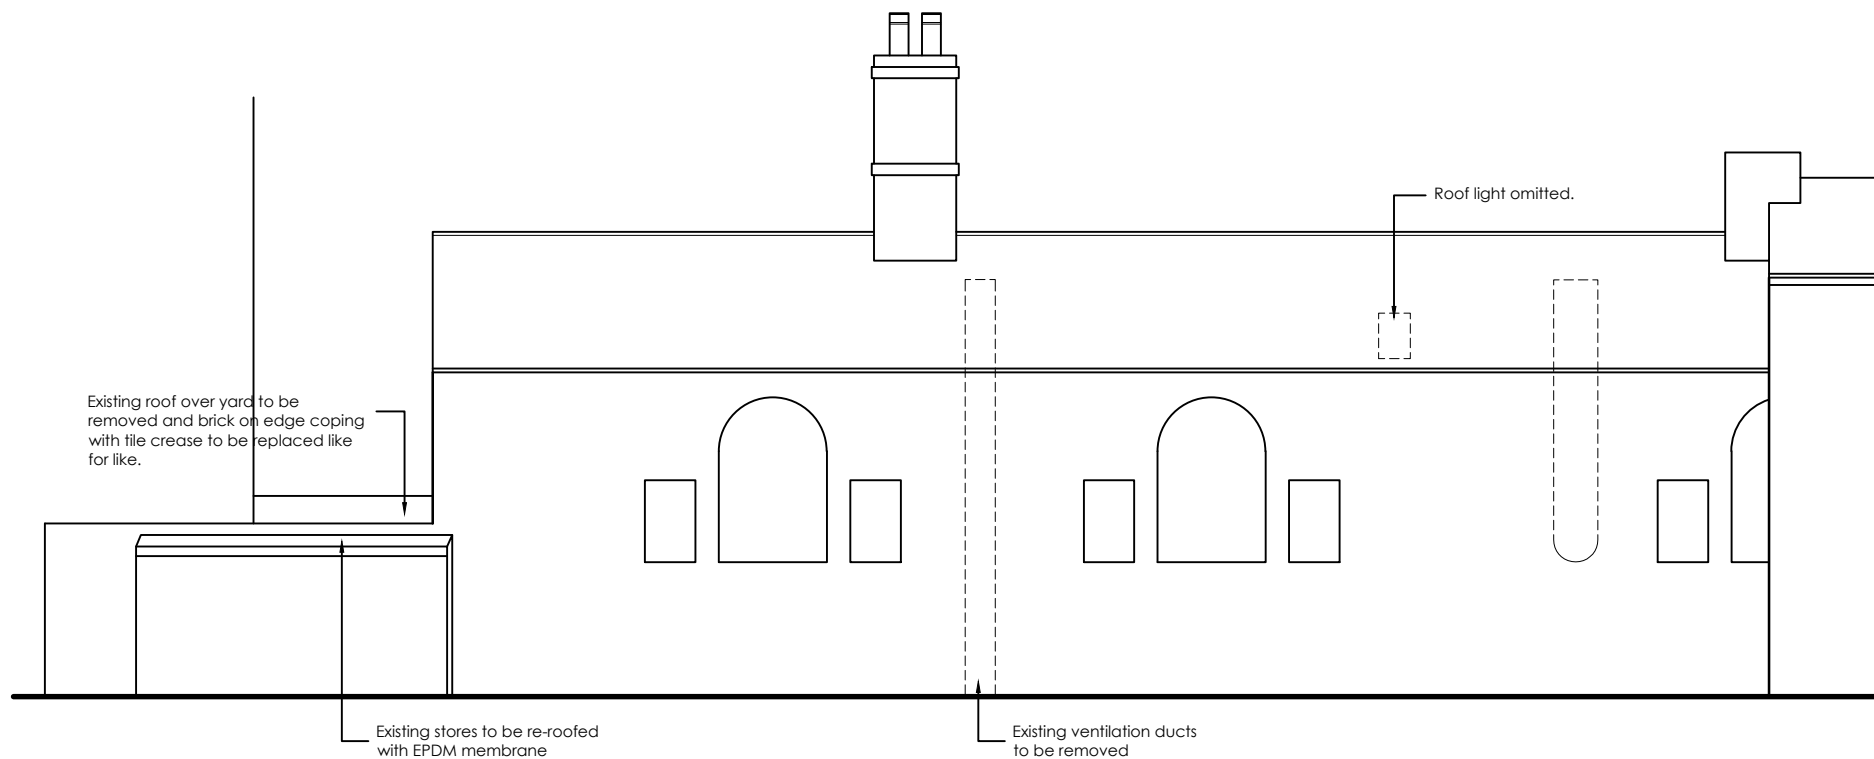

Proposed North (Rear) Elevation



Rev	Date	By	Description	Chkd
P5	15.12.2020	JEB	Conservation officers comments addressed.	-
P4	11.12.2020	JEB	Conservation officers comments addressed.	-
P3	09.12.2020	JEB	Roof finish revised & chimney stack height reduced.	-
P2	05.11.2020	JEB	Client comments incorporated.	-
P1	03.11.2020	JEB	Additional notes added.	CMG

MEIN Henry Mein Partnership Ltd
 Architects & Interior Designers
 3 Russell Place | Nottingham | NG1 5HJ
 0115 947 6065 | info@henrymein.co.uk | henrymein.co.uk

Project:
 6 to 8 Portland Street,
 Newark, Nottinghamshire, NG24 4XG.
 Drawing Title:
 Proposed Elevations

Date:	28.10.2020	Scale:	1:100	Drawn By:	JEB
Revision:	P5	Media:	A3	Checked By:	CMG

Drawing Status:
PLANNING

Drawing No.
 7526 MEIN-XX-XX-DR-A-20-004

No part of this publication may be reproduced, stored in any retrieval system or transmitted in any form or by any means without prior permission of Henry Mein Partnership Ltd.