


Ordnance Survey, (c) Crown Copyright 2024. All rights reserved. Licence number 100022432

Location Plan

Scale: 1:1250


1:1250

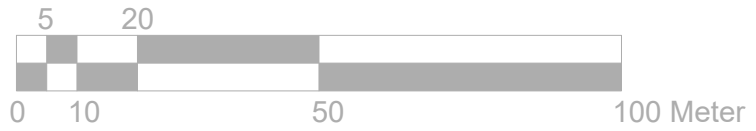


Block Plan

Scale: 1:500

1:500

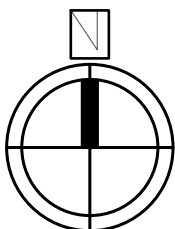

	Project:	Title:	Scale: 1:1250/500@A3
	14 The Hides, Harlow, CM20 3QL	Location Plan Block Plan	Date: 05.02.2024
			Drawing No.:
			LBA 3382 - 04/LB
			Revision
info@lbarchigroup.co.uk		Mob: 07710410150	