



BROAD LANE

Existing Front Driveway
Scale 1:100

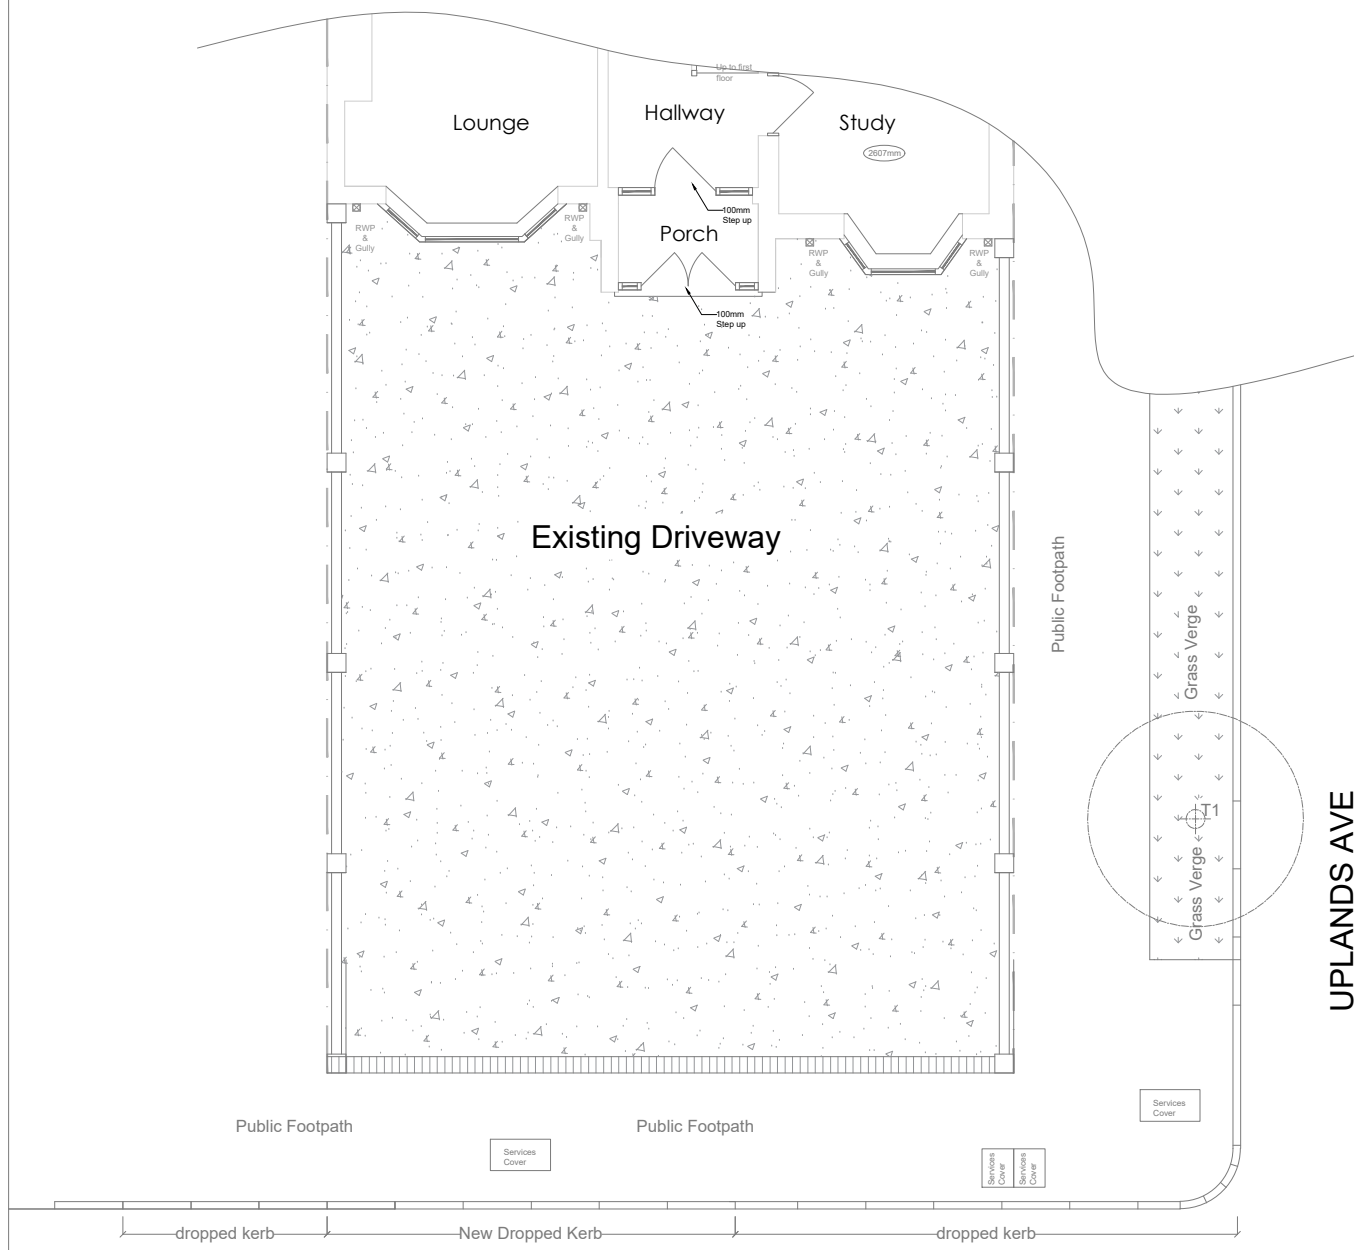

BROAD LANE

Proposed Front Driveway
Scale 1:100

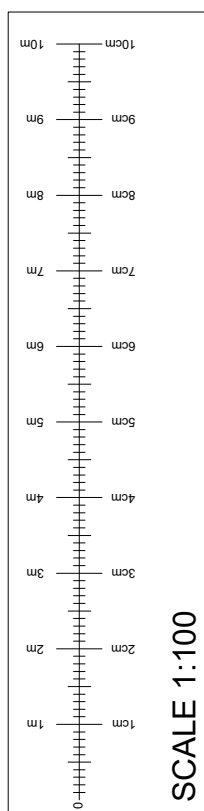

REVISIONS:

Dimensions given in mm as a guide only. Contractor to work to brick sizes and report any discrepancies. Read with specification notes, © Copyright 2024.

Mistry Design & Build Ltd

Carpenter's House, 52 Himley Crescent, Goldthorn Park, Wolverhampton, WV4-5DE
Tel: 07527363892
E-mail: mmistry1212@live.co.uk

73 Broad Lane
Finchfield
Wolverhampton
WV3 9BW

Client:
Mr D Suman

Title:
Extg and Prop Plans

Drawing No: 202418/1 Scale: 1:100 Date: Jan 2024

Drawn By: MPM

A3 PLAN