
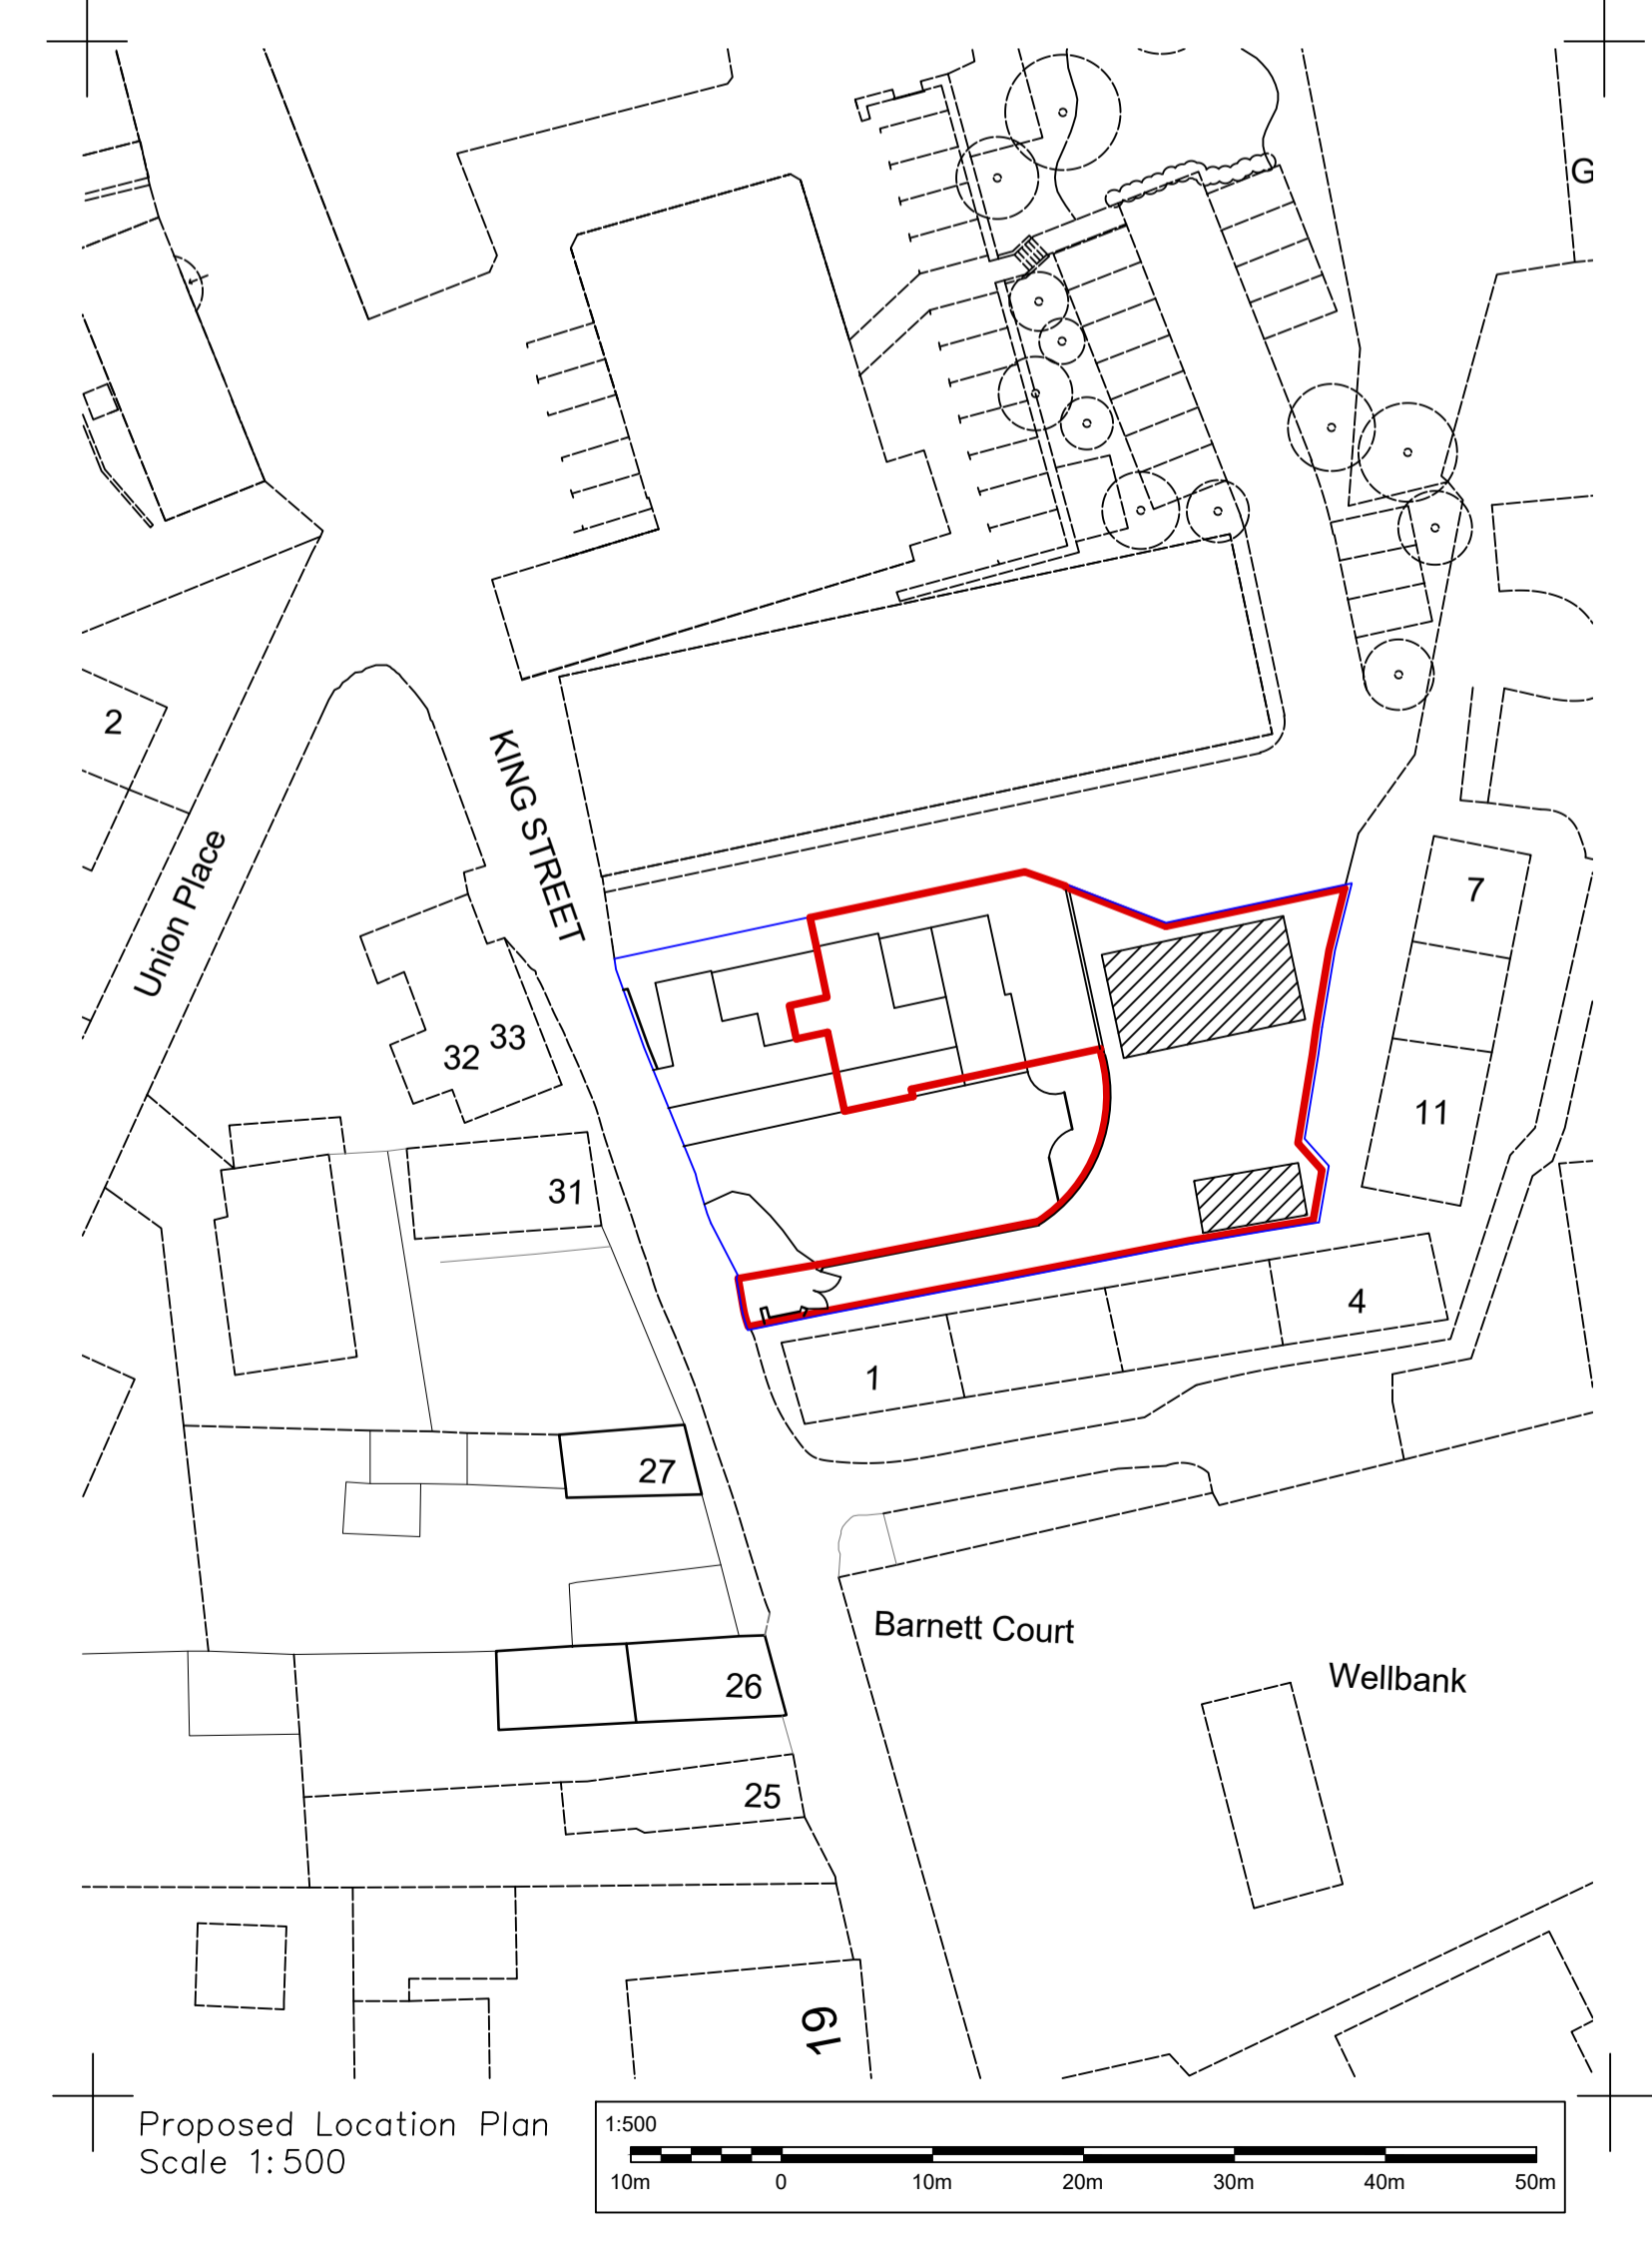


Location Plan  
Not to Scale

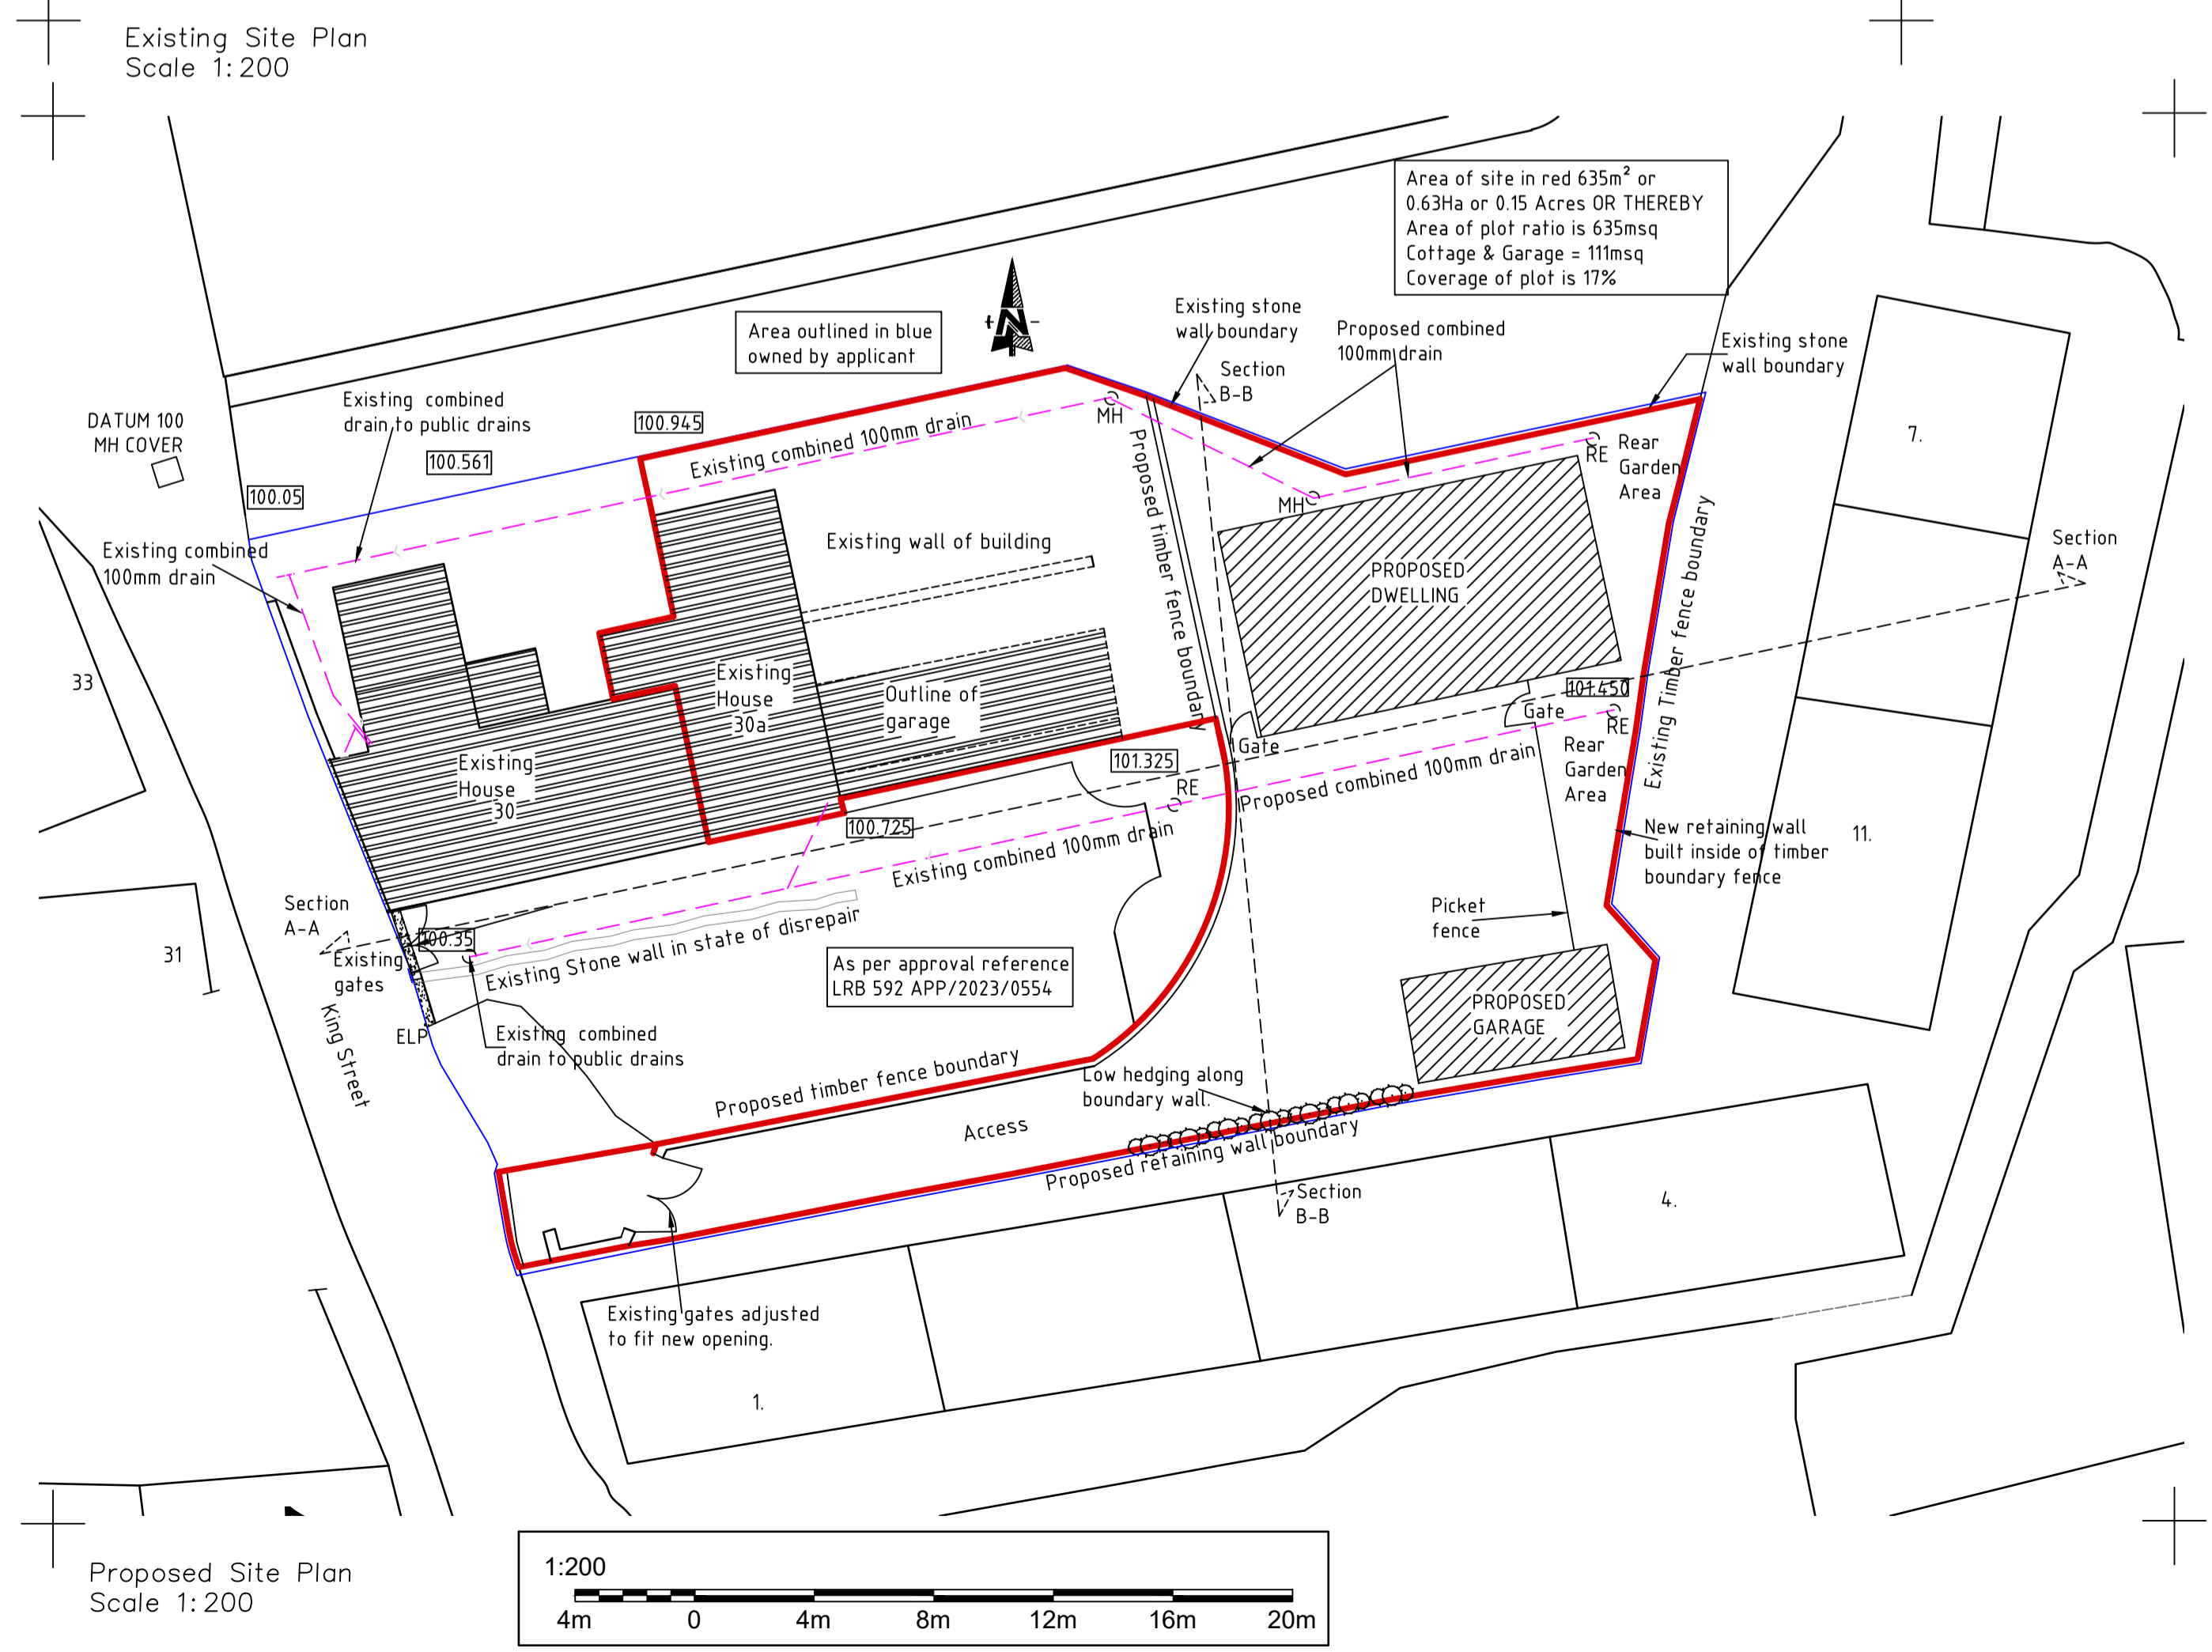

Contract/Drawing No: <b>PL1024-01</b>			
Rev:	Amendment:	Date:	Initials:
Contract Title:			
<b>REPLACEMENT HOUSE &amp; GARAGE AT REAR OF 30 &amp; 30A KING STREET OLDMELDRUM AB51 0EQ FOR MR W MCBEY</b>			
Drawing Title:			
<b>SITE &amp; LOCATION PLANS</b>			
Scales: <b>1:200, 500</b>			
Date: <b>10.01.24</b>		Drawn by: <b>W J MCBEY</b>	
<b>THIS DRAWING TO BE READ IN CONJUNCTION WITH</b>			
Drawing No.			
Engineers Design No.			