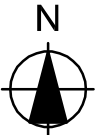
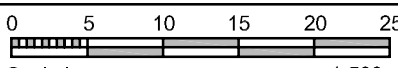


Project **7 Dan Y Graig Road**
Risca


Client **Shan Parsons & Aneirin Thomas**

Layout Title
Site Location Plan

Scale in m. 1:500

Drawing Number								
project	originator	zone	level	type	role	number	rev	
-	-	CNP	-	00	-	GF - DR - A	Site(0)001	-
Project No.		Scales @ A4		Status				
231115		1:500		Planning				

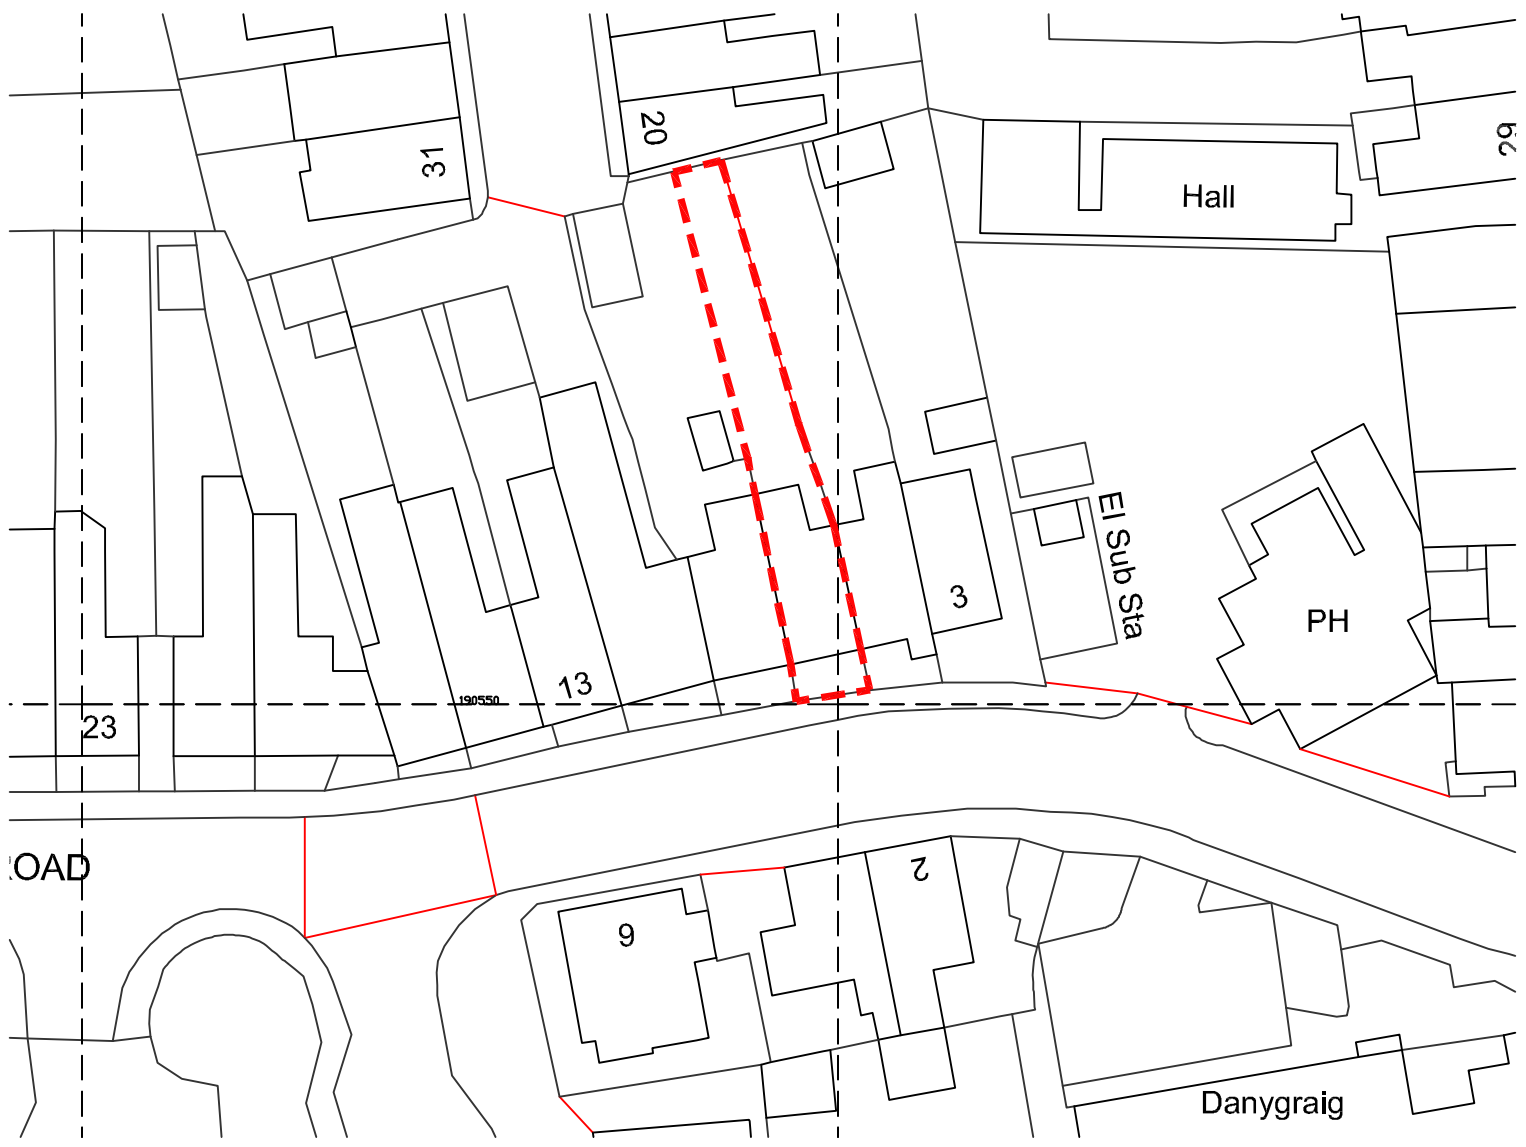

Ordnance Survey, (c) Crown Copyright 2024. All rights reserved. Licence number 1000224

Site Location Plan
 (Scale 1:500)