
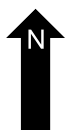


Sunroom Location - 3.6M x 3.0M

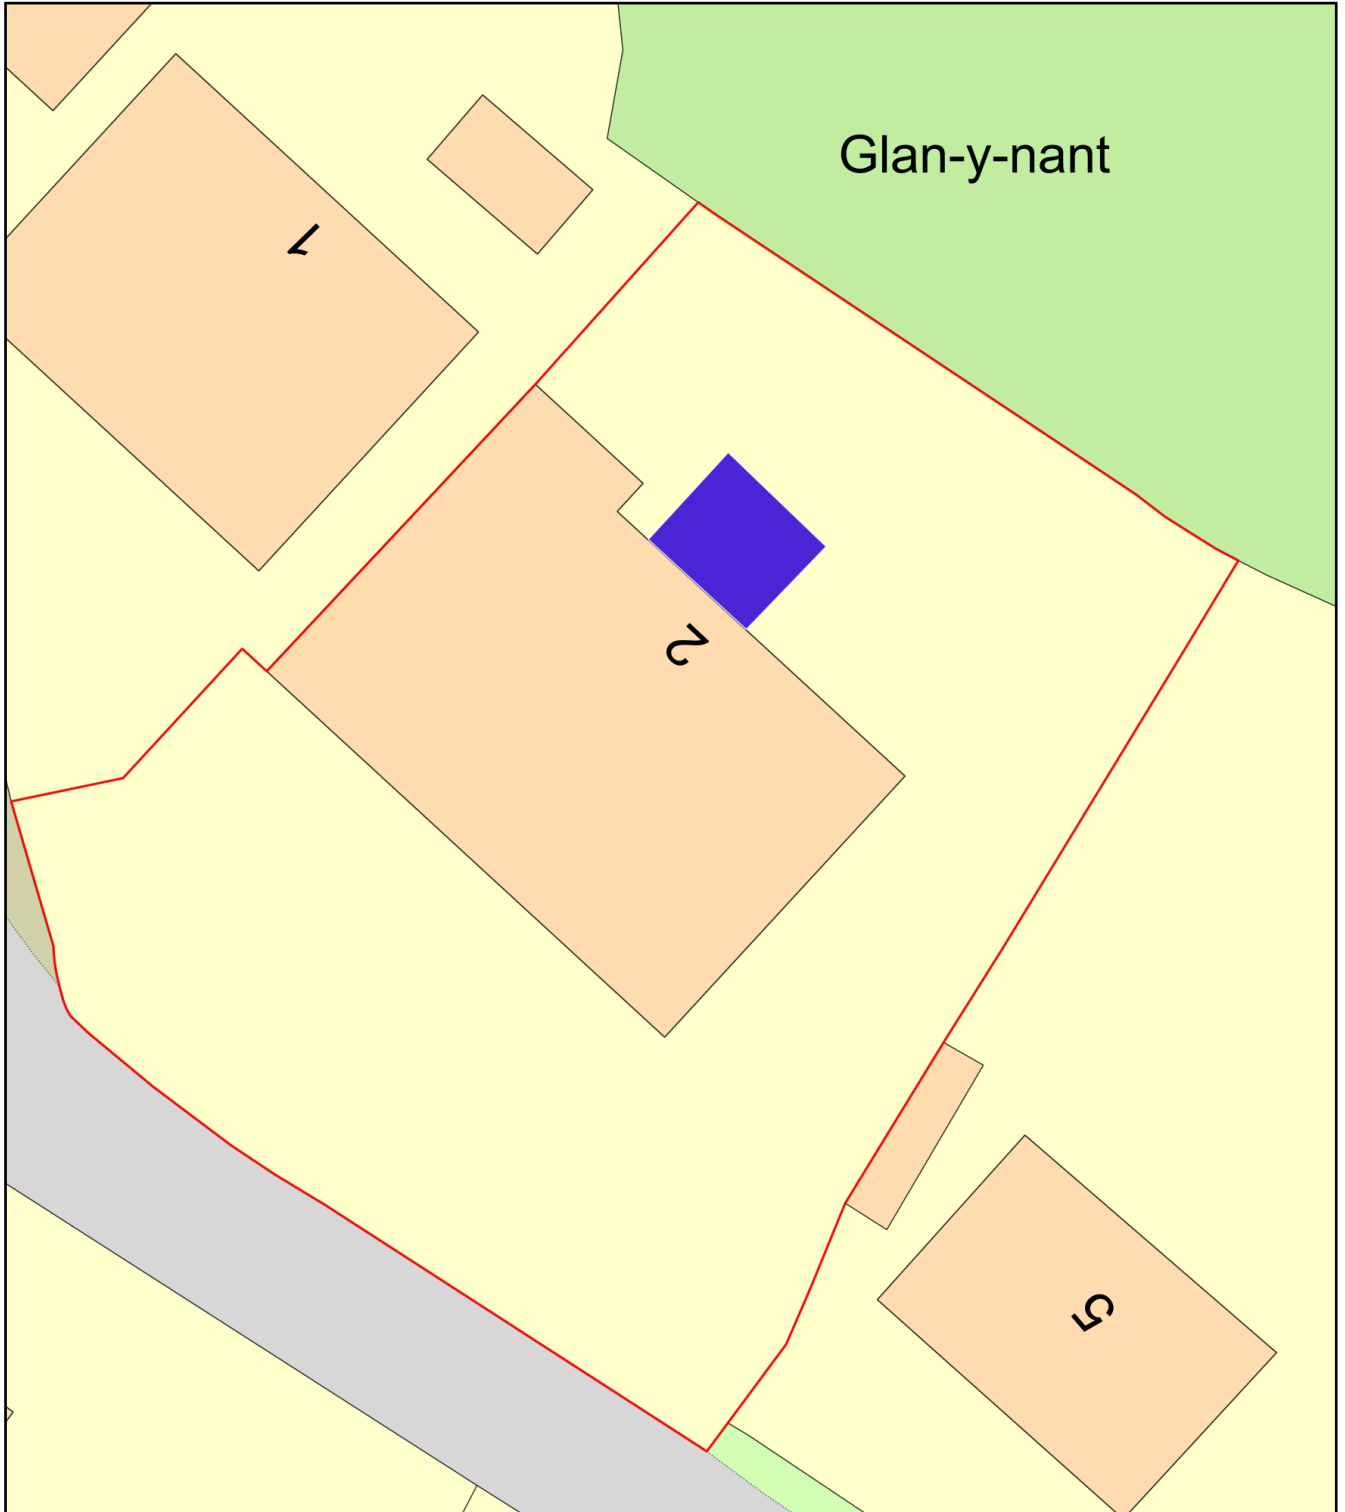

Plan Produced for: Simon Reader

Date Produced: 29 Jan 2024

Plan Reference Number: TQRQM24029100913116

Scale: 1:200 @ A4