

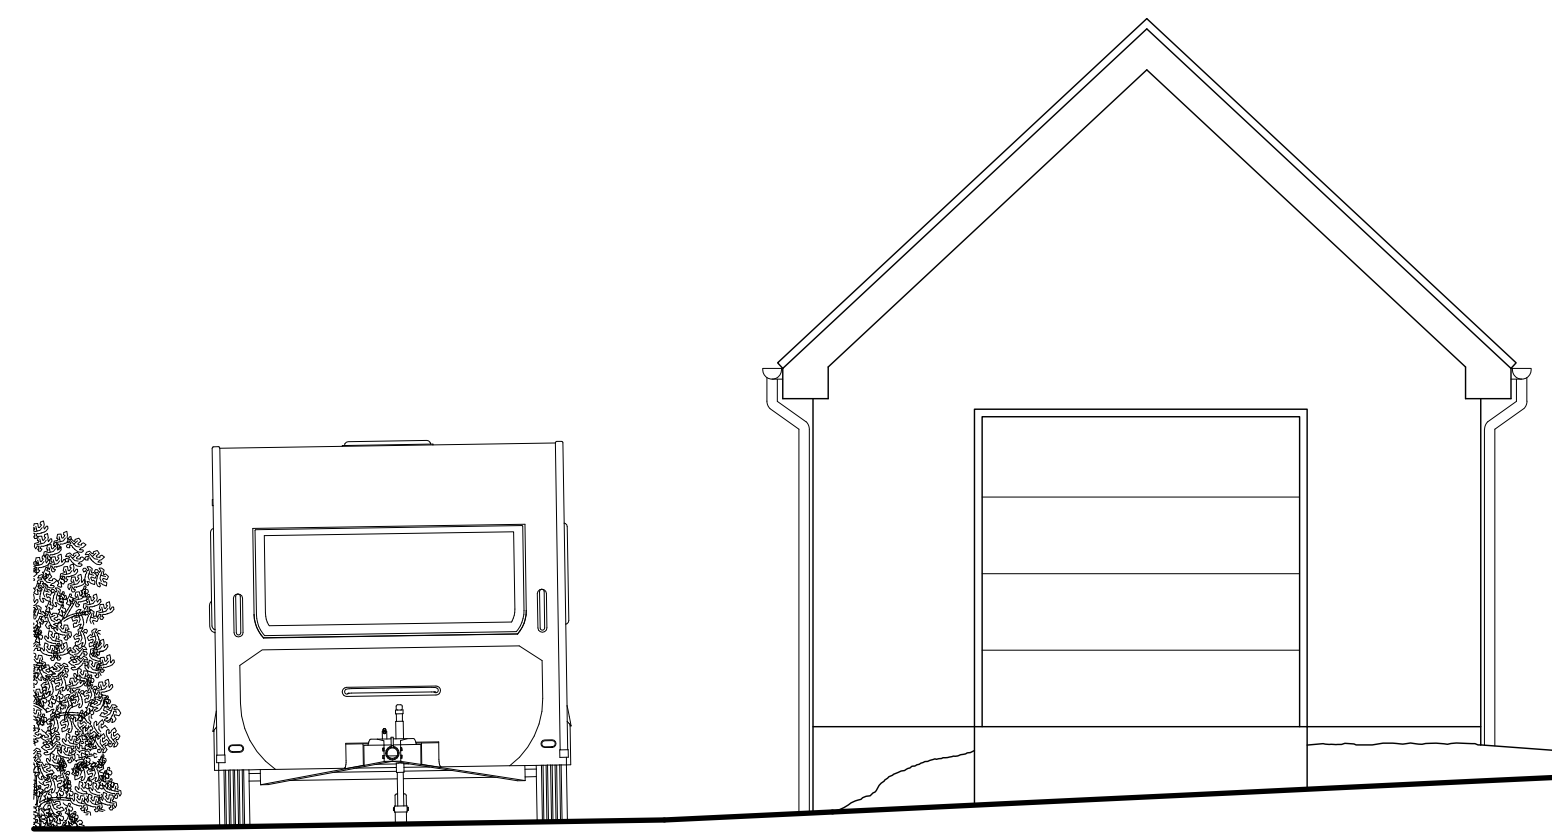
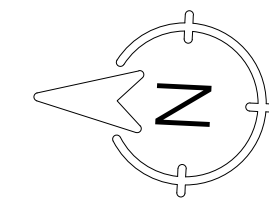



EXISTING PLAN
SCALE 1/50

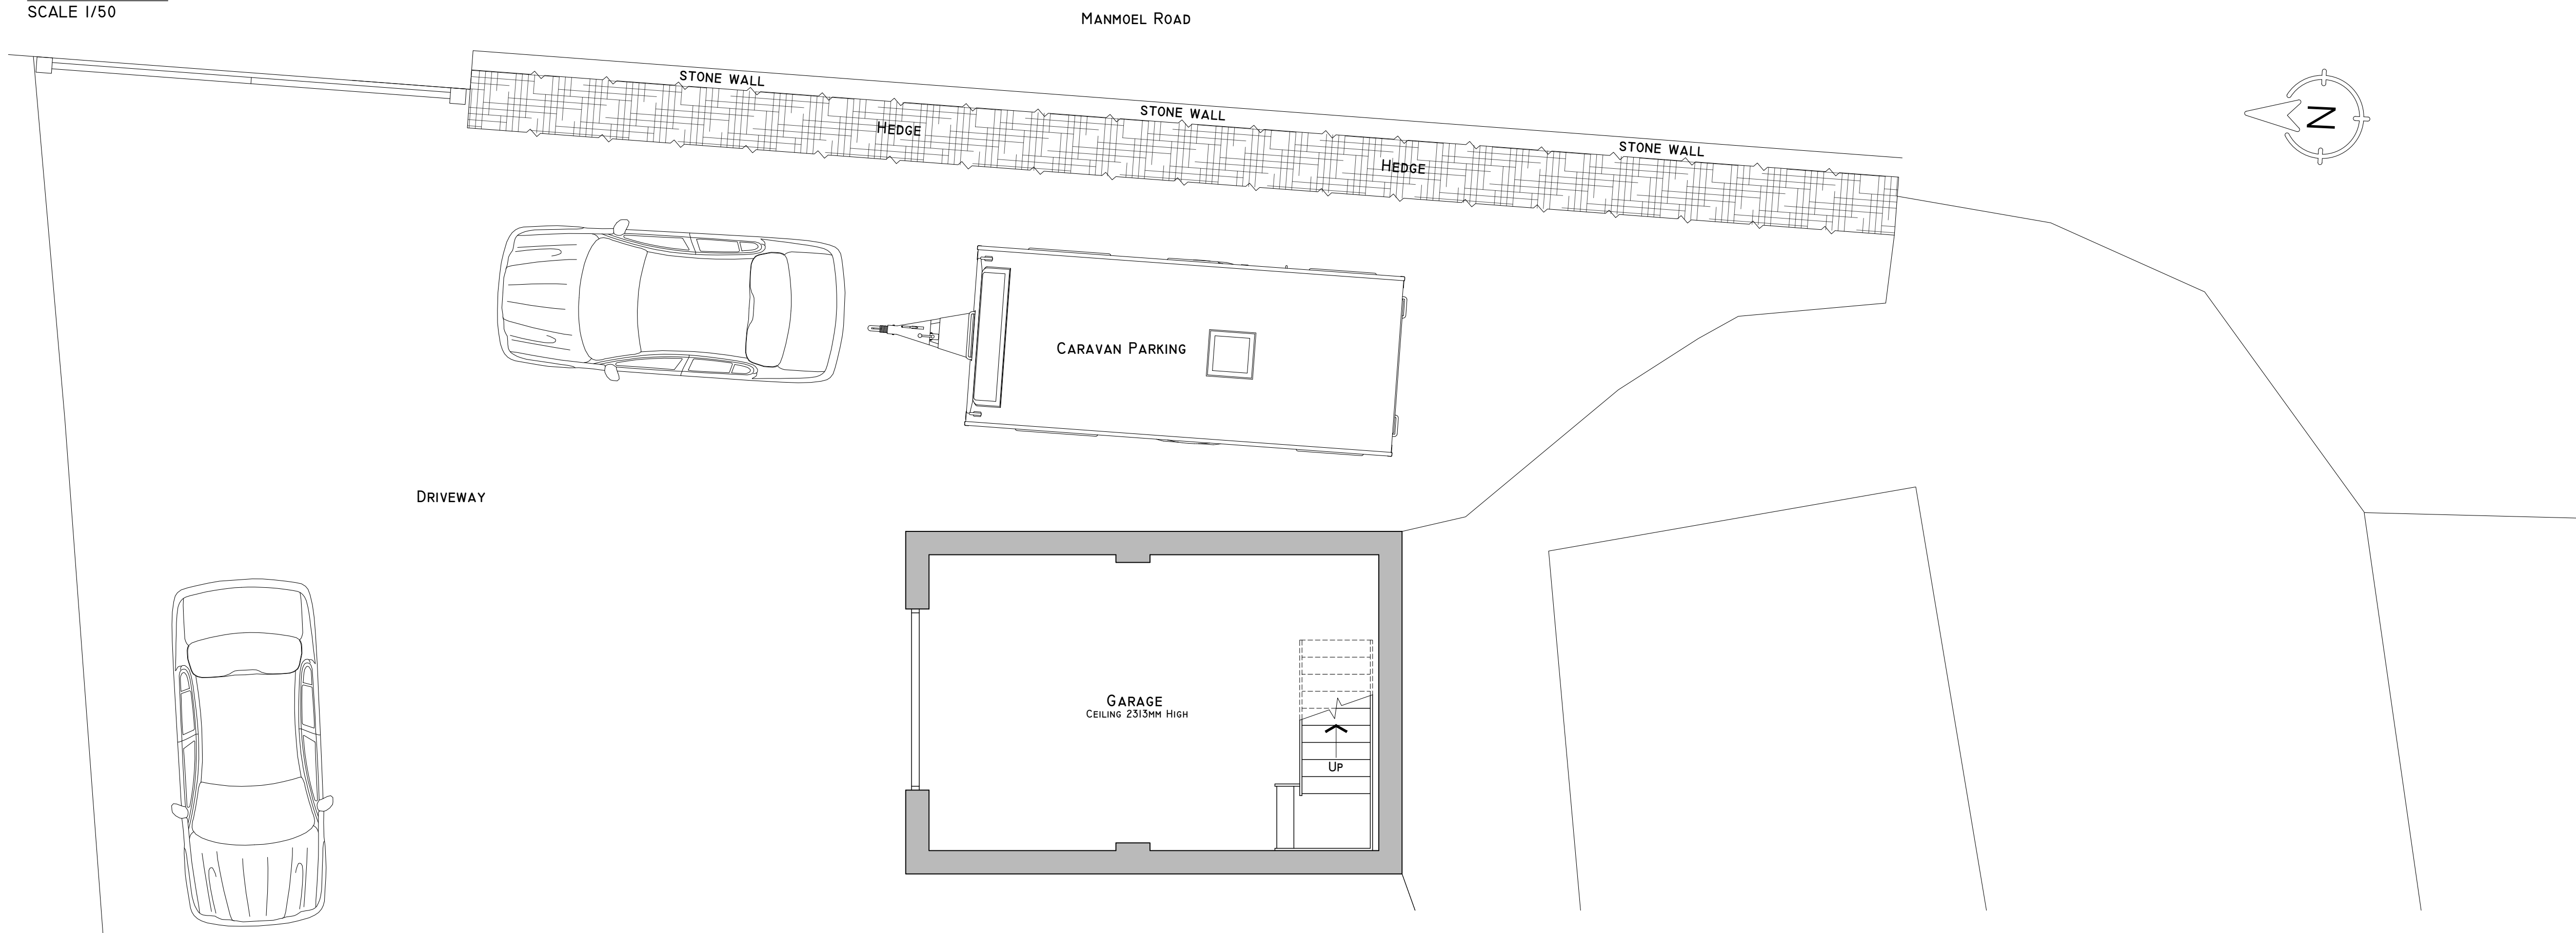

EXISTING FRONT ELEVATION
SCALE 1/50

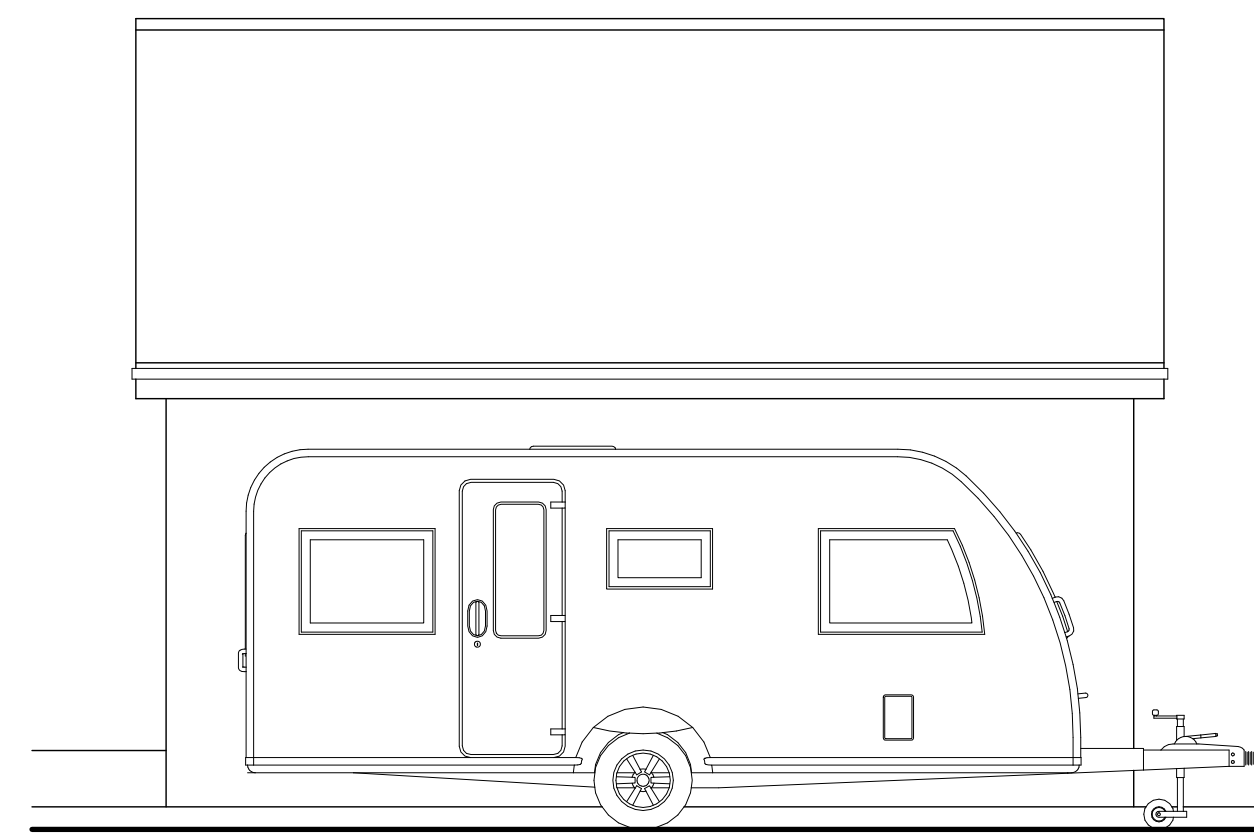

EXISTING SIDE ELEVATION
SCALE 1/50

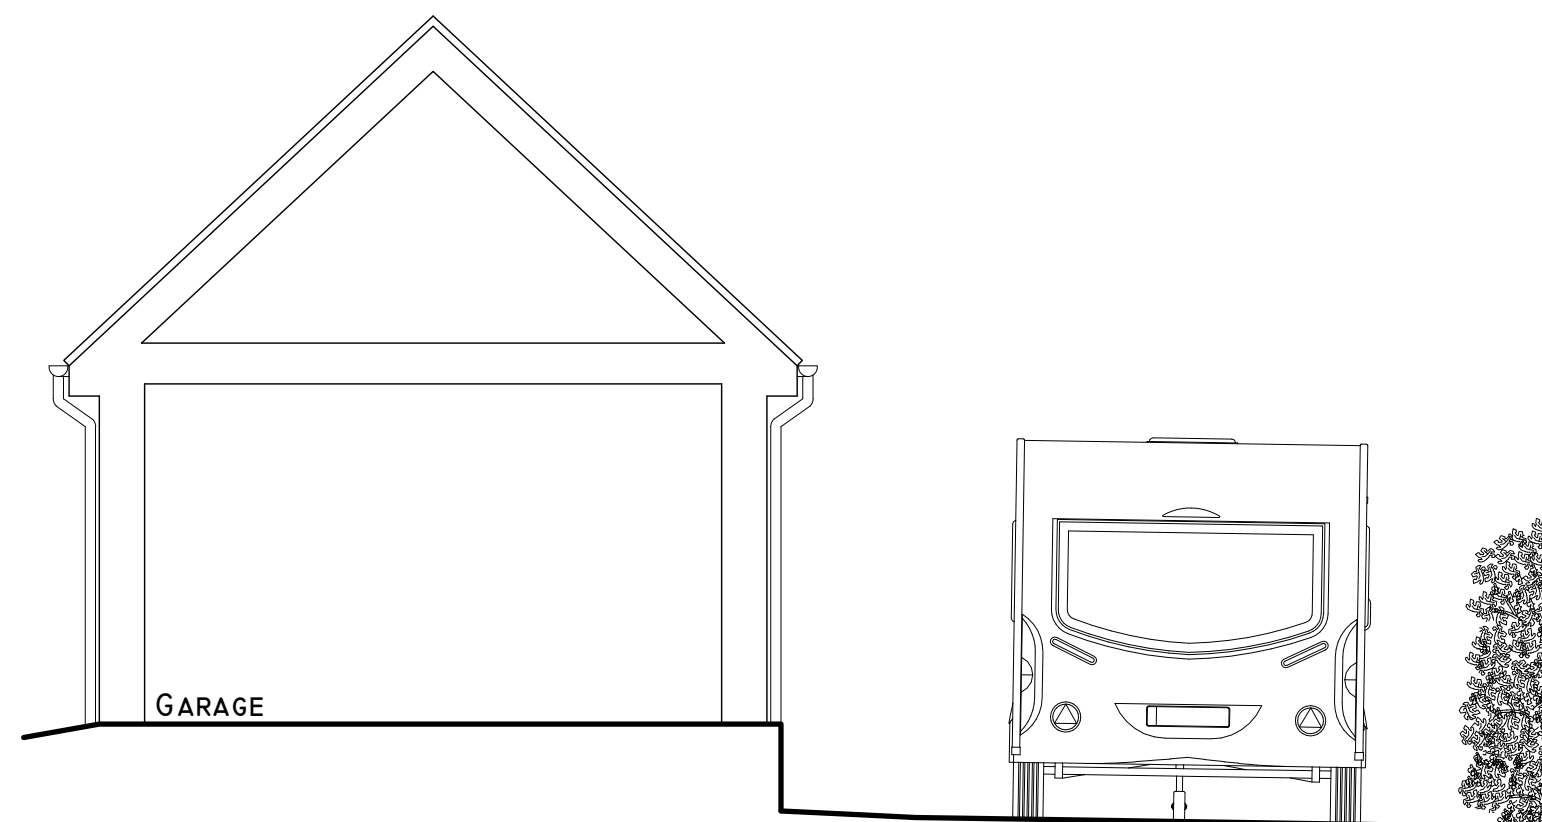

EXISTING REAR ELEVATION
SCALE 1/50



EXISTING SIDE ELEVATION
SCALE 1/50



GENERAL NOTES

NO.	REVISION.	DATE.

PROJECT:
PROPOSED ANNEX AT
WYRLOED BUNGALOW, MANMOEL ROAD

DRAWING:
001 EXISTING PLANS AND ELEVATIONS

SCALE:
1/50 @ A1