


EXISTING BLOCK PLAN  
(1:200 @ A3)

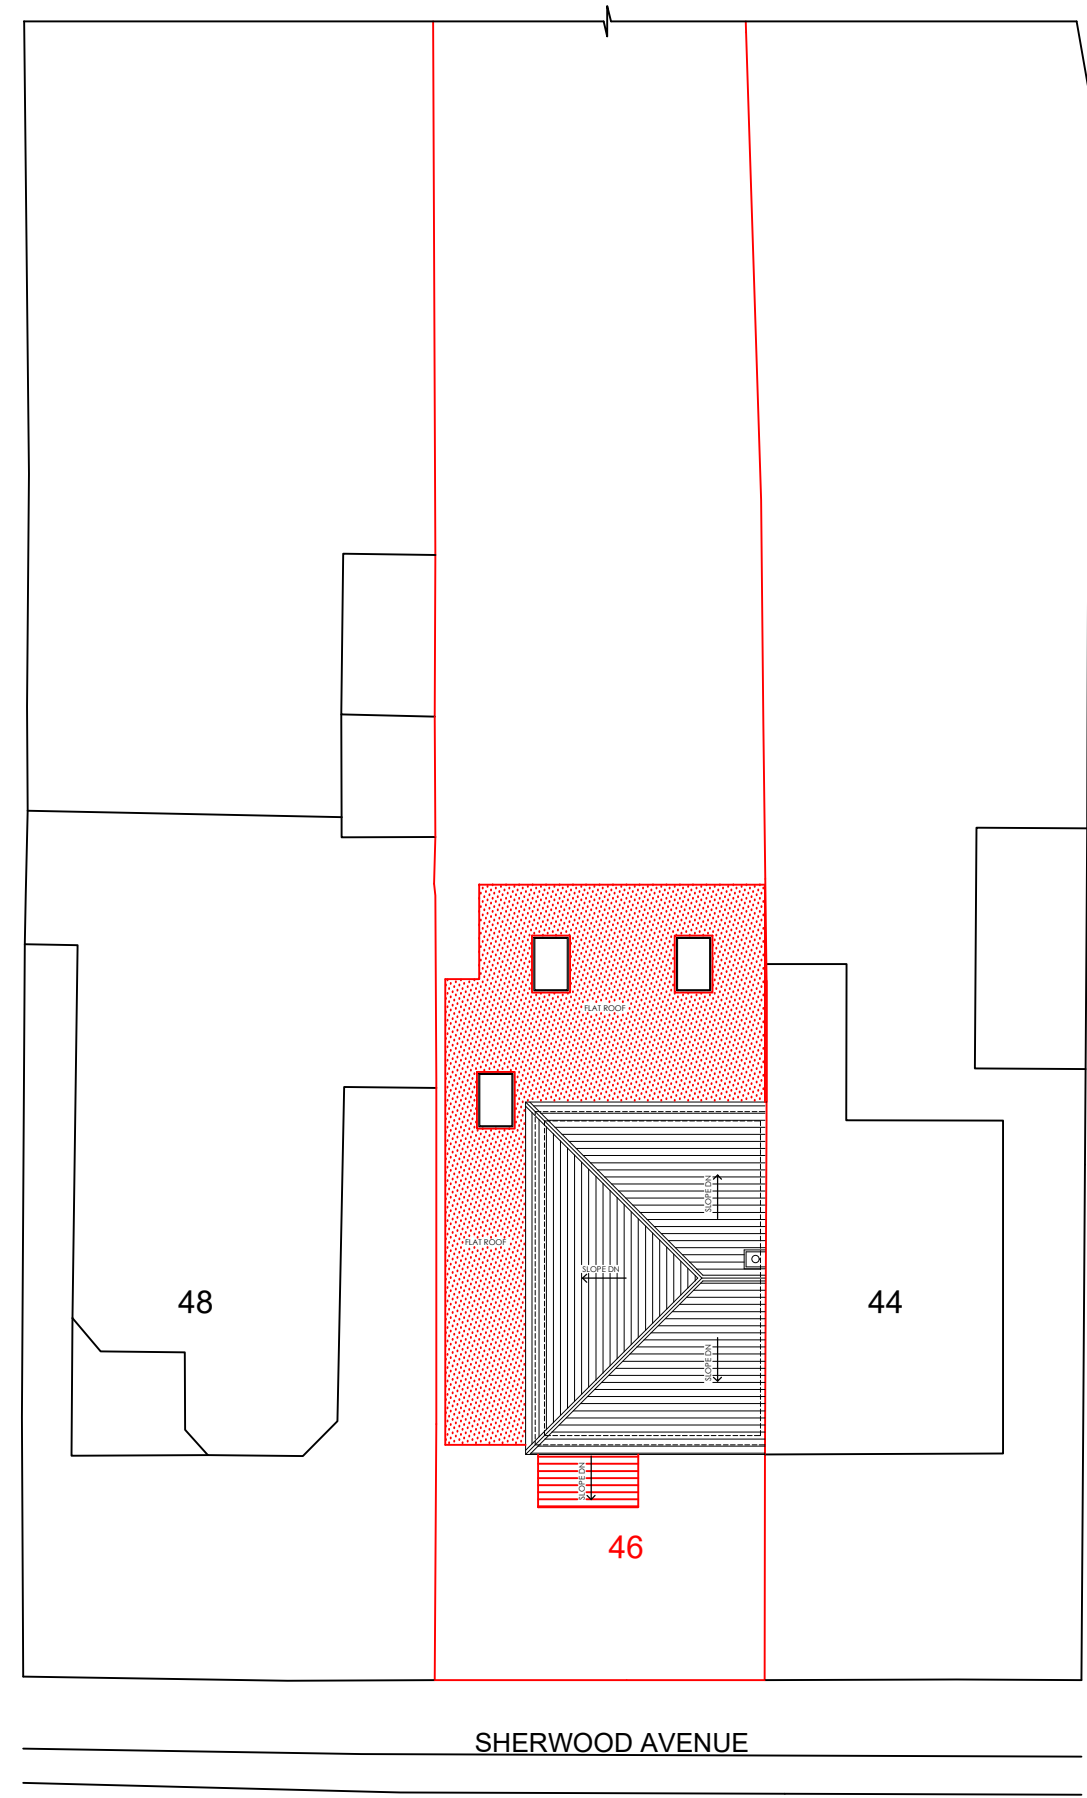

PROPOSED BLOCK PLAN  
(1:200 @ A3)

CODE	CLIENT	INDIRA
23.072 46SA	PROJECT	EXTENSION 46, SHERWOOD AVENUE, POTTERS BAR EN6 2LE

NO	A303	TITLE
VER	A	REV
		00

BLOCK PLANS

DATE	2024.02.01
DES	JRS
DRN	HRI

**ARCICON**  
AN INTEGRATED APPROACH

+44 (0) 7557140325 | mail@arcicon.uk  
+44 (0) 2084706165 | arcicon.uk

26 St. Olaves Road, Eastham, London E6 2PA  
42 Brudenell Close, Amersham, HP6 6FH

