




FRONT ELEVATION
(1:100 @ A3)

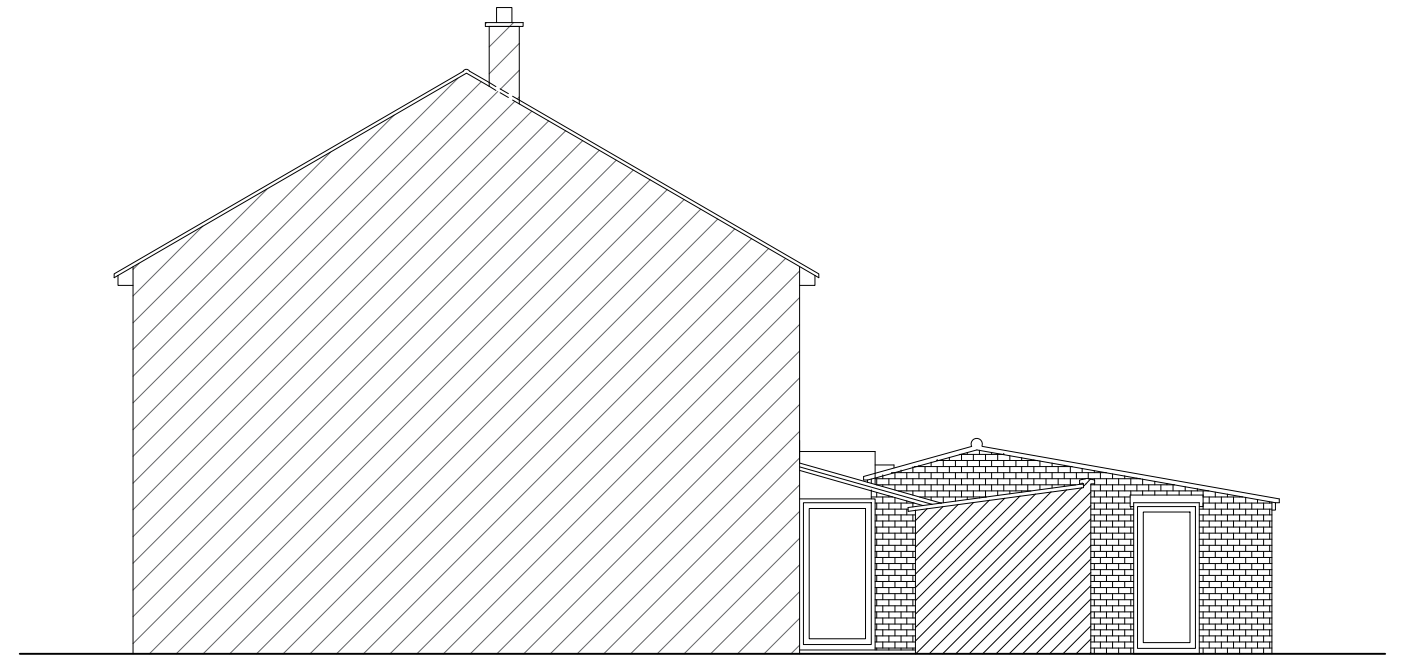


SIDE ELEVATION
(1:100 @ A3)

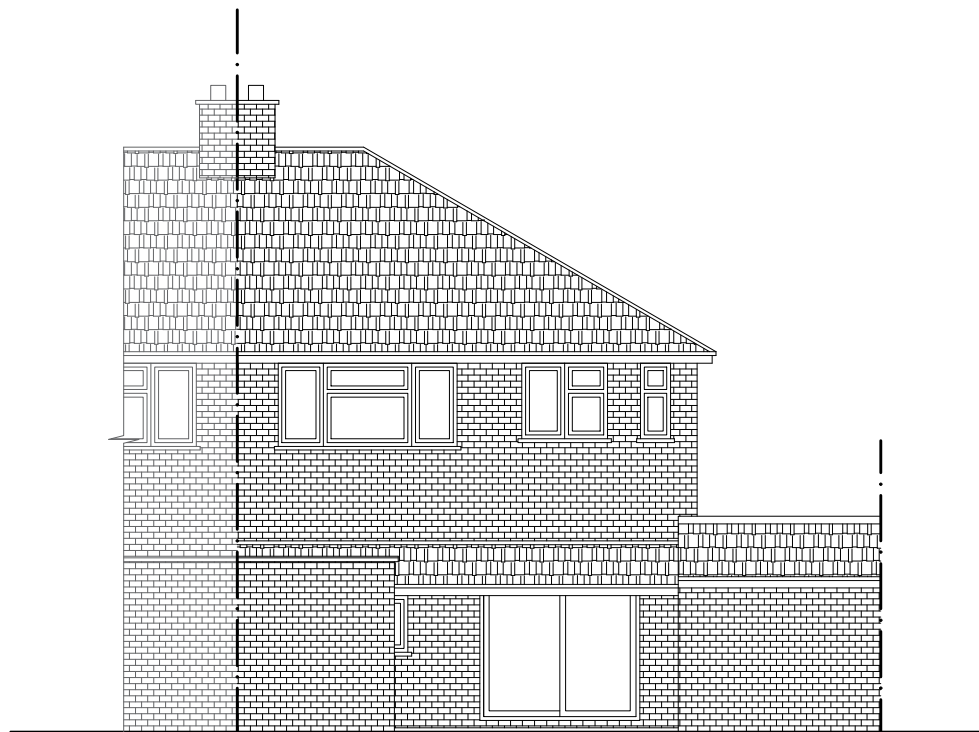

REAR ELEVATION
(1:100 @ A3)

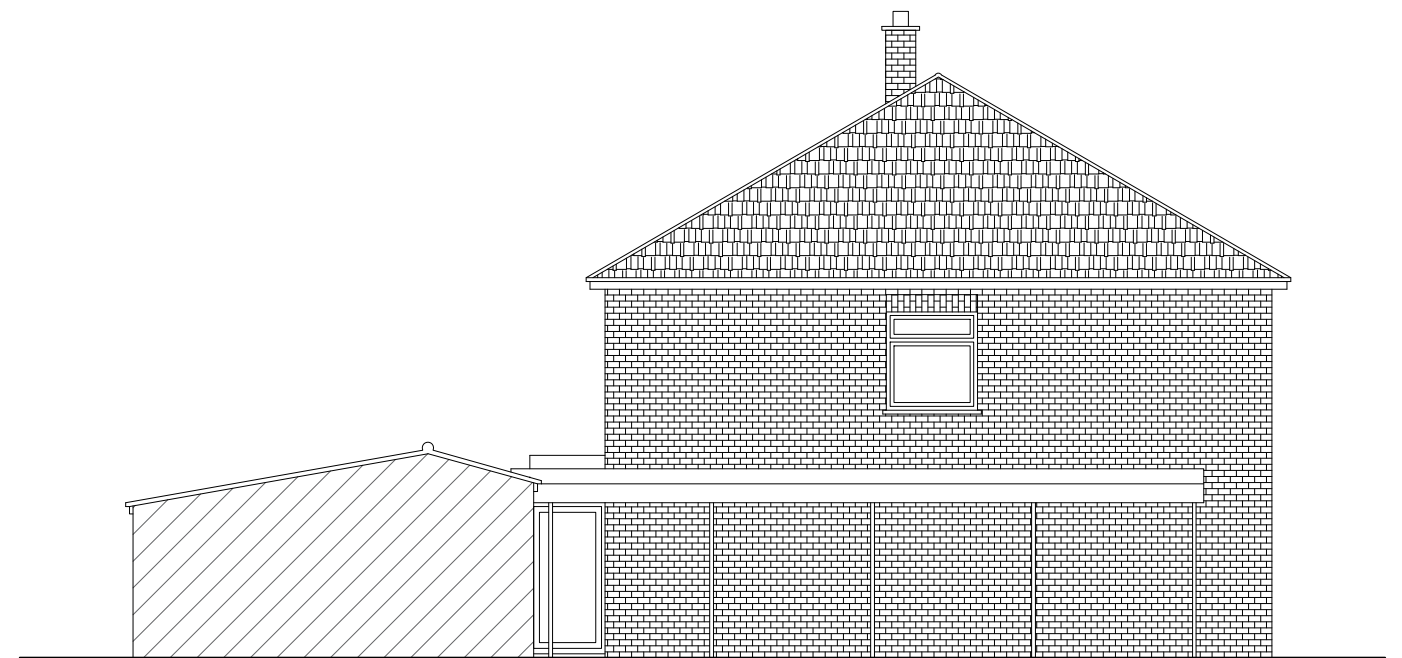

SIDE ELEVATION
(1:100 @ A3)

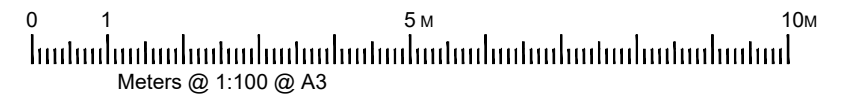

CODE 23.072
46SA
CLIENT INDIRA
PROJECT EXTENSION
46, SHERWOOD AVENUE, POTTERS BAR EN6 2LE

NO	A305		TITLE
VER	A	REV	00

EXISTING ELEVATIONS

DATE	2024.02.01	
DES	JRS	DRN HRI

ARCICON
AN INTEGRATED APPROACH

+44 (0) 7557140325 | mail@arcicon.uk
+44 (0) 2084706165 | arcicon.uk

26 St. Olaves Road, Eastham, London E6 2PA
42 Brudenell Close, Amersham, HP6 6FH

