



EXISTING GROUND FLOOR  
(1:100 @ A3)

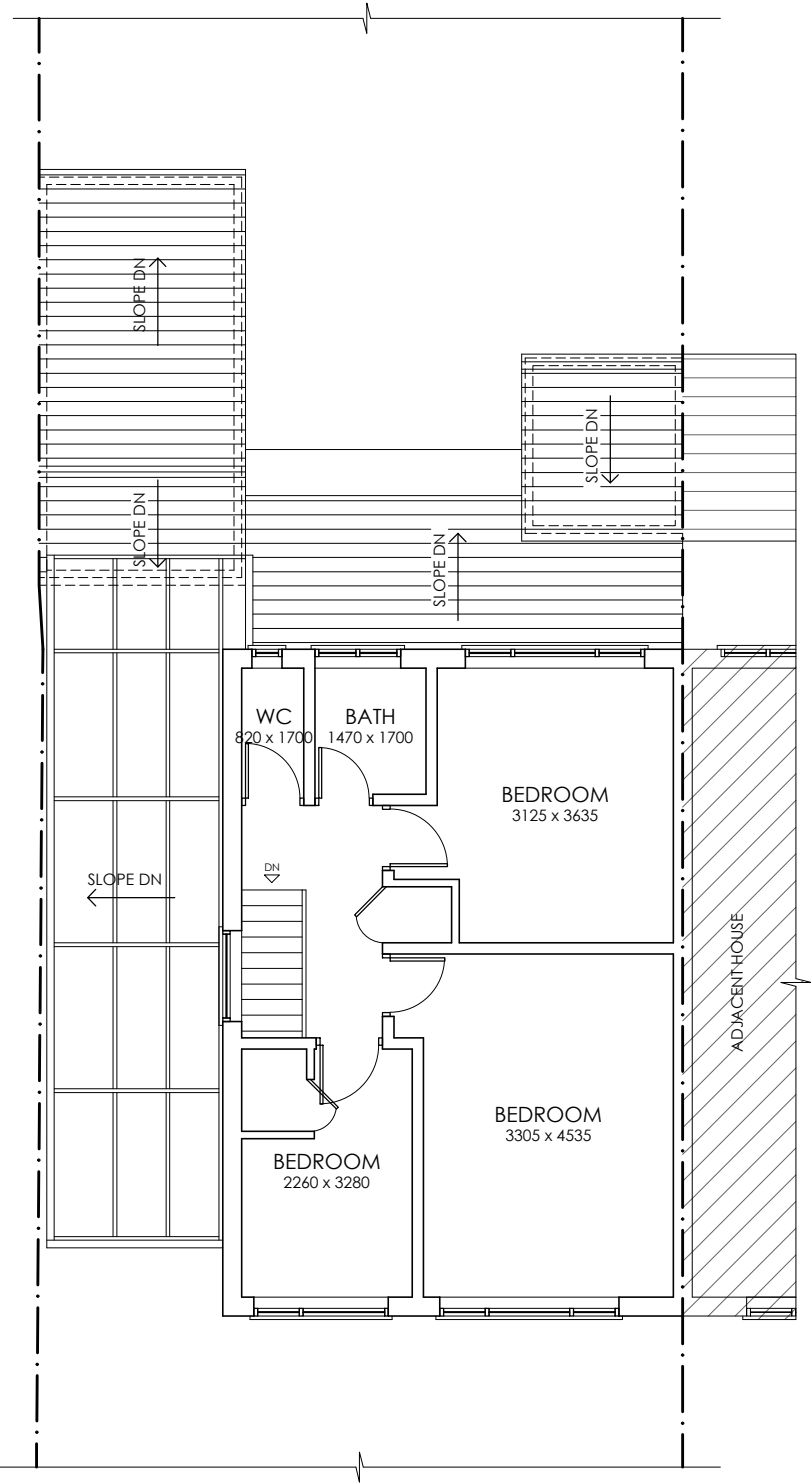

EXISTING FIRST FLOOR  
(1:100 @ A3)

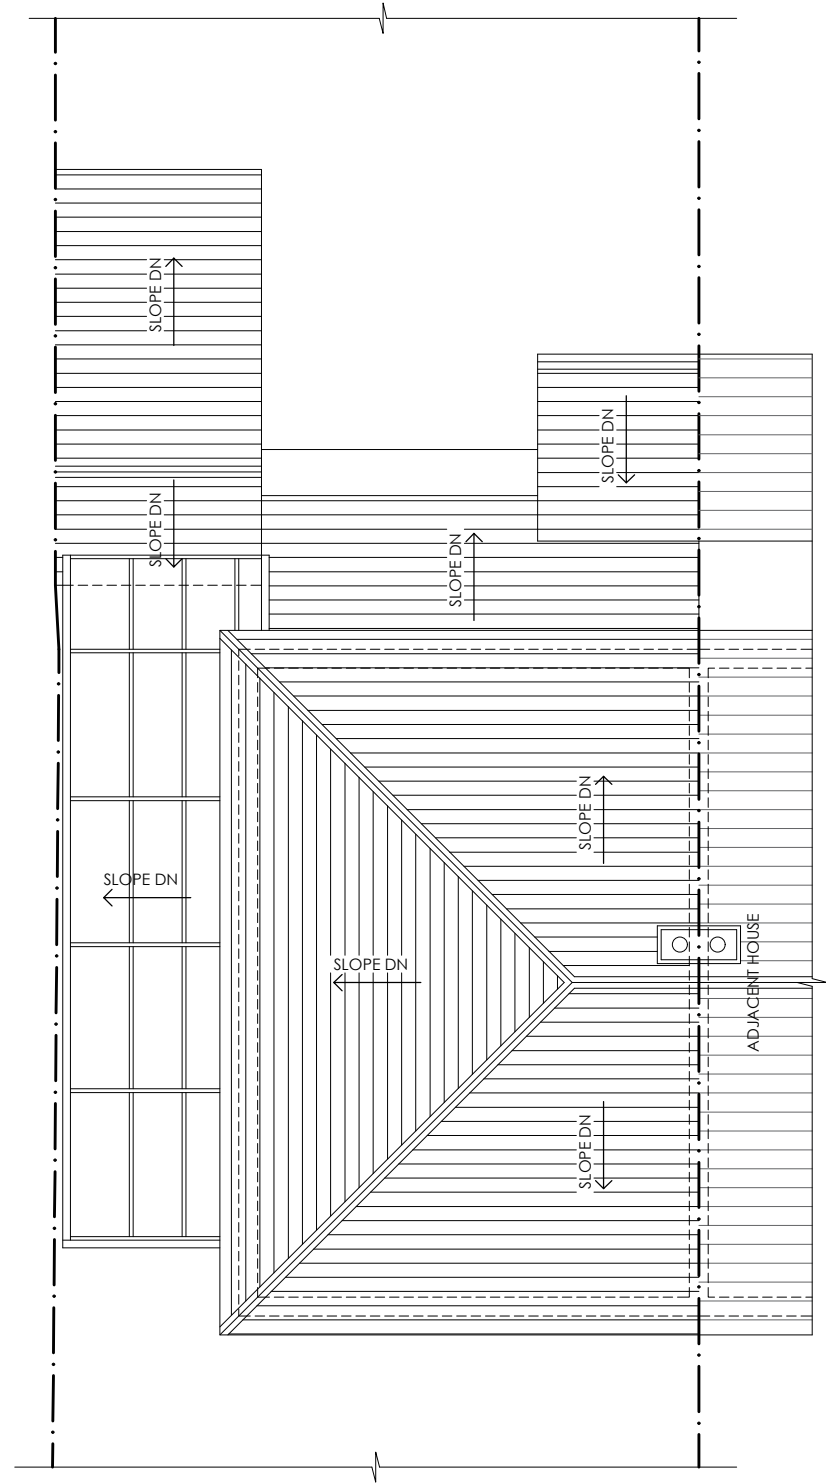

EXISTING ROOF  
(1:100 @ A3)



CODE	CLIENT	INDIRA
23.072	PROJECT	EXTENSION
46SA	46, SHERWOOD AVENUE, POTTERS BAR EN6 2LE	

NO	A304	
VER	A	REV 00

EXISTING FLOOR PLANS

DATE	2024.02.01	
DES	JRS	DRN HRI

**ARCICON**  
AN INTEGRATED APPROACH

+44 (0) 7557140325 | mail@arcicon.uk  
+44 (0) 2084706165 | arcicon.uk

26 St. Olaves Road, Eastham, London E6 2PA  
42 Brudenell Close, Amersham, HP6 6FH

