




Location of development.

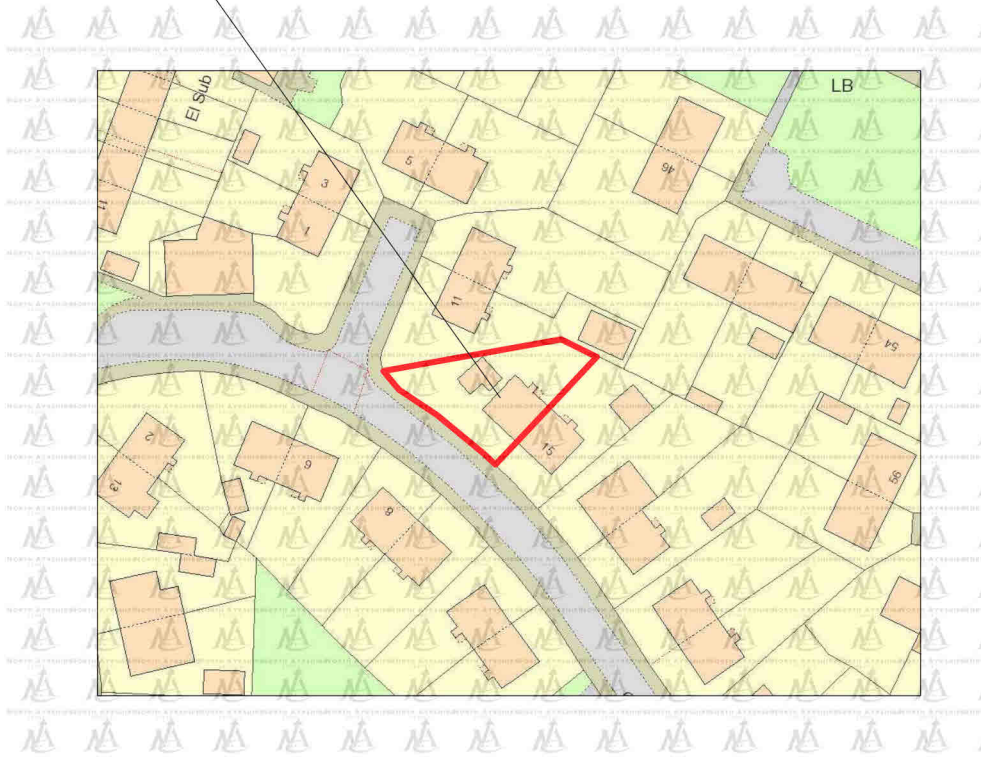

Location Plan

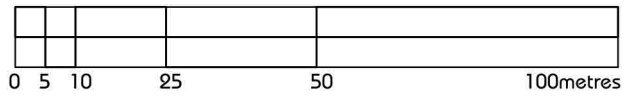

SCALE 1:1250

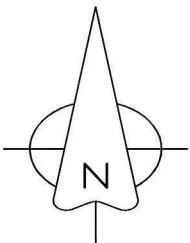

Client. Mr. & Mrs. A. McDowell.	Title. As Existing	
Address. Proposed Replacement Garage at: 13, Cleeves Avenue, Dalry. KA24 4DT	Date. December 2023	Drawing No. € 00
	Scale. A4 @ 1:1250	