





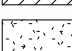

Responsibility is not accepted for errors made by others in scaling from this drawing. All construction information should be taken from figured dimensions only. All dimensions are in millimetres unless otherwise stated. All dimensions to be verified on site before proceeding with the work. Any discrepancies to be notified in writing to Architect immediately

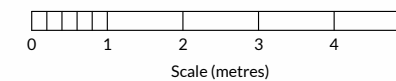

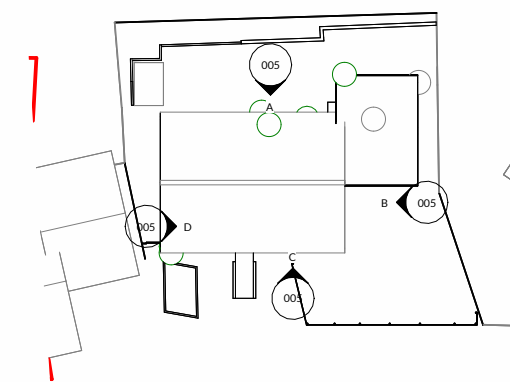

KEY PLAN

Revision History

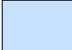Rev.	Description	Date	By
------	-------------	------	----

-  Double glazed glazing
-  Obscured glass
-  Render
-  Slate

-  Extract
-  Lead flashing

Gutter and rainwater pipes:
Colour:

Fascias:
Colour:

Windows:
Colour:



HOKO
THE HOMEOWNERS ARCHITECT

Project The Sheiling, Burnside, Eddleston, EH45 8QP

Client EWAN ANDERSON

Project No. L23065

Drawing No. 005

Title ELEVATIONS - AS EXISTING

Scale As indicated@A2

Revision


Status EXISTING

Drawn SG

Date 01/08/23




A ELEVATION A - AS EXISTING
1:100

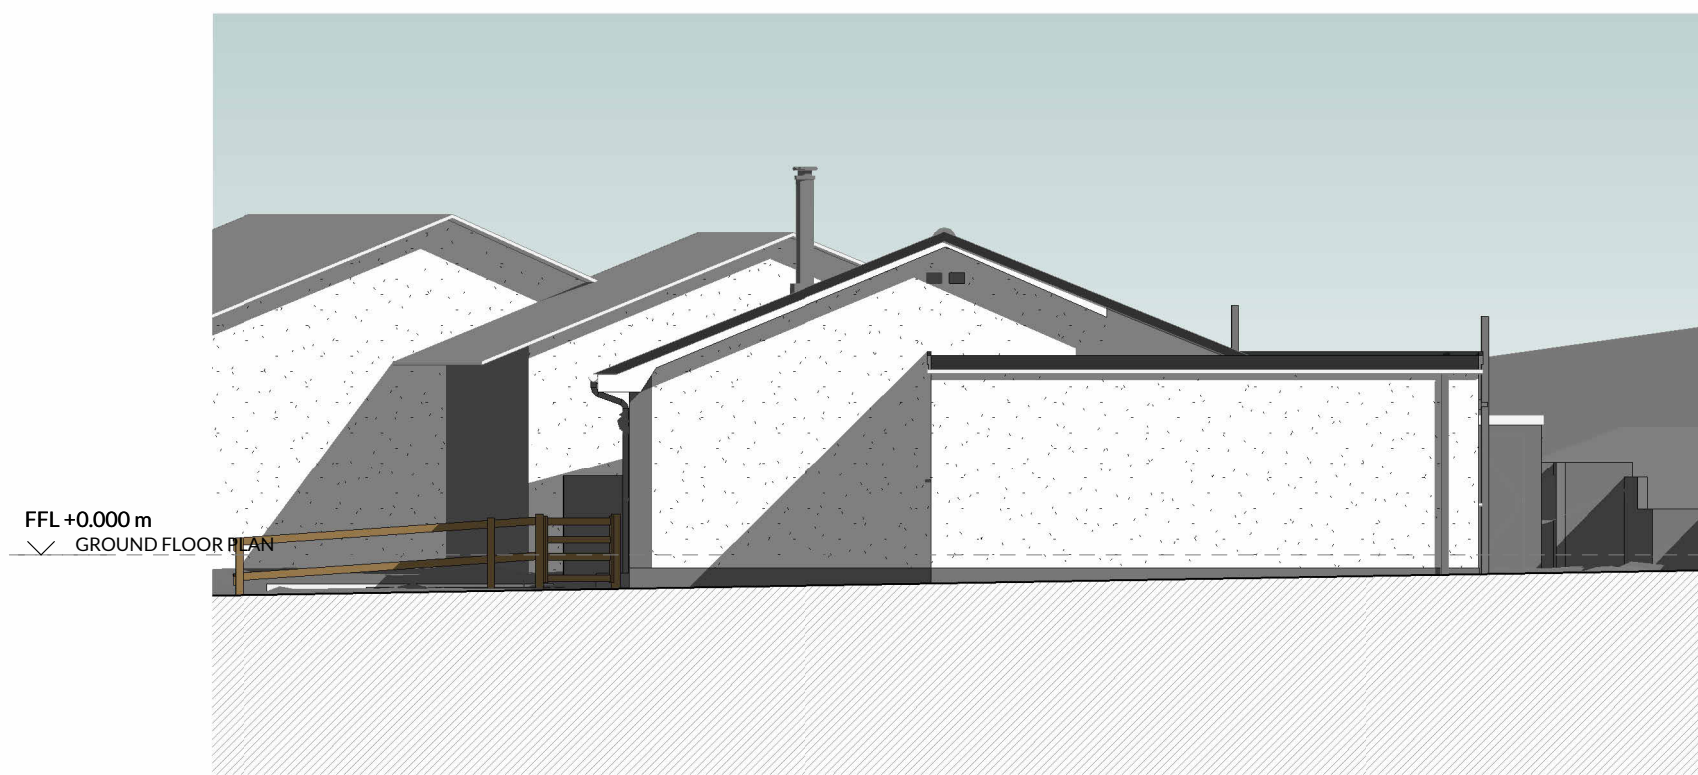

B ELEVATION B - AS EXISTING
1:100



C ELEVATION C - AS EXISTING
1:100

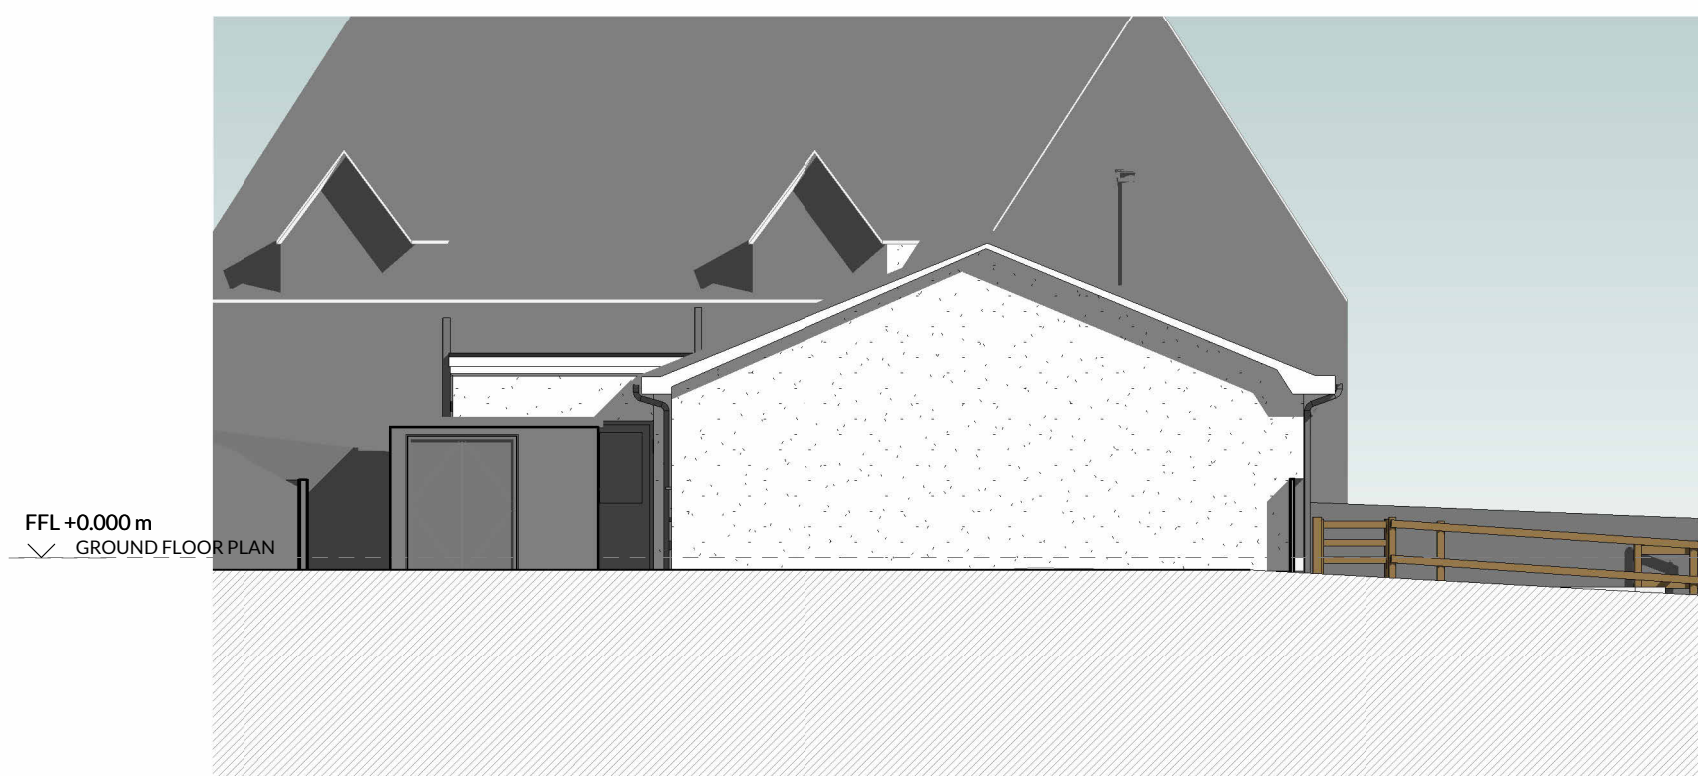

D ELEVATION D - AS EXISTING
1:100