



Existing Second Floor Plan

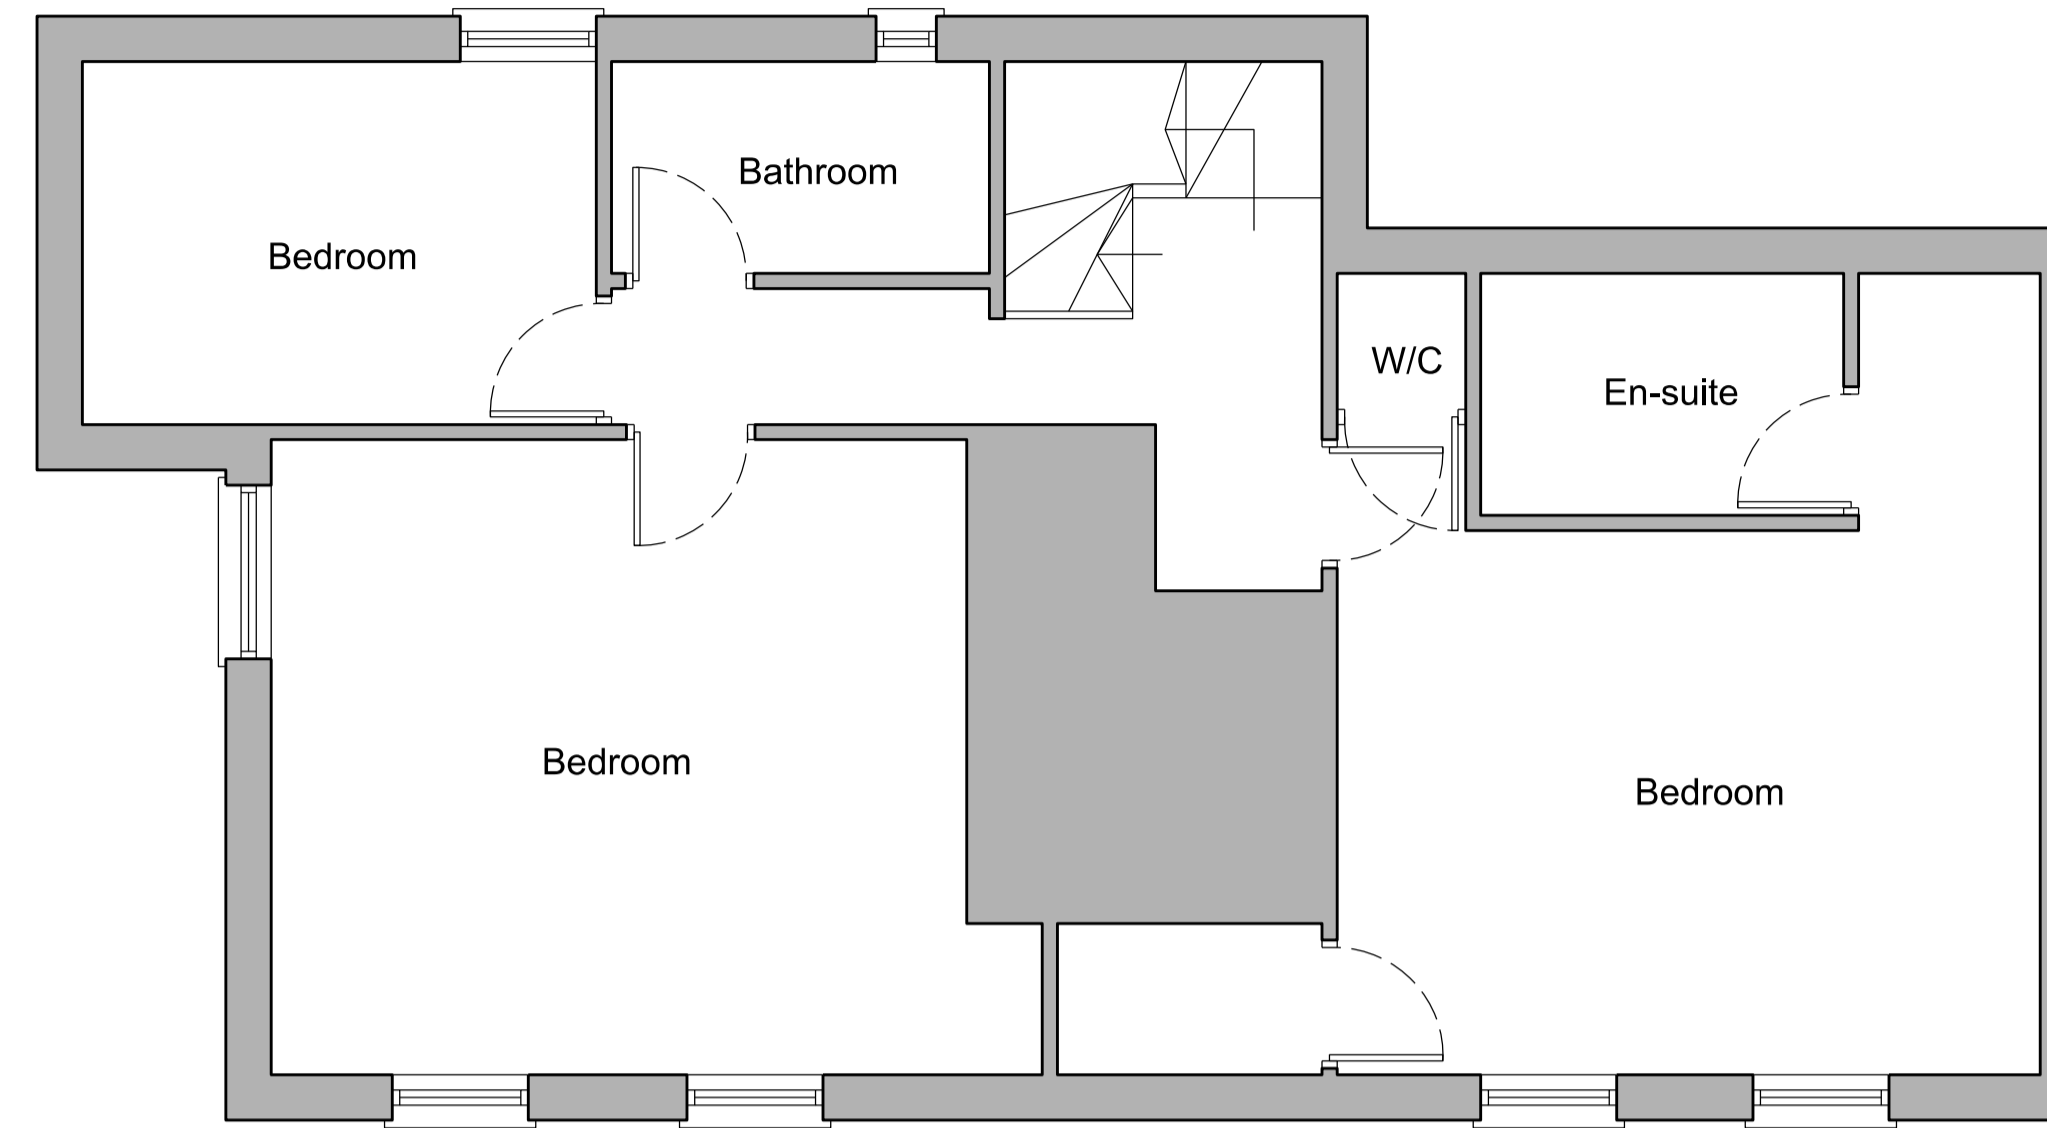

Existing First Floor Plan

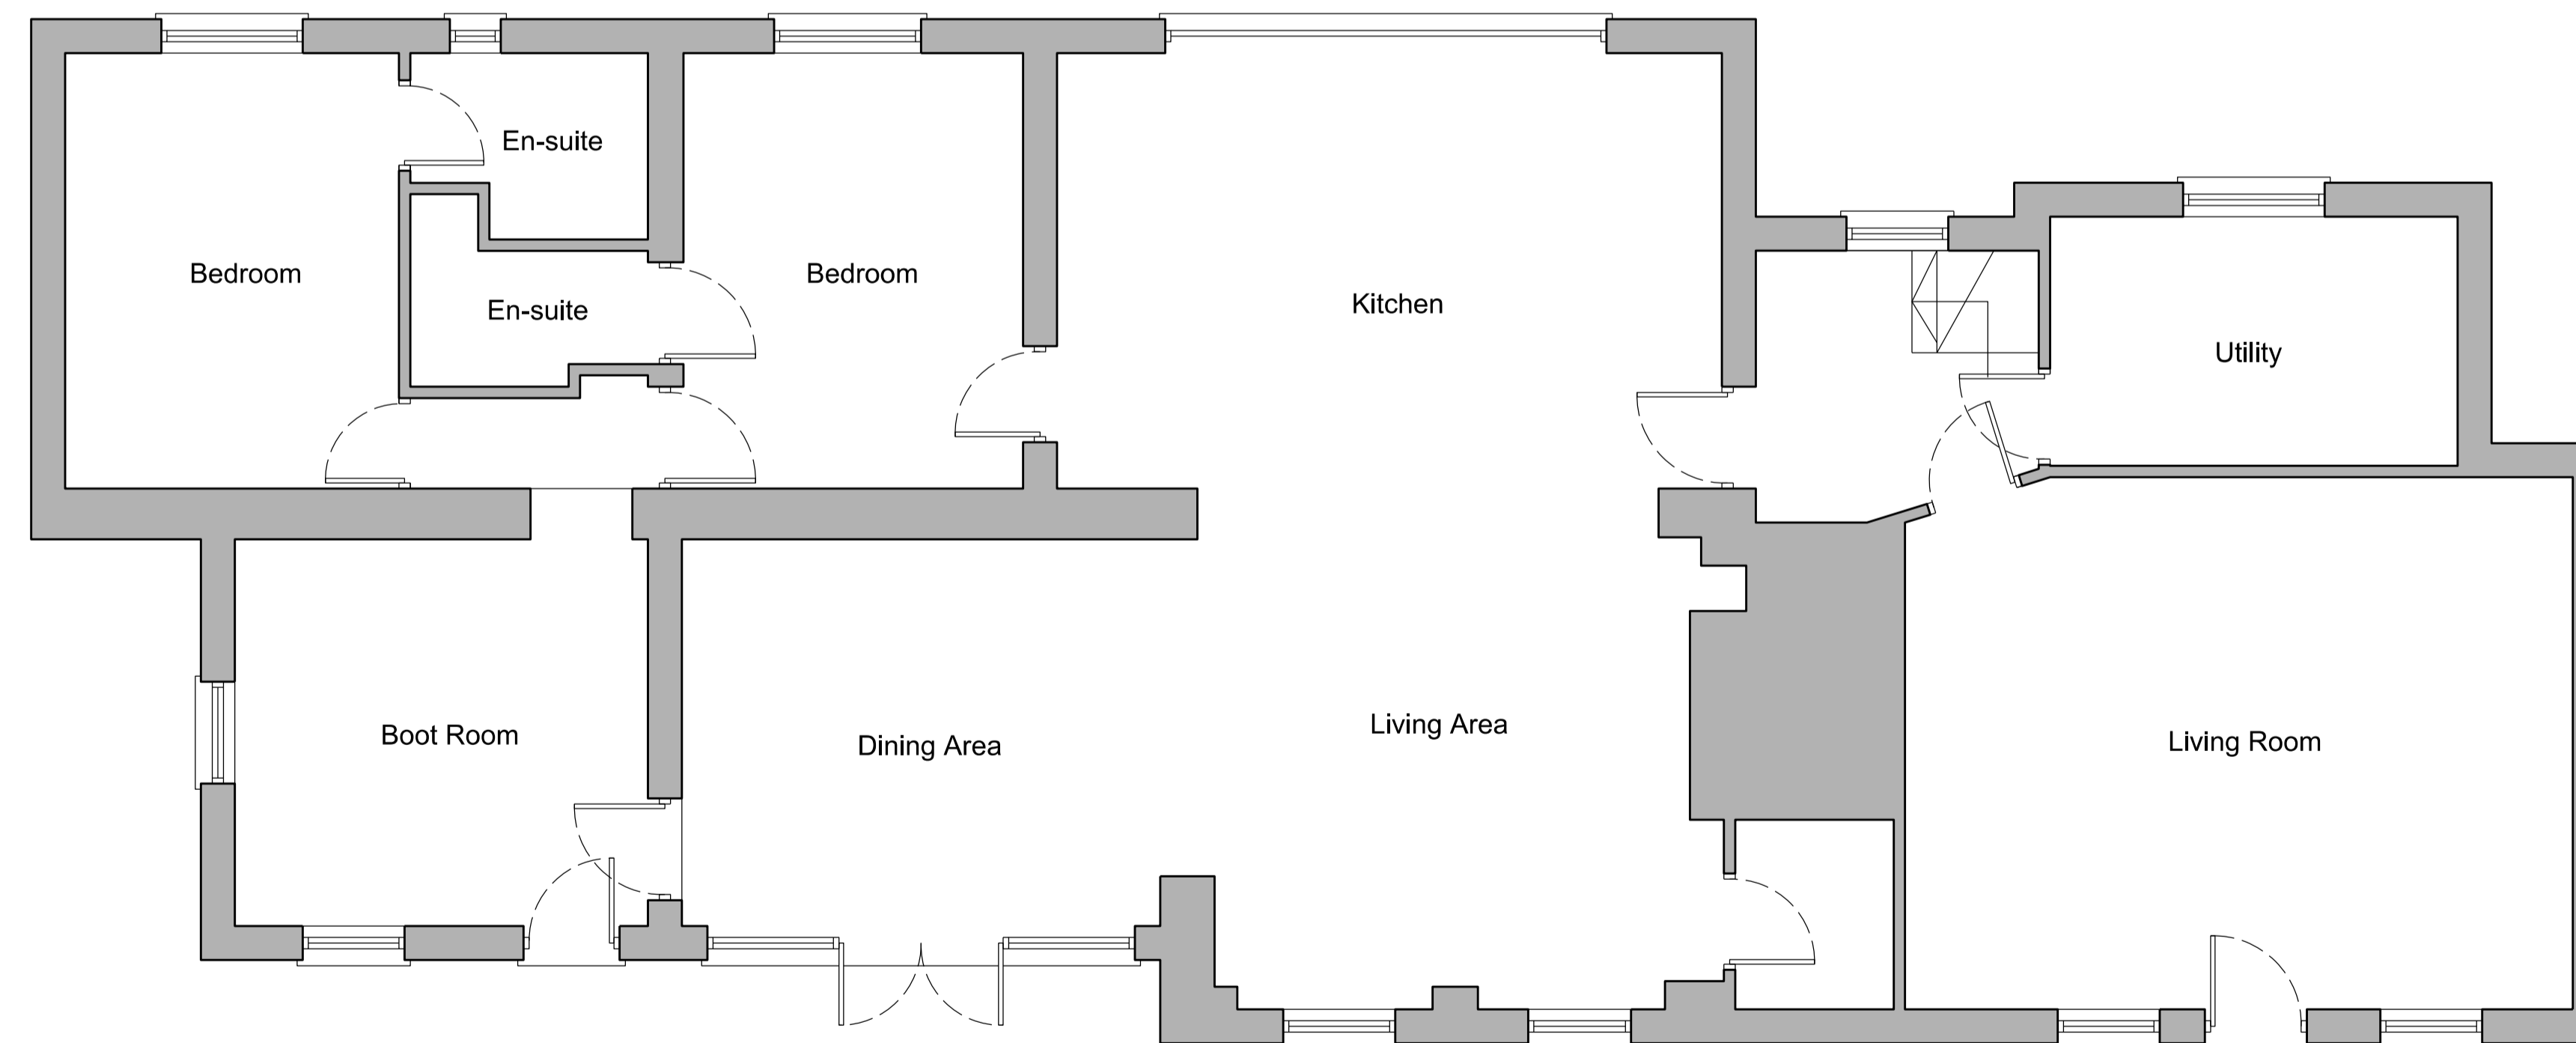

Existing Ground Floor Plan

