






Date: Feb 2023

Proposed Side Elevation

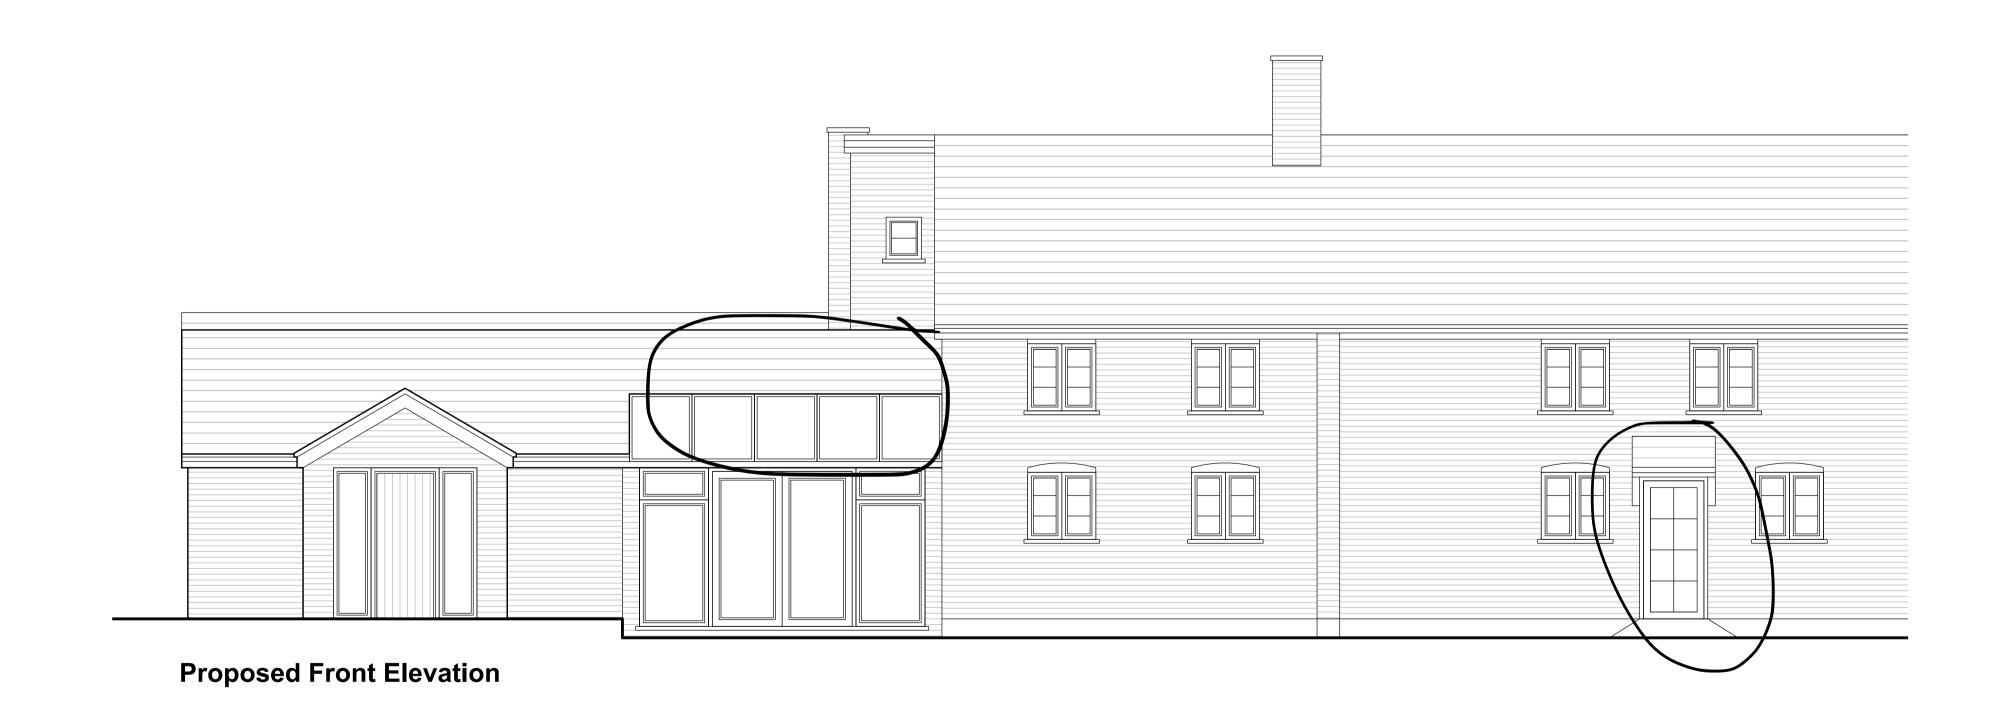

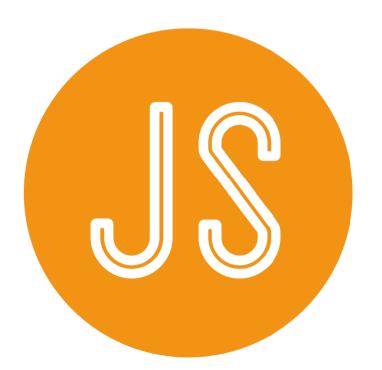

When printed correctly, at A1, this line will measure 100mm at full size

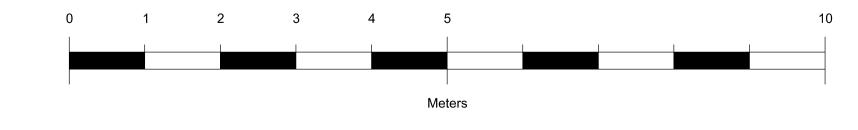

The Old Bakery - Highnam

Proposed Extension and Alterations

Planning Permission

Proposed Elevations

Scale: 1/50 @ A1
Subject to correct printing. See top left.

Drawing No: 4081 / PL06D