

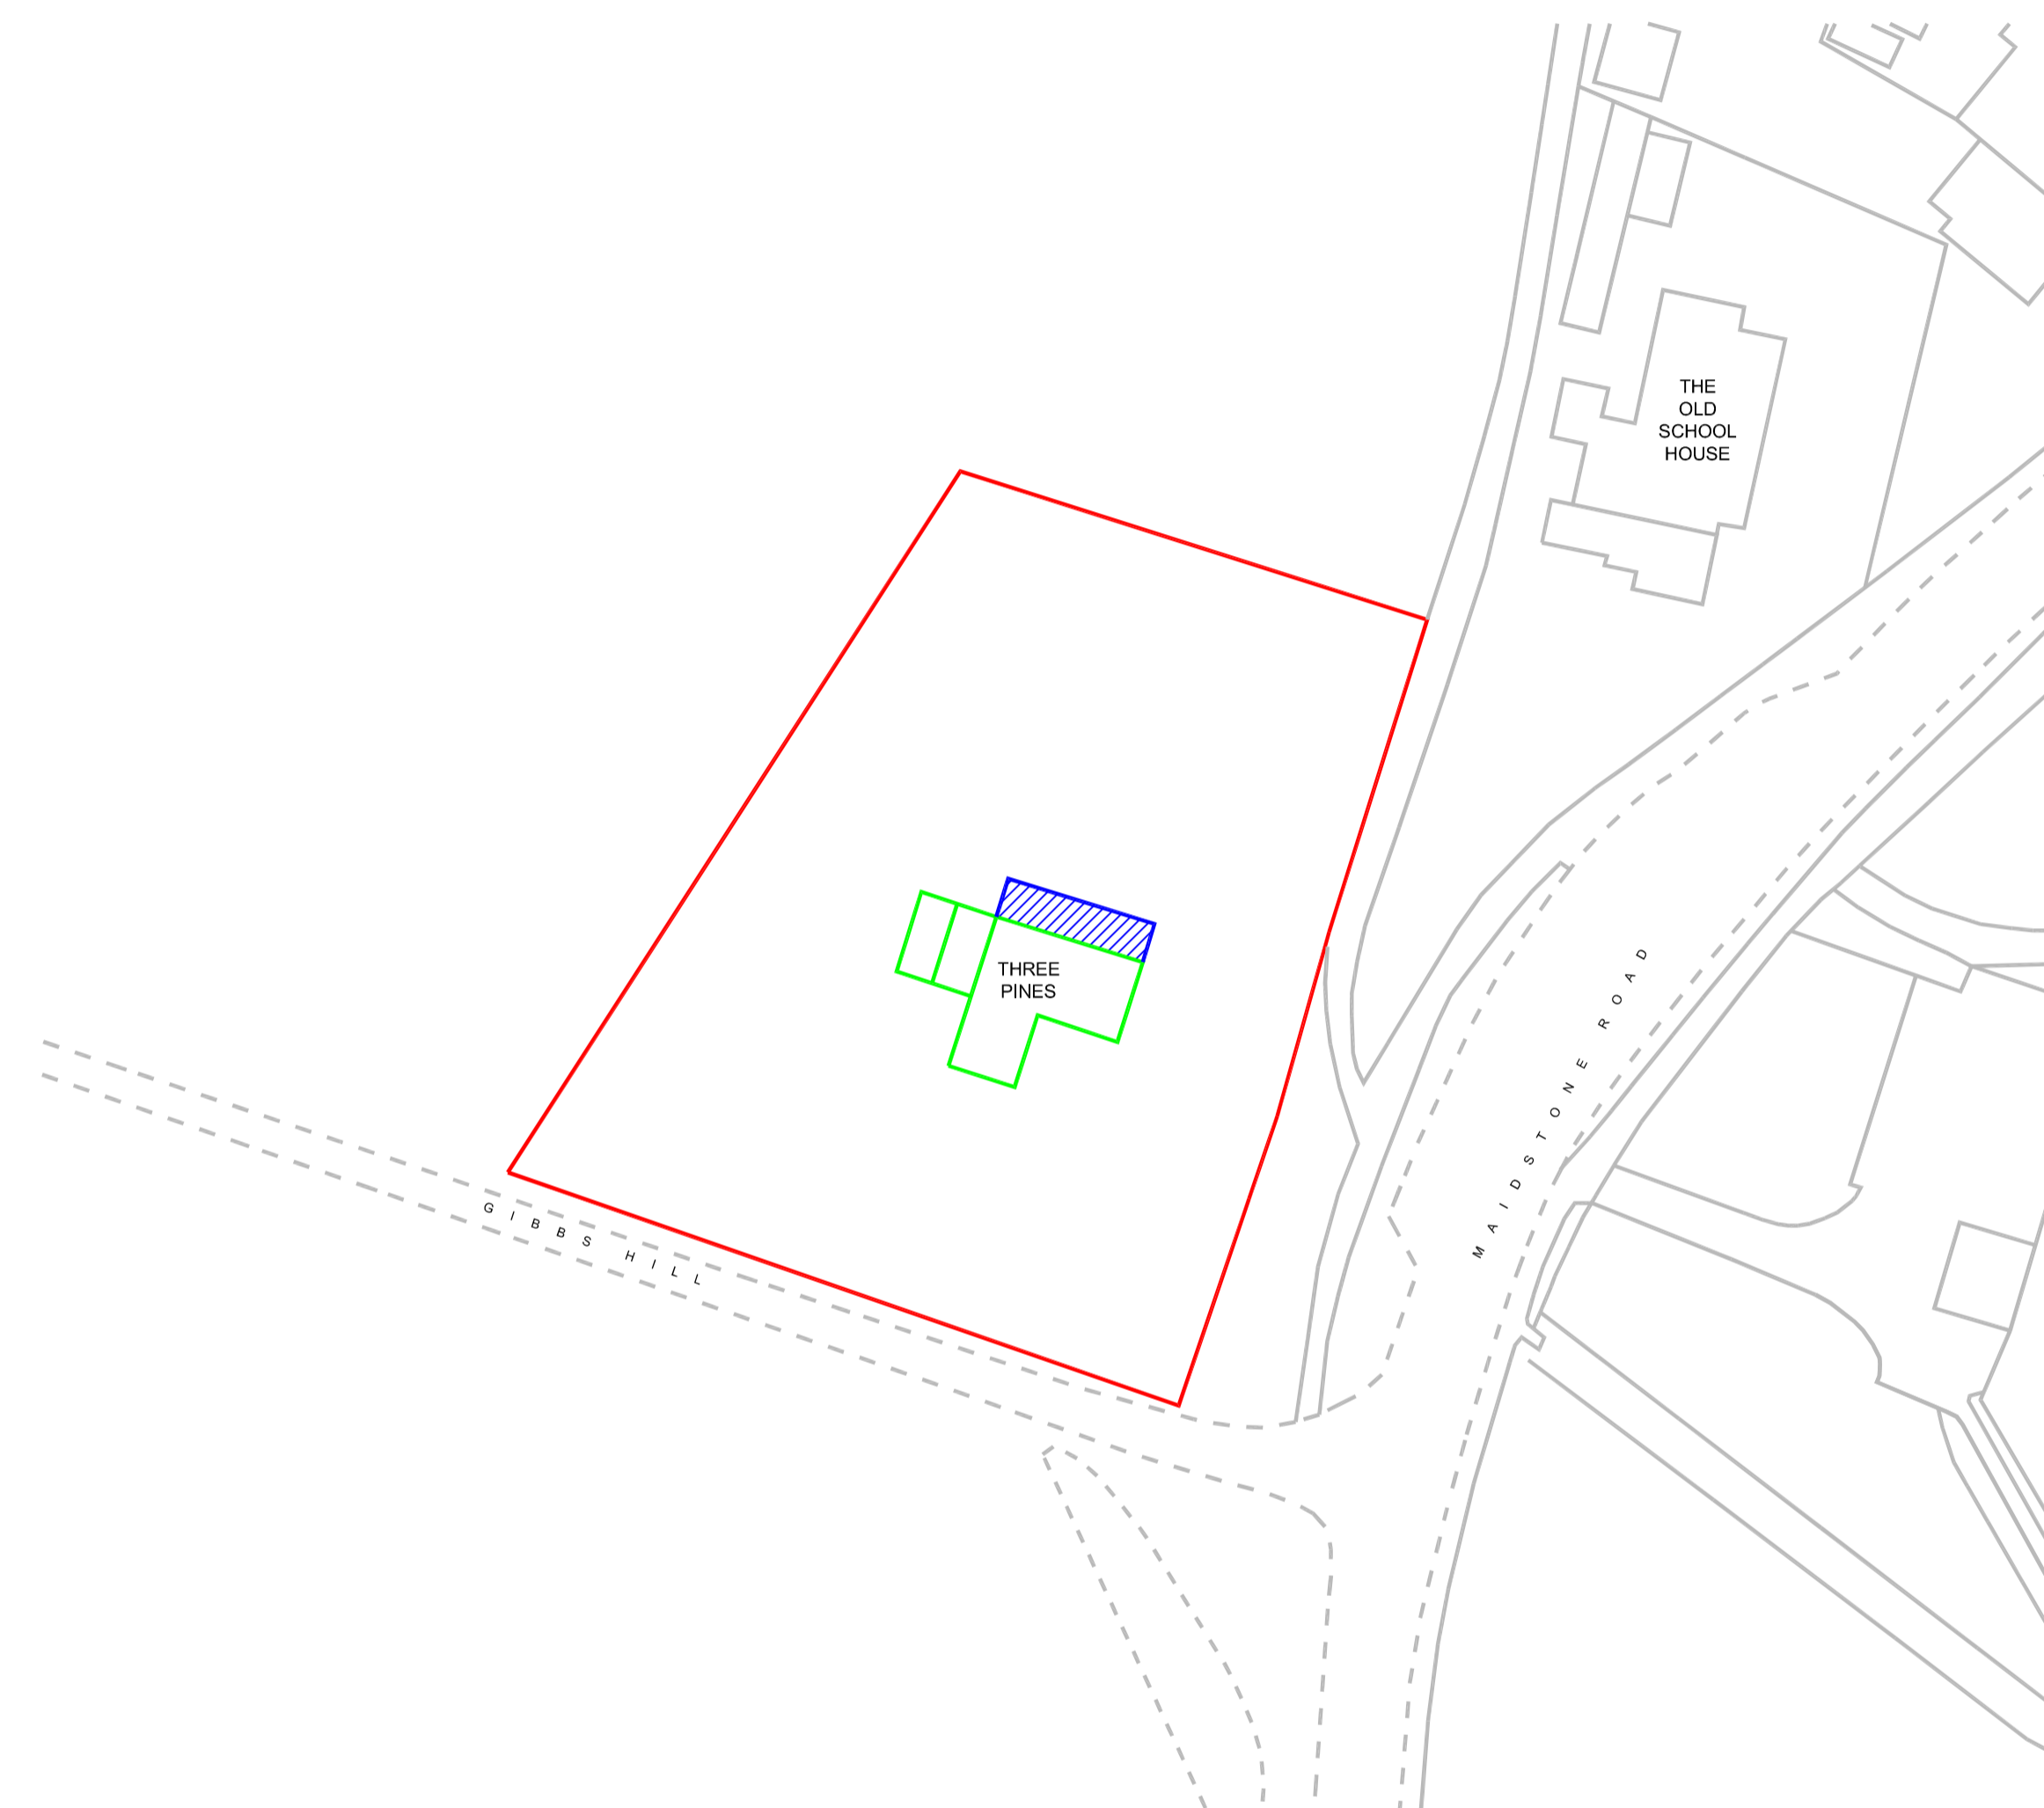


EXISTING BLOCK PLAN

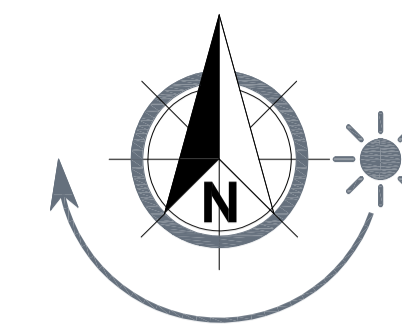

PROPOSED BLOCK PLAN

PLAN APPROVED
 Planning Ref: 23/00448
 Building Regulations Ref: -

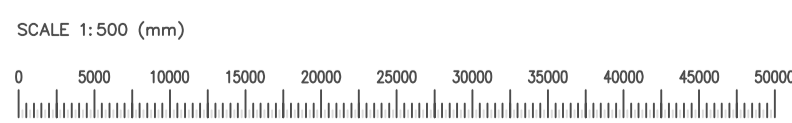

All work to comply with current Building Regulations and relevant codes of practice.
 All dimensions, levels and construction details to be checked and clarified on site by the builder before commencement of work.
 No dimensions to be scaled.

SCOPE OF DRAWING
 This drawing has been prepared for the purposes of making Planning & Building Control Applications only and is NOT intended to indicate complete constructional details.

It is the CLIENTS RESPONSIBILITY for obtaining an agreement with the owners of any adjoining property under the PARTY WALL ACT 1996. (details available from your local authority)

		D
		C
		B
Dec 2023	ISSUED FOR DISCUSSION & APPROVAL BY CLIENT	A
DATE	REVISION	REV

CLIENT:
 Mr A Pinfold
 Three Pines
 Gibbs Hill
 Kent ME18 5HS

TITLE
 Proposed Two Storey Rear Extension at
 Three Pines
 Gibbs Hill
 Kent ME18 5HS

EXISTING & PROPOSED BLOCK PLANS

KENTEC DRAUGHTING SERVICES
 (ARCHITECTURAL DIVISION)

LABC

0112 4194 8 STREET,
 BOWLAND, KENT ME18 5GF
 TELEPHONE: 014341 248900
 E-MAIL: INFO@KENTECORAGHTINGSERVICES.CO.UK

DRAWN:	JTKDS	© Copyright of this drawing is owned by Kentec Draughting Services Ltd. and may not be copied or reproduced in whole or in part without the written permission of Kentec Draughting Services Ltd.
CHECKED:	-	
SHEET SIZE:	A1	DRAWING No: Sheet 3 of 3 Issue:
SCALE:	1:500 @ A1	7625-PD-03 A
DATE:	December 2023	