

SOUTH EAST

extension to create
new kitchen


no extension to upper floor of existing ho use

Materials:


Roof: zinc colour dark grey

Walls: 450mm wide zinc panels colour dark grey

Windows/doors: aluminium colour dark grey to tie with walls.

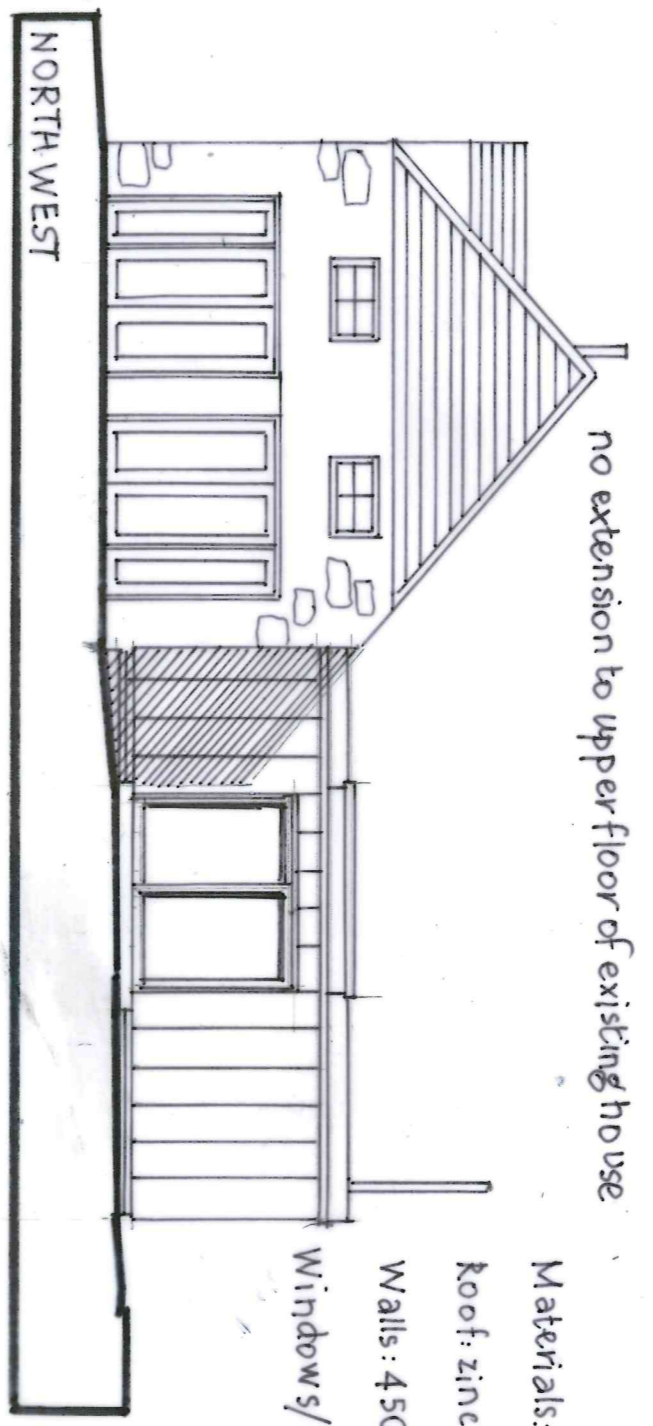


NORTH WEST

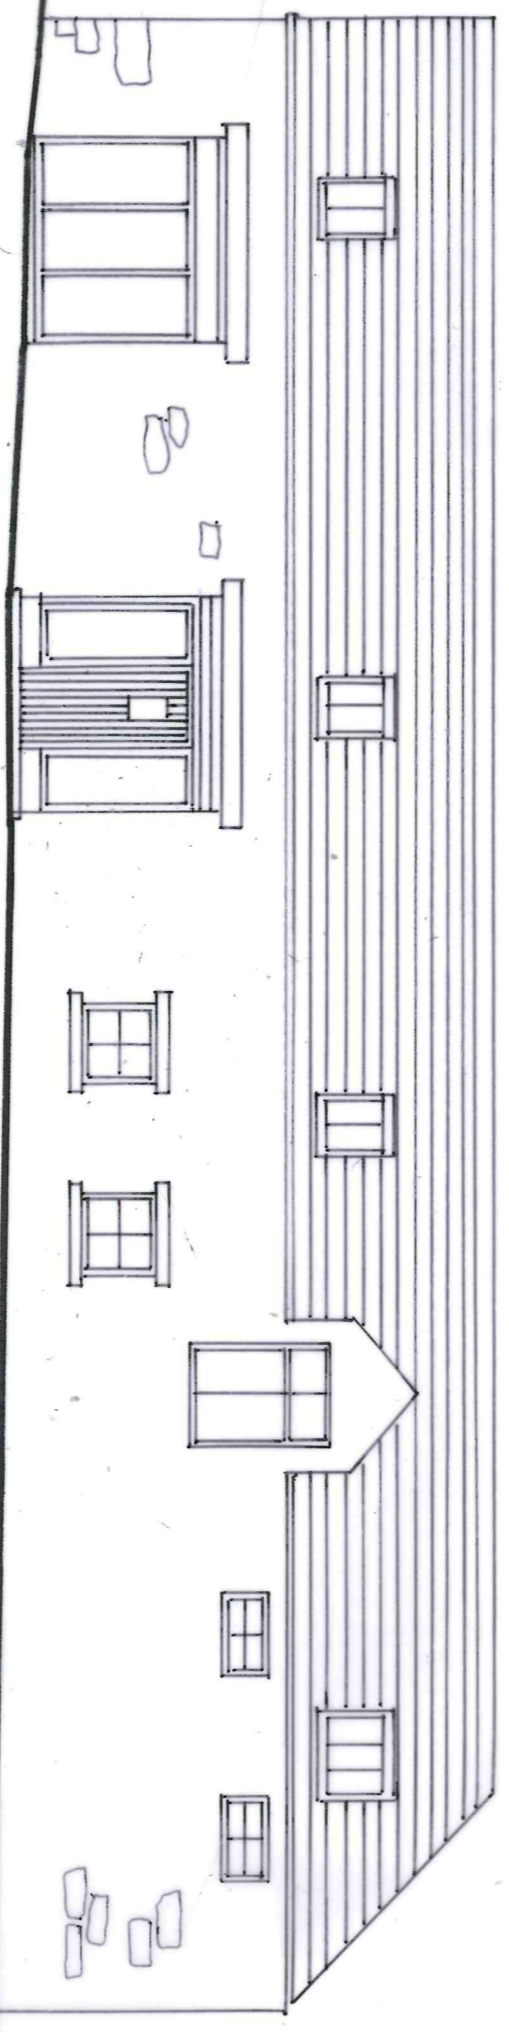

NORTH EAST

Front elevation no change

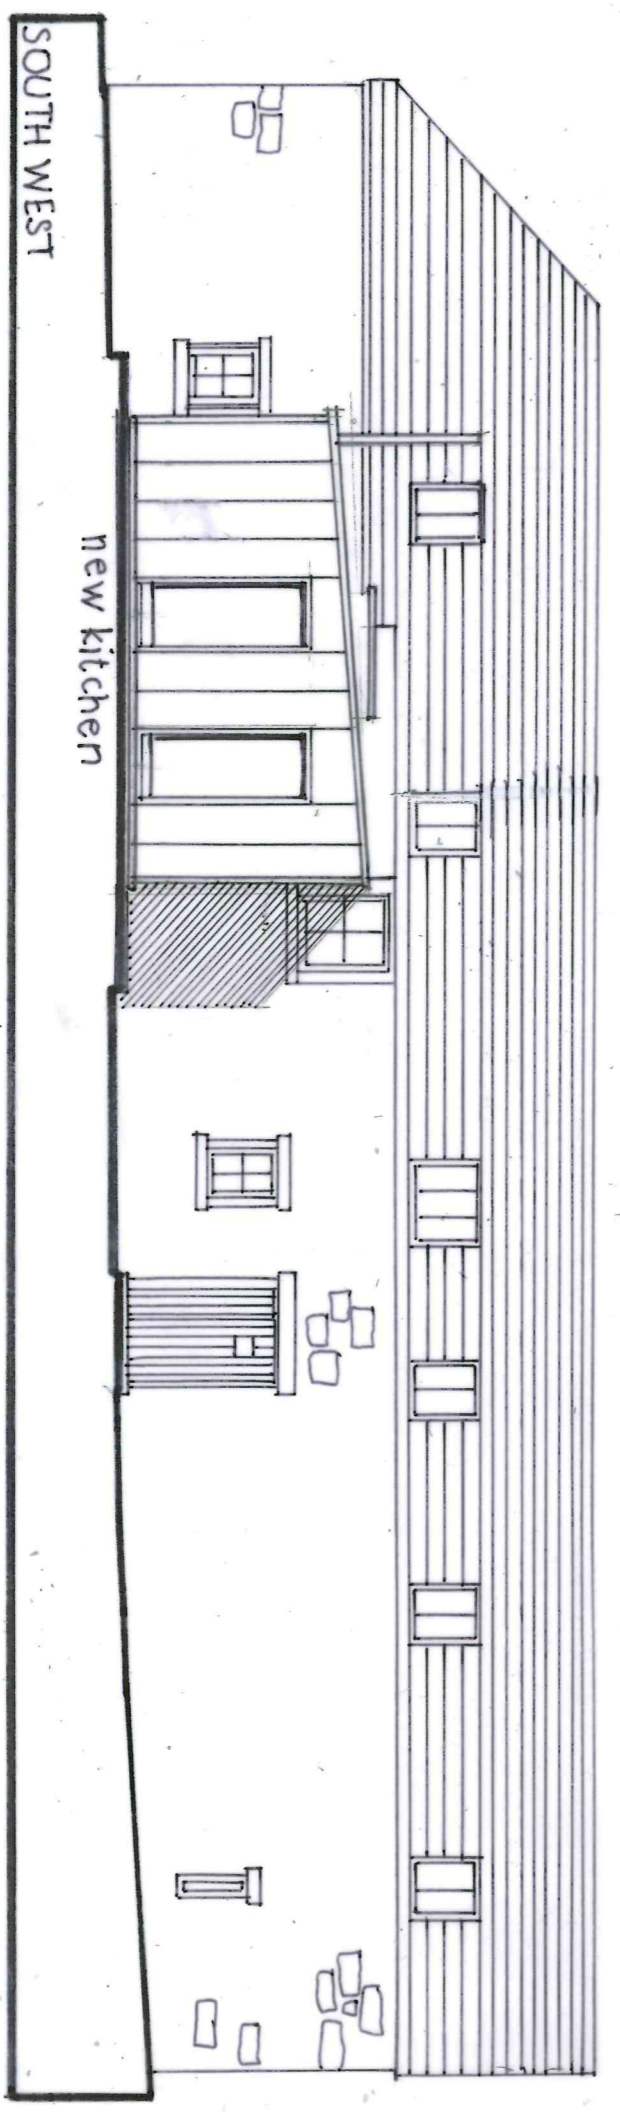

SOUTH WEST

new kitchen

ELEVATIONS AS PROPOSED



2320

ALTERATIONS AND GROUND FLOOR EXTENSION AT
THE CORNMILL, DRUM FARM, KIPPEN

McEACHERN ARCHITECTS