
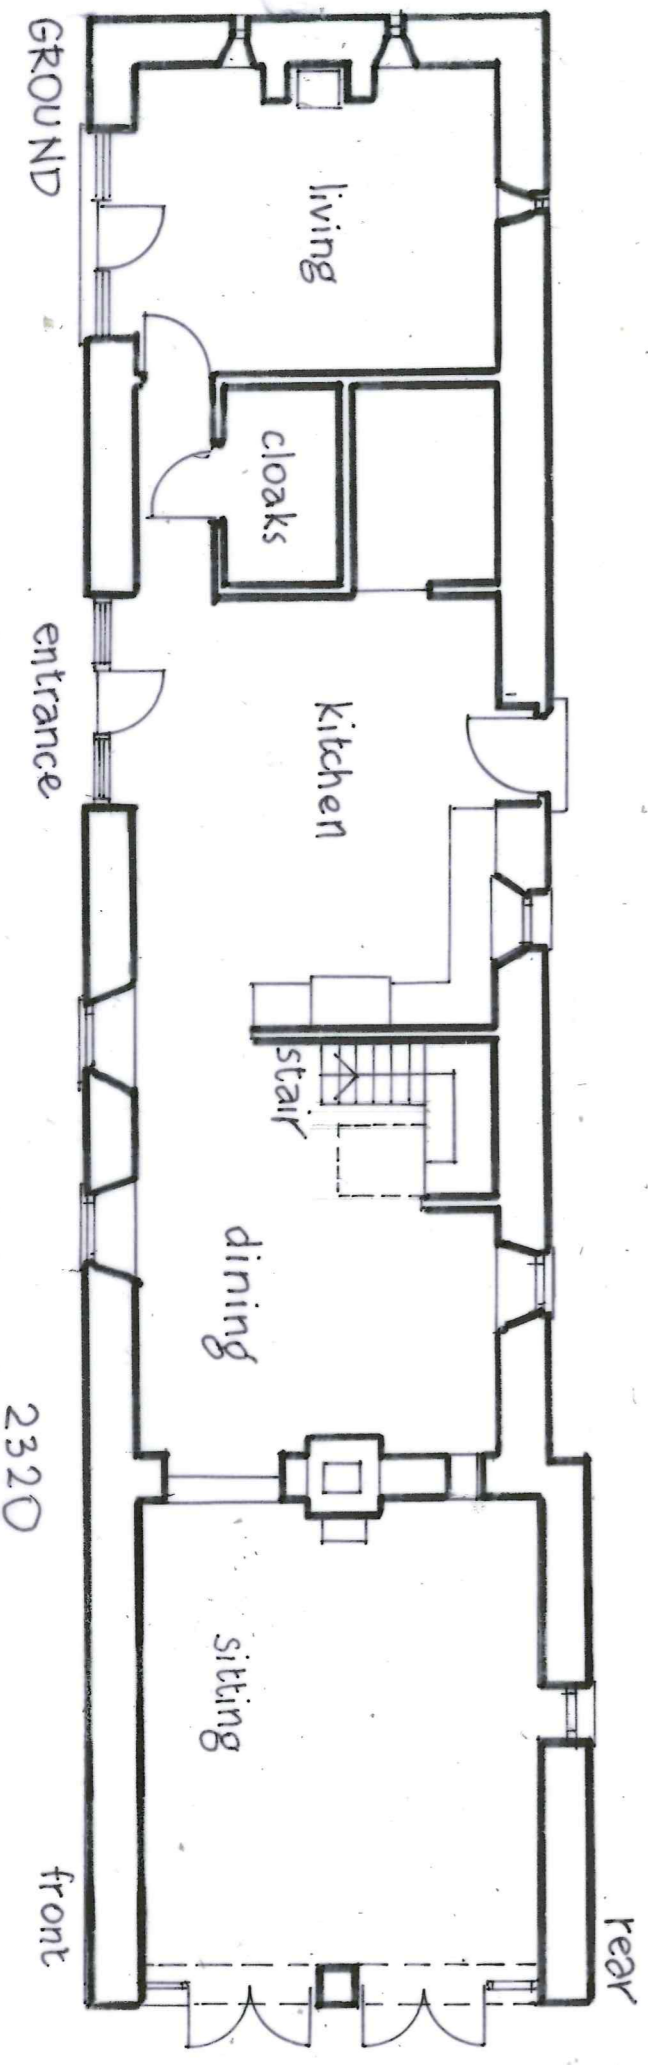


FIRST (bedrooms)

PLANS AS EXISTING

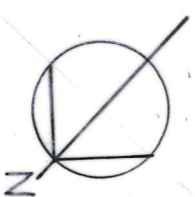

GROUND

2320

ALTERATIONS AND GROUND FLOOR EXTENSION AT THE CORNMILL, DRUM FARM, KIPPEN
MCEACHERN ARCHITECTS