




PROPOSED FRONT ELEVATION

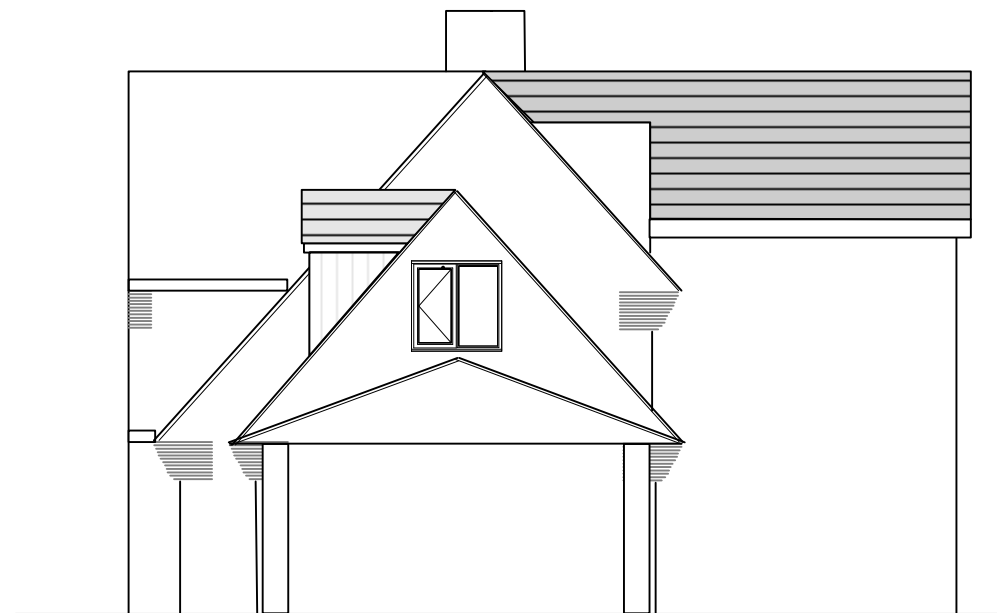


PROPOSED SIDE ELEVATION

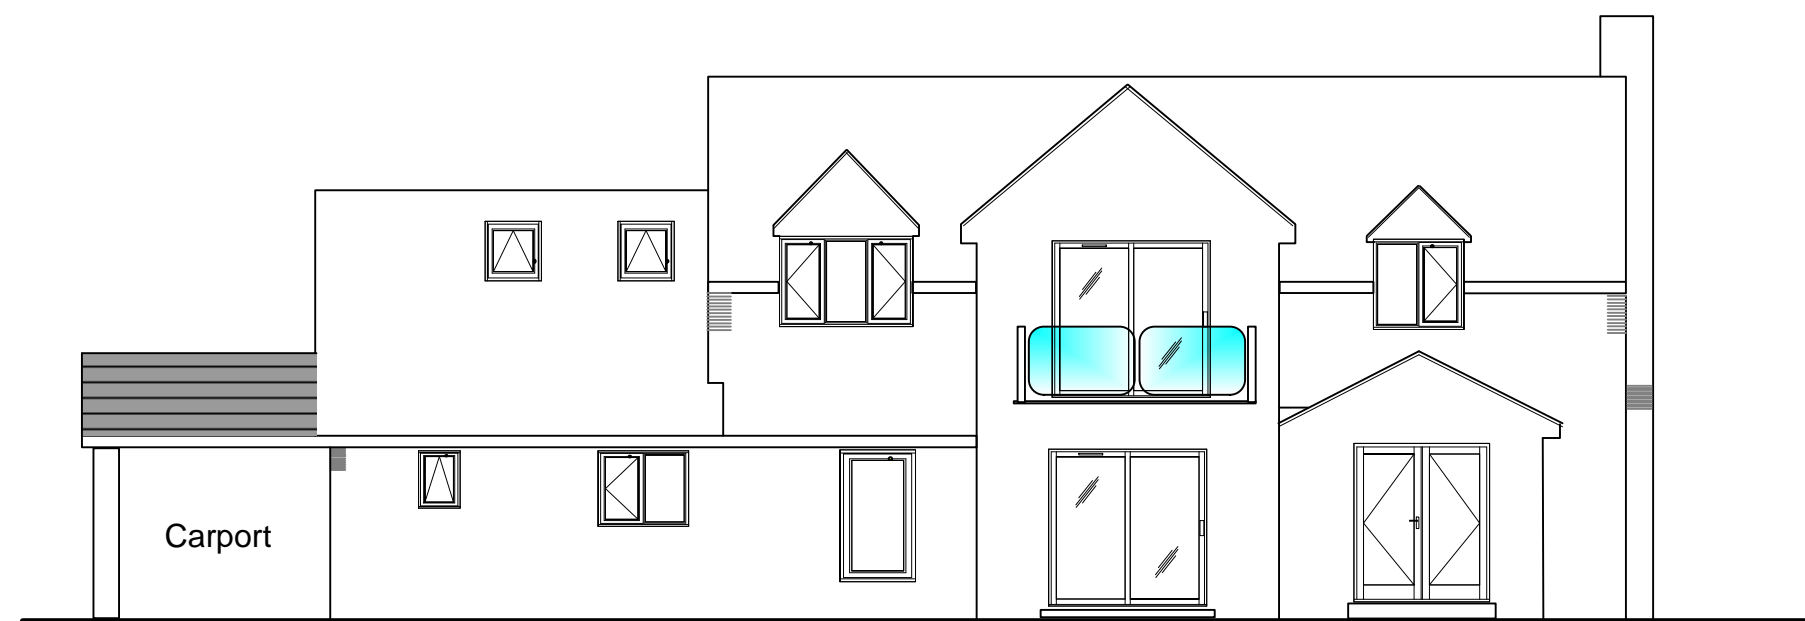


PROPOSED REAR ELEVATION

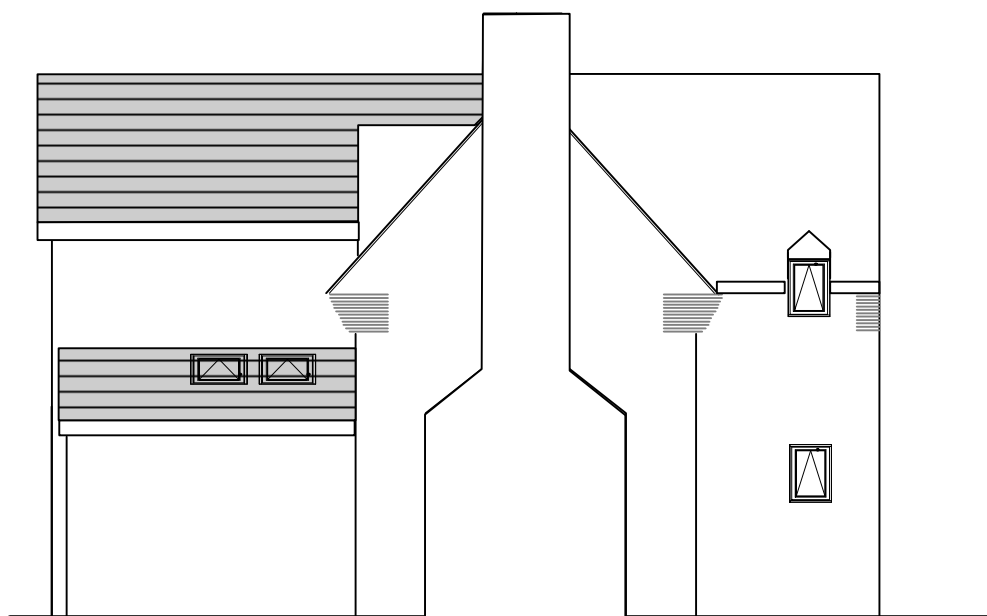

PROPOSED SIDE ELEVATION

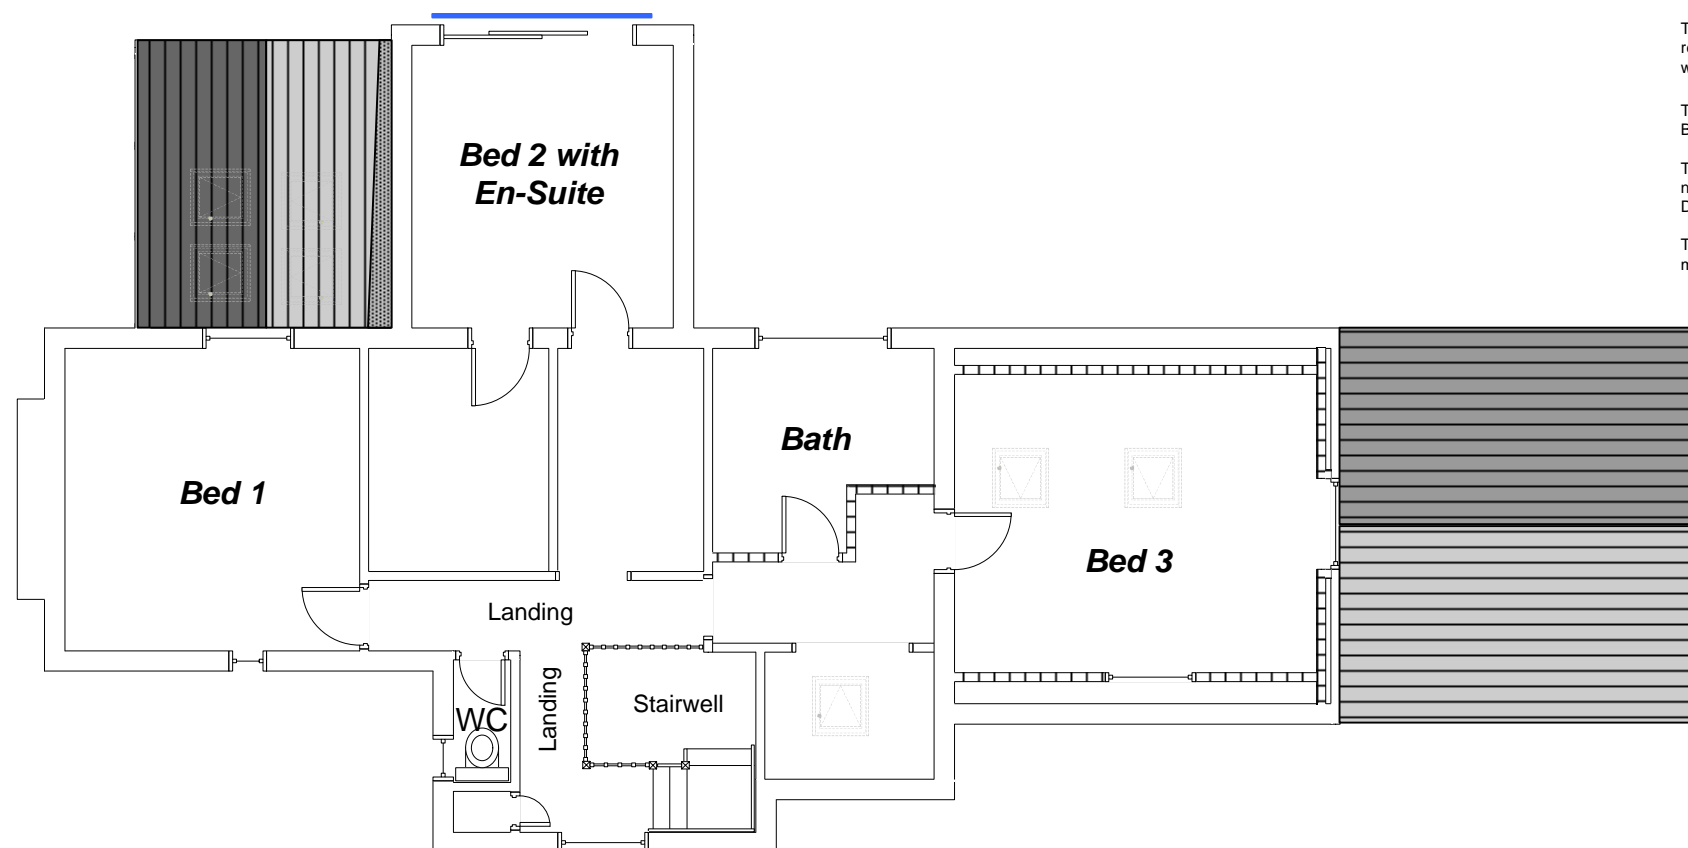

PROPOSED FIRST FLOOR

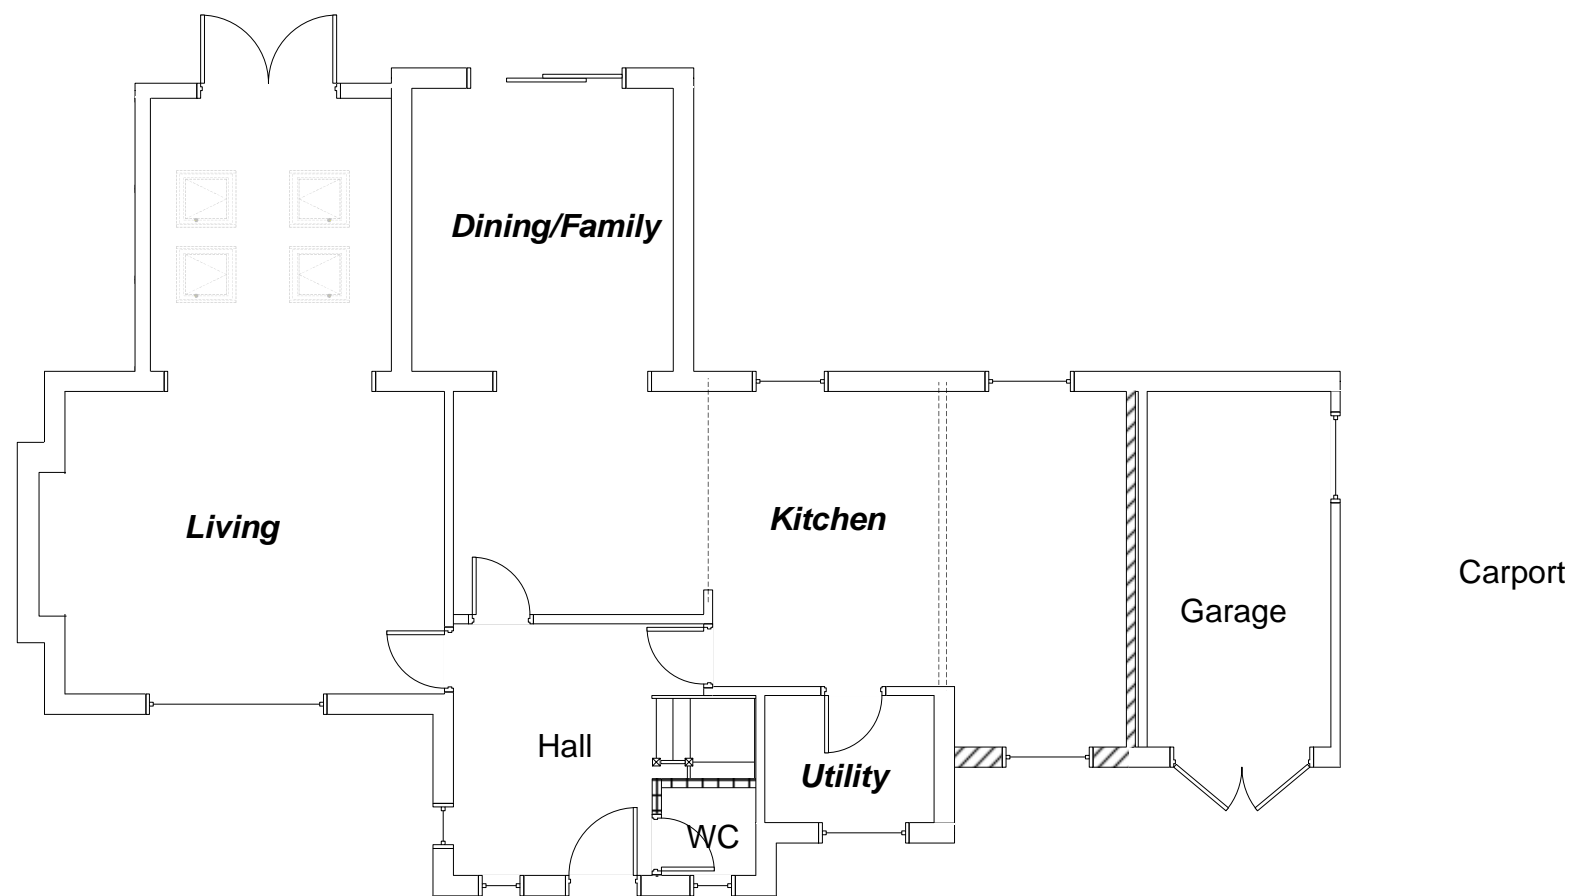

PROPOSED GROUND FLOOR

Note;

This drawing to be read in conjunction with all other design information, drawings and documents including all other design consultants requirements including structural, mechanical & electrical. All anomalies to be brought to attention of the designer before any part of the work is carried out. All dimensions to be verified on site.

This drawing is Copyright. The drawing is issued on the condition that it is not copied, reproduced, retained or disclosed to any unauthorized person, either wholly or in part without written consent.

The purpose of this drawing is to provide sufficient information to obtain "Planning & Building Control Approvals only".

The client will be responsible for appointing a contractor/consultant to carry out all necessary site investigations and including all documentation related to "Health & Safety Documentation" for pre & post contract.

The client is to agree with the consultant/contractor all works relating to the electrical, mechanical works. All external & internal finishes to be agreed with the client.

Project
PROPOSED TWO STOREY REAR EXTENSION CONVERSION OF CONSERVATORY TO SINGLE STOREY EXTENSION, DORMER WINDOW TO THE FRONT EXTENSION @ 16 VERNON CRES, RAVENSHEAD, NOTTINGHAM NG15 9BL

Title
PROPOSED ELEVATIONS & FLOOR PLANS

Drawing		Rev
Scale	Drawn	Date
A2@1.100	CSB	18th Jan 2024

BUILDING & DESIGN SERVICE (Nottm) Ltd
 20, Conisborough Avenue,
 Gedling, Nottingham, NG4 2RE
 Mobile 07900 258070
 Tel 0115 9523302
 e-mail colinbirch@bdsdesign.co.uk
 WEB <http://www.bdsdesign.co.uk/>

Registered Company
 4487888

© Copyright